




NoDa - Philemon Road

PHILEMON ROAD  
CHARLOTTE, NORTH CAROLINA

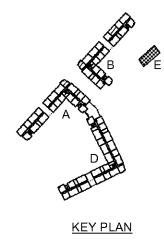

REVISION	DATE	DESCRIPTION
5	12/18/18	ADDENDUM 05
3	10/29/18	ADDENDUM 03
2	09/19/18	ADDENDUM 02
1	10/19/16	ADDENDUM 01


ISSUE	DATE	DESCRIPTION
CD	08/17/16	CONTRACT DOCUMENTS

PROJECT NO: 4068-001  
P.I.C.: BRAD BARTHOLOMEW  
P.MGR.: MICHAEL MONTGOMERY  
P.ARCH.:  
DESIGN BY: BRAD BARTHOLOMEW  
JOB CAPTAIN:  
DRAWN BY:  
CHECKED BY:


ODELL ASSOCIATES INC © 2016

**BUILDING E - PLANS AND ELEVATIONS**


SHEET IDENTIFIER  
**AE106-E**

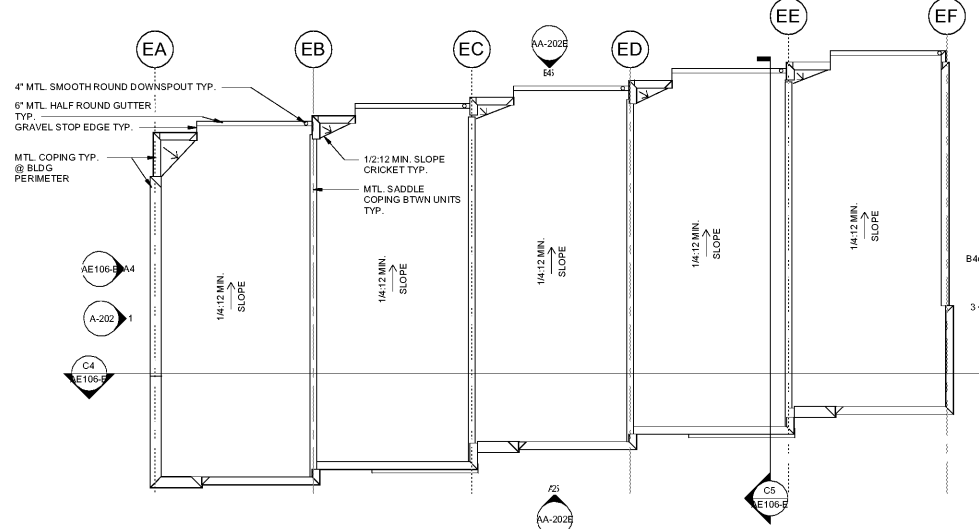


D4 ARCHITECTURAL PLAN - BUILDING E - ROOF  
1/8" = 1'-0"

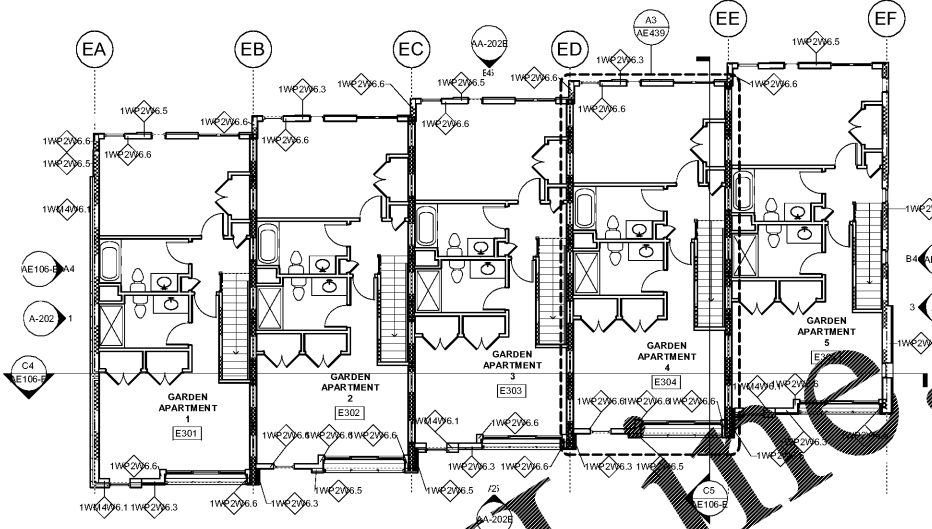


D2 ARCHITECTURAL PLAN - BUILDING E - THIRD FLOOR  
1/8" = 1'-0"

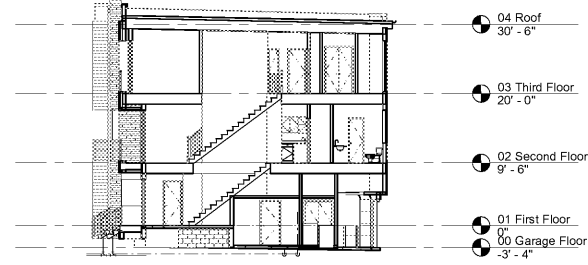


C5 BUILDING E - CROSS SECTION  
3/32" = 1'-0"

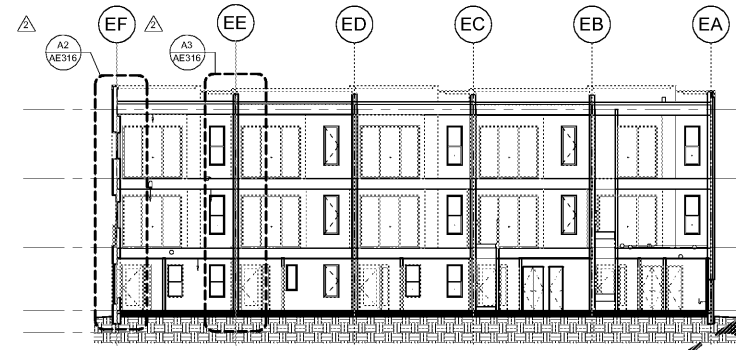


C4 BUILDING E - LONGITUDINAL SECTION  
3/32" = 1'-0"

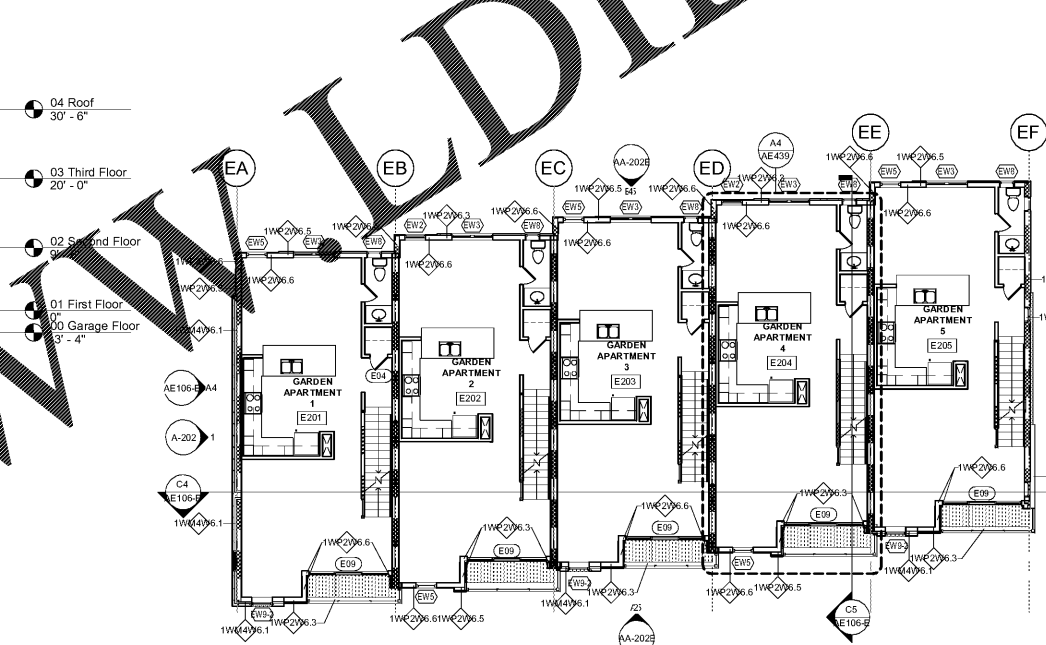

B2 ARCHITECTURAL PLAN - BUILDING E - SECOND FLOOR  
1/8" = 1'-0"

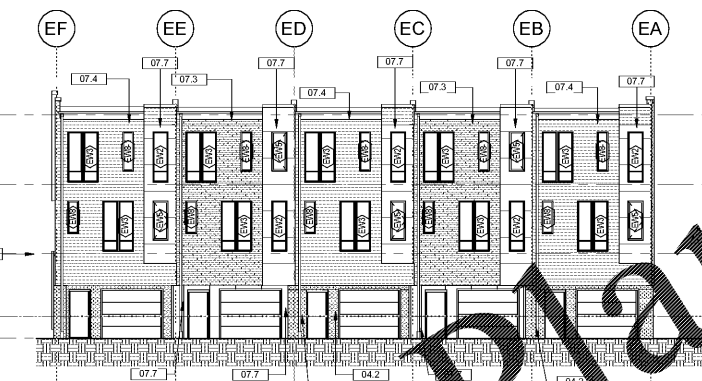


B5 BUILDING ELEVATION - BUILDING E - NORTH  
3/32" = 1'-0"

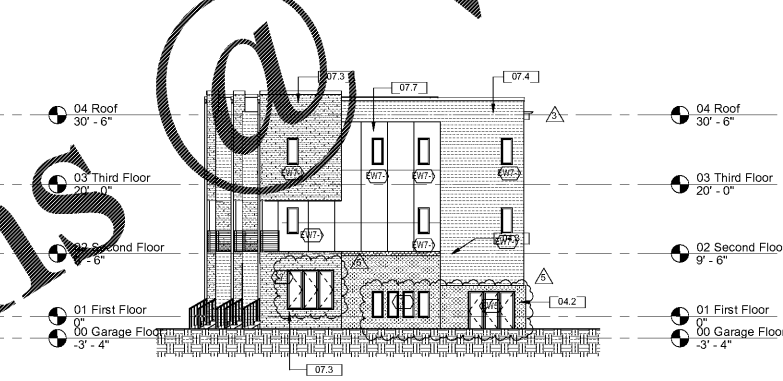


B4 BUILDING ELEVATION - BUILDING E - EAST  
3/32" = 1'-0"



A5 BUILDING ELEVATION - BUILDING E - SOUTH  
3/32" = 1'-0"

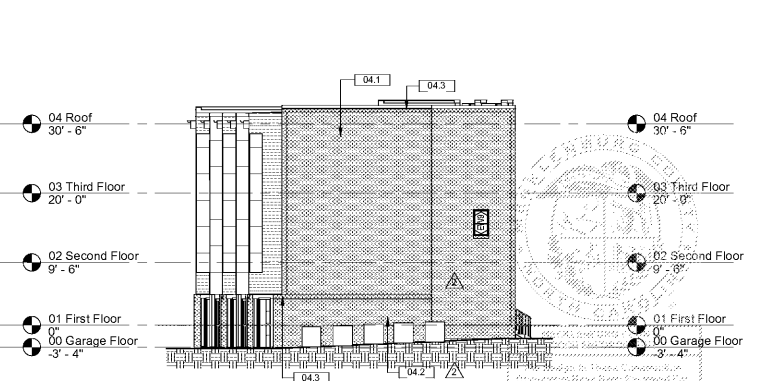

A4 BUILDING ELEVATION - BUILDING E - WEST  
3/32" = 1'-0"

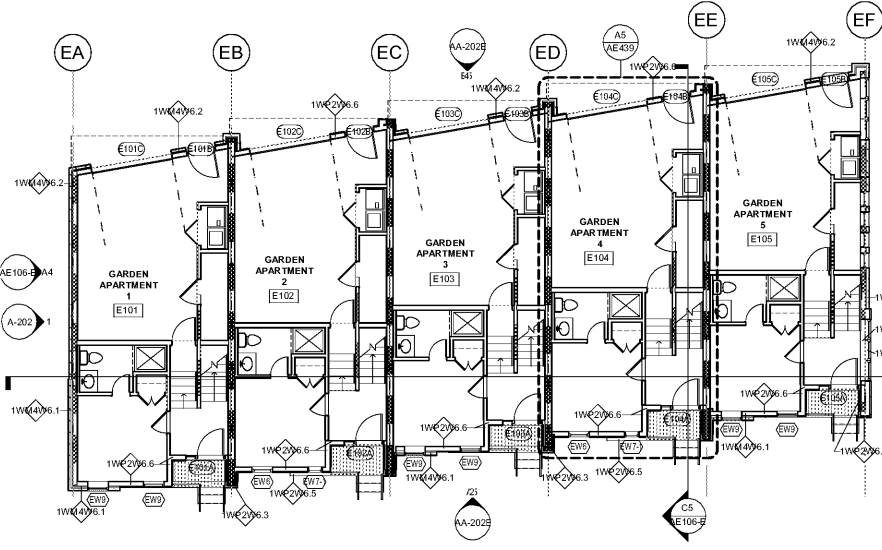

A2 ARCHITECTURAL PLAN - BUILDING E - GARAGE  
1/8" = 1'-0"

Key Value	Keynote Text
04.1	BRICK 1
04.2	BRICK 2
04.3	BRICK SOLDIER BAND
07.3	WOOD PANEL
07.4	VERTICAL METAL PANEL
07.7	COMPOSITE PANEL 2

WWW.DIPLINE.COM

Order Plans

