


Enlarged Plan Keynotes	
Plan Key Note	Plan Key Note Description
1	RANGE (ADA COMPLIANT MODEL IN TYPE A UNITS)
2	STAINLESS STEEL SINK WITH GARBAGE DISPOSAL
3	REFRIGERATOR/FREEZER; PROVIDE 1/4" VALVED COLD WATER LINE FOR ICE MAKER
4	DISHWASHER
5	PROVIDE BLOCKING IN WALL FOR WALL MOUNTED GRAB BAR
6	WIRE SHELVING (INSTALLED PER MANUFACTURER'S RECOMMENDATIONS)
7	REMOVABLE BASE CABINET CABINETRY CAN BE REMOVED WITHOUT REMOVAL OR REPLACEMENT OF THE LAVATORY IN ORDER TO PROVIDE THE REQUIRED CLEAR FLOOR SPACE AND TOE AND KNEE CLEARANCES. THE FLOOR FINISH MUST EXTEND UNDER THE CABINETRY. THE WALLS BEHIND AND SURROUNDING THE CABINETRY MUST BE FINISHED. SEE SHEETS GL-200 THRU GL-203 FOR SPECIFIC REQUIREMENTS
8	WORK SURFACE WITH 30 X 48 CLEAR FLOOR SPACE UNDERNEATH
9	WATER SUPPLY AND DRAIN PIPES UNDER SINKS SHALL BE INSULATED TO PROTECT AGAINST CONTACT. THERE SHALL BE NO SHARP OR ABRASIVE SURFACES UNDER SINKS


O D E L L

212 S Tryon Street
Suite 900
Charlotte, NC 28281
(T) 704-414-1000 (F) 704-414-1011
www.odell.com


CHARLOTTE, NC RICHMOND, VA
CONSULTANT

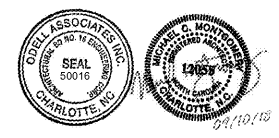


NoDa - Philemon Road
PHILEMON ROAD
CHARLOTTE, NORTH CAROLINA

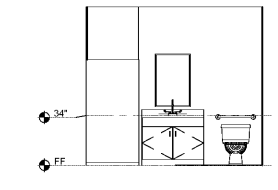


D4 BATHROOM ELEVATION
1/4" = 1'-0"

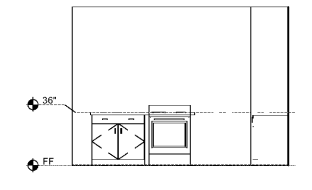


D3 KITCHEN ELEVATION
1/4" = 1'-0"

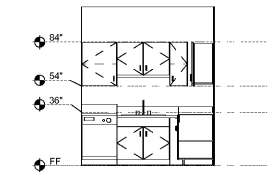


D2 KITCHEN ELEVATION
1/4" = 1'-0"

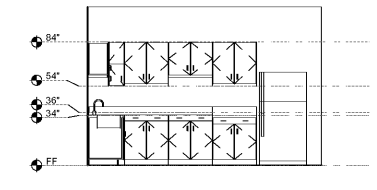


D1 KITCHEN ELEVATION
1/4" = 1'-0"

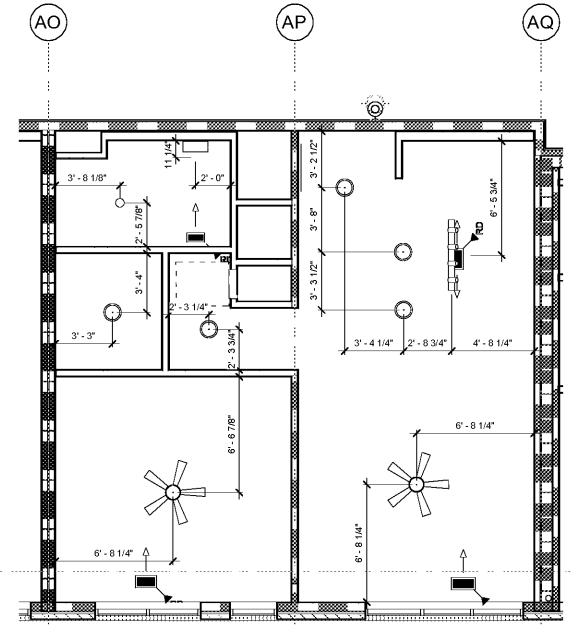


B4 ENLARGED UNIT RCP - 1 BR-B - TYPICAL
1/4" = 1'-0"

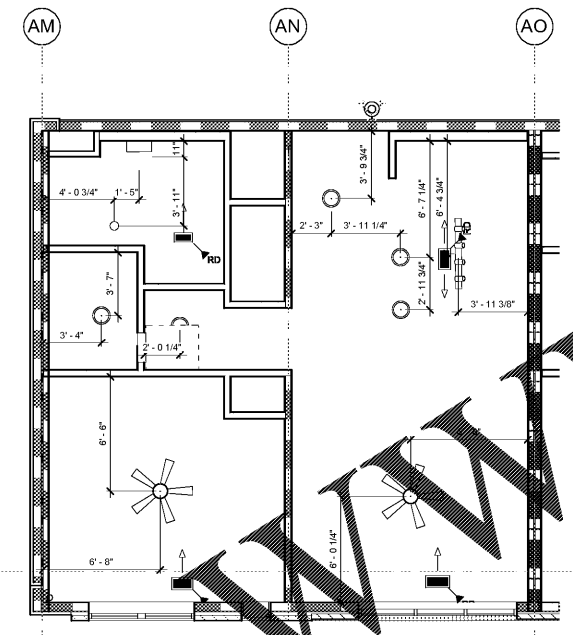


B3 ENLARGED UNIT RCP - 1 BR-B (Type-A) - TYPICAL
1/4" = 1'-0"

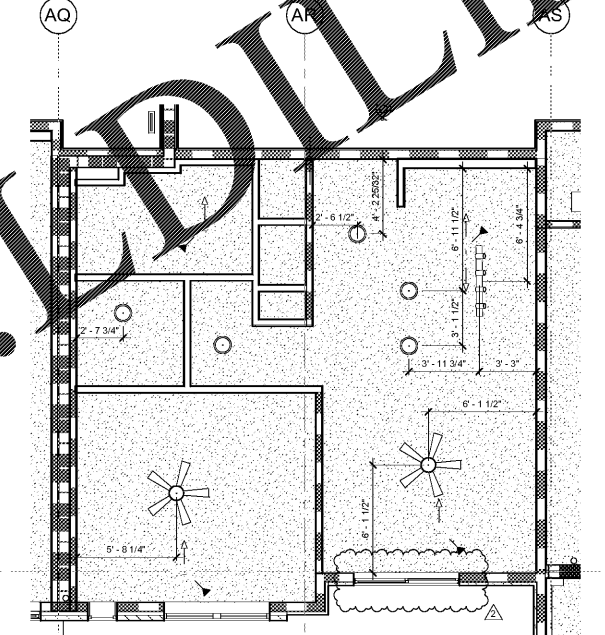


B2 ENLARGED UNIT RCP - 1 BR-C - TYPICAL
1/4" = 1'-0"

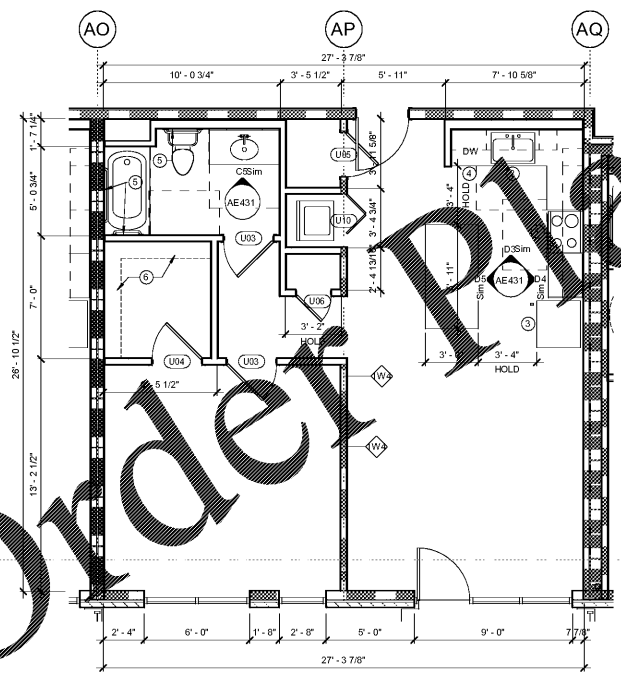

A4 ENLARGED UNIT PLAN - 1 BR-B - TYPICAL
1/4" = 1'-0"

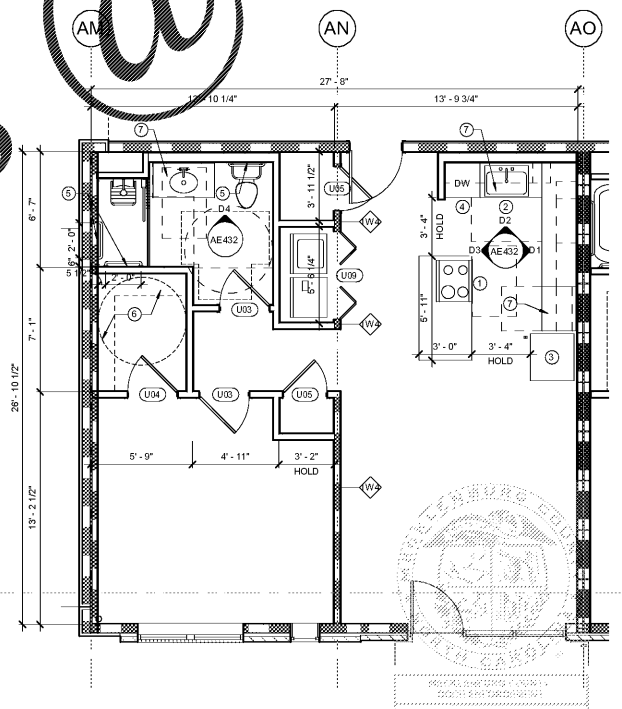

A3 ENLARGED UNIT PLAN - 1 BR-B (TYPE-A) - TYPICAL
1/4" = 1'-0"

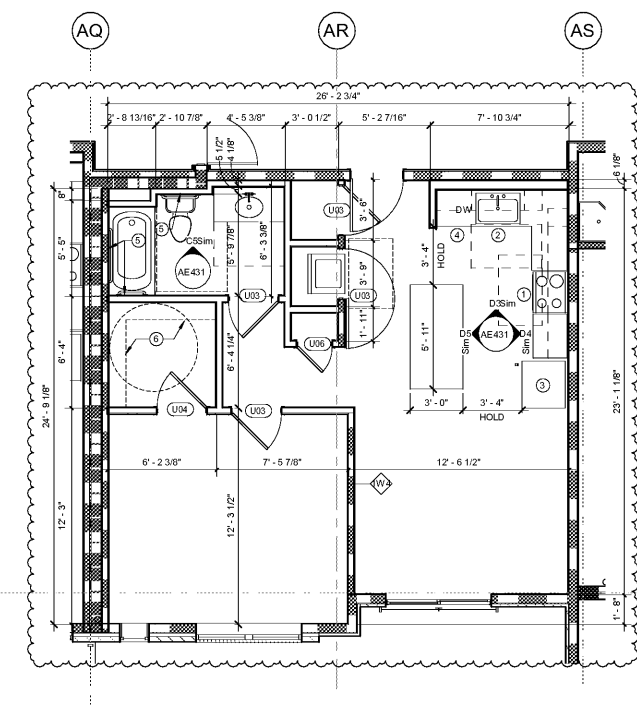

A2 ENLARGED UNIT PLAN - 1 BR-C - TYPICAL
1/4" = 1'-0"

REVISION	DATE	DESCRIPTION
2	09/10/2016	ADDENDUM 02
1	10/19/2016	ADDENDUM 01

ADDENDA OR MODIFICATION

CD	DATE	CONTRACT DOCUMENTS
	08/17/2016	CONTRACT DOCUMENTS

FULL SET ISSUES

PROJECT NO: 4068-001
P.I.C. BRAD BARTHOLOMEW
P.MGR. MICHAEL MONTGOMERY
P.ARCH.
DESIGN BY BRAD BARTHOLOMEW
JOB CAPTAIN
DRAWN BY
CHECKED BY

ODELL ASSOCIATES INC © 2016
SHEET TITLE

**ENLARGED UNIT
PLANS AND RCP'S**

SHEET IDENTIFIER
AE432

Order Plans

www.odell.com