





Know what's below
 Call before you dig


PIPE LENGTHS SHOWN ARE MEASURED FROM CENTERLINE TO CENTERLINE OF THEIR RESPECTIVE STRUCTURES

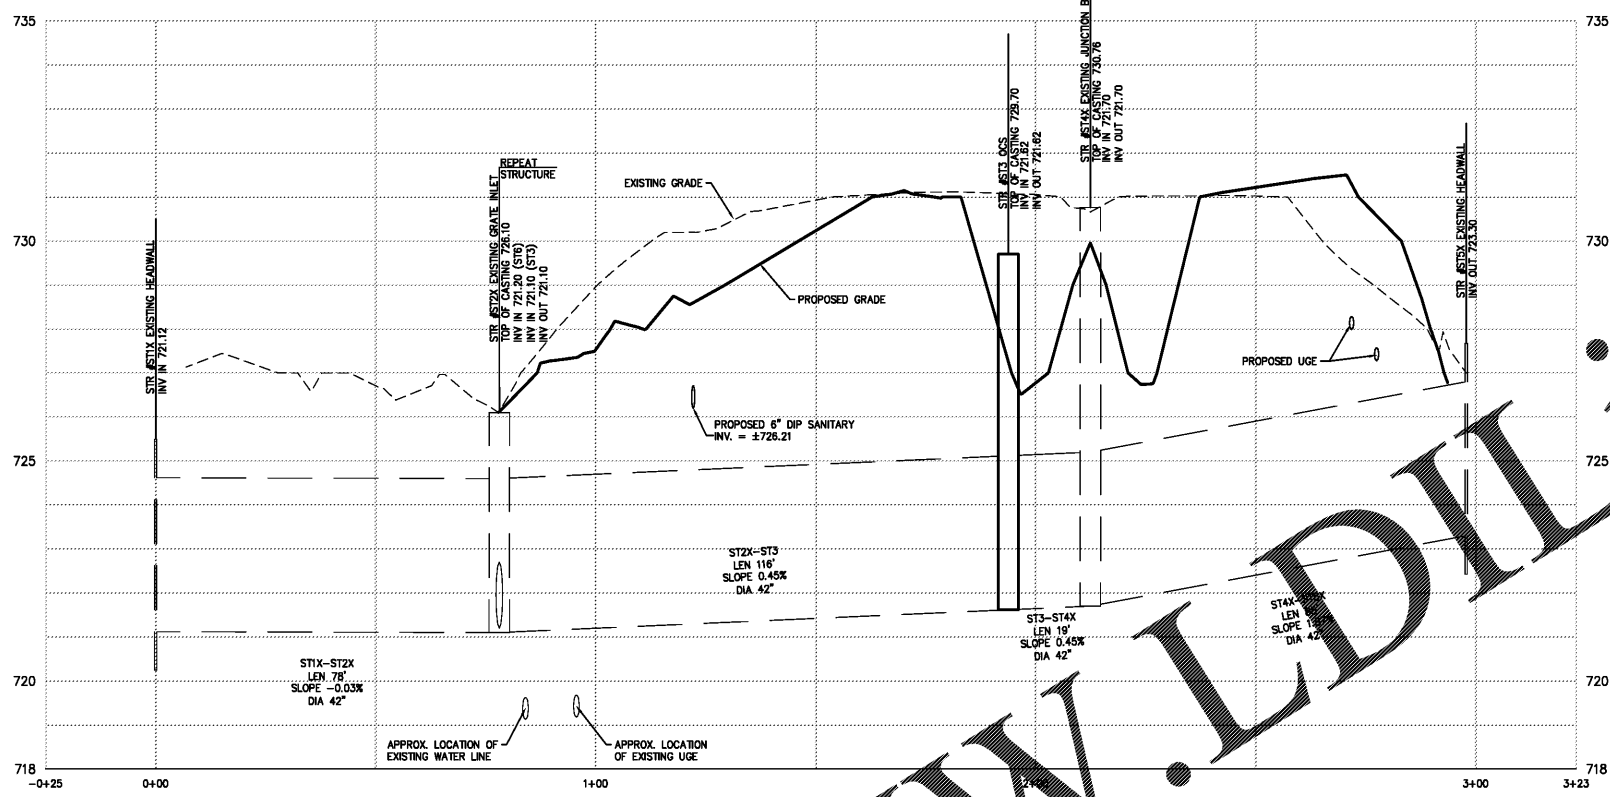

STX1-STX4
 H: 1"=20'
 V: 1"=2'

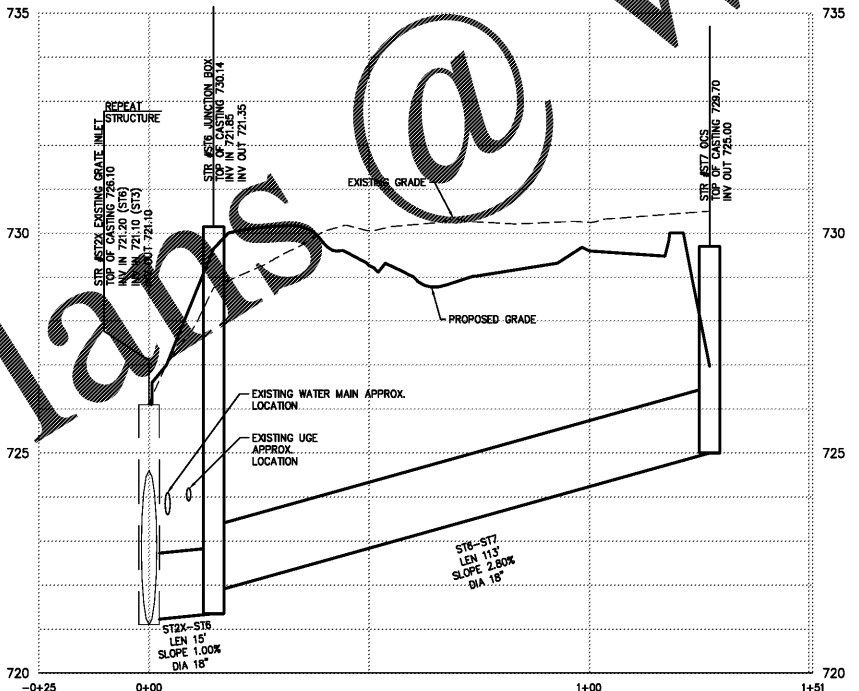

STX1-ST6
 H: 1"=20'
 V: 1"=2'

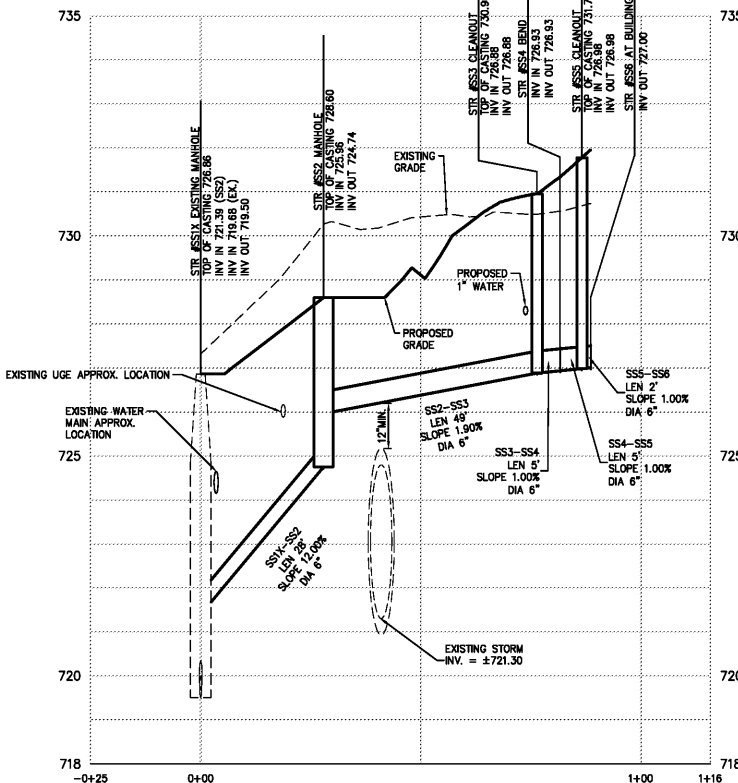

SSX1-SS5
 H: 1"=20'
 V: 1"=2'

**STORM SEWER
 PROFILES**

3471 PAVILLE ST
 DUBLIN, GA 30096
 PHONE: 404-567-5701
 FAX: 404-567-5703
 WWW.BDGSE.COM

BDG

Buckel Design Group, LLC.



PROPOSED COMMERCIAL DEVELOPMENT
 TRUSSVILLE, JEFFERSON COUNTY, AL

FOR: GEMCAP DEVELOPMENT
 WINSTON-SALEM, NORTH CAROLINA

REVISION	BY

DRAWN GDL
 CHECKED ADS
 ISSUED DATE 2/11/2019
 ISSUED FOR PERMIT REVIEW
 PROJECT NO. 18-188
 FILE 18-188 Main

SHEET
ST-1