



2/11/2019 1:55:46 PM - O:\PROJECTS\ATLANTA\1901297-1901297\200-01297-1901297\200-01297-1901297\200-01297-1901297\102 DEMOLITION PLAN.DWG - GULMIRE, CALEB

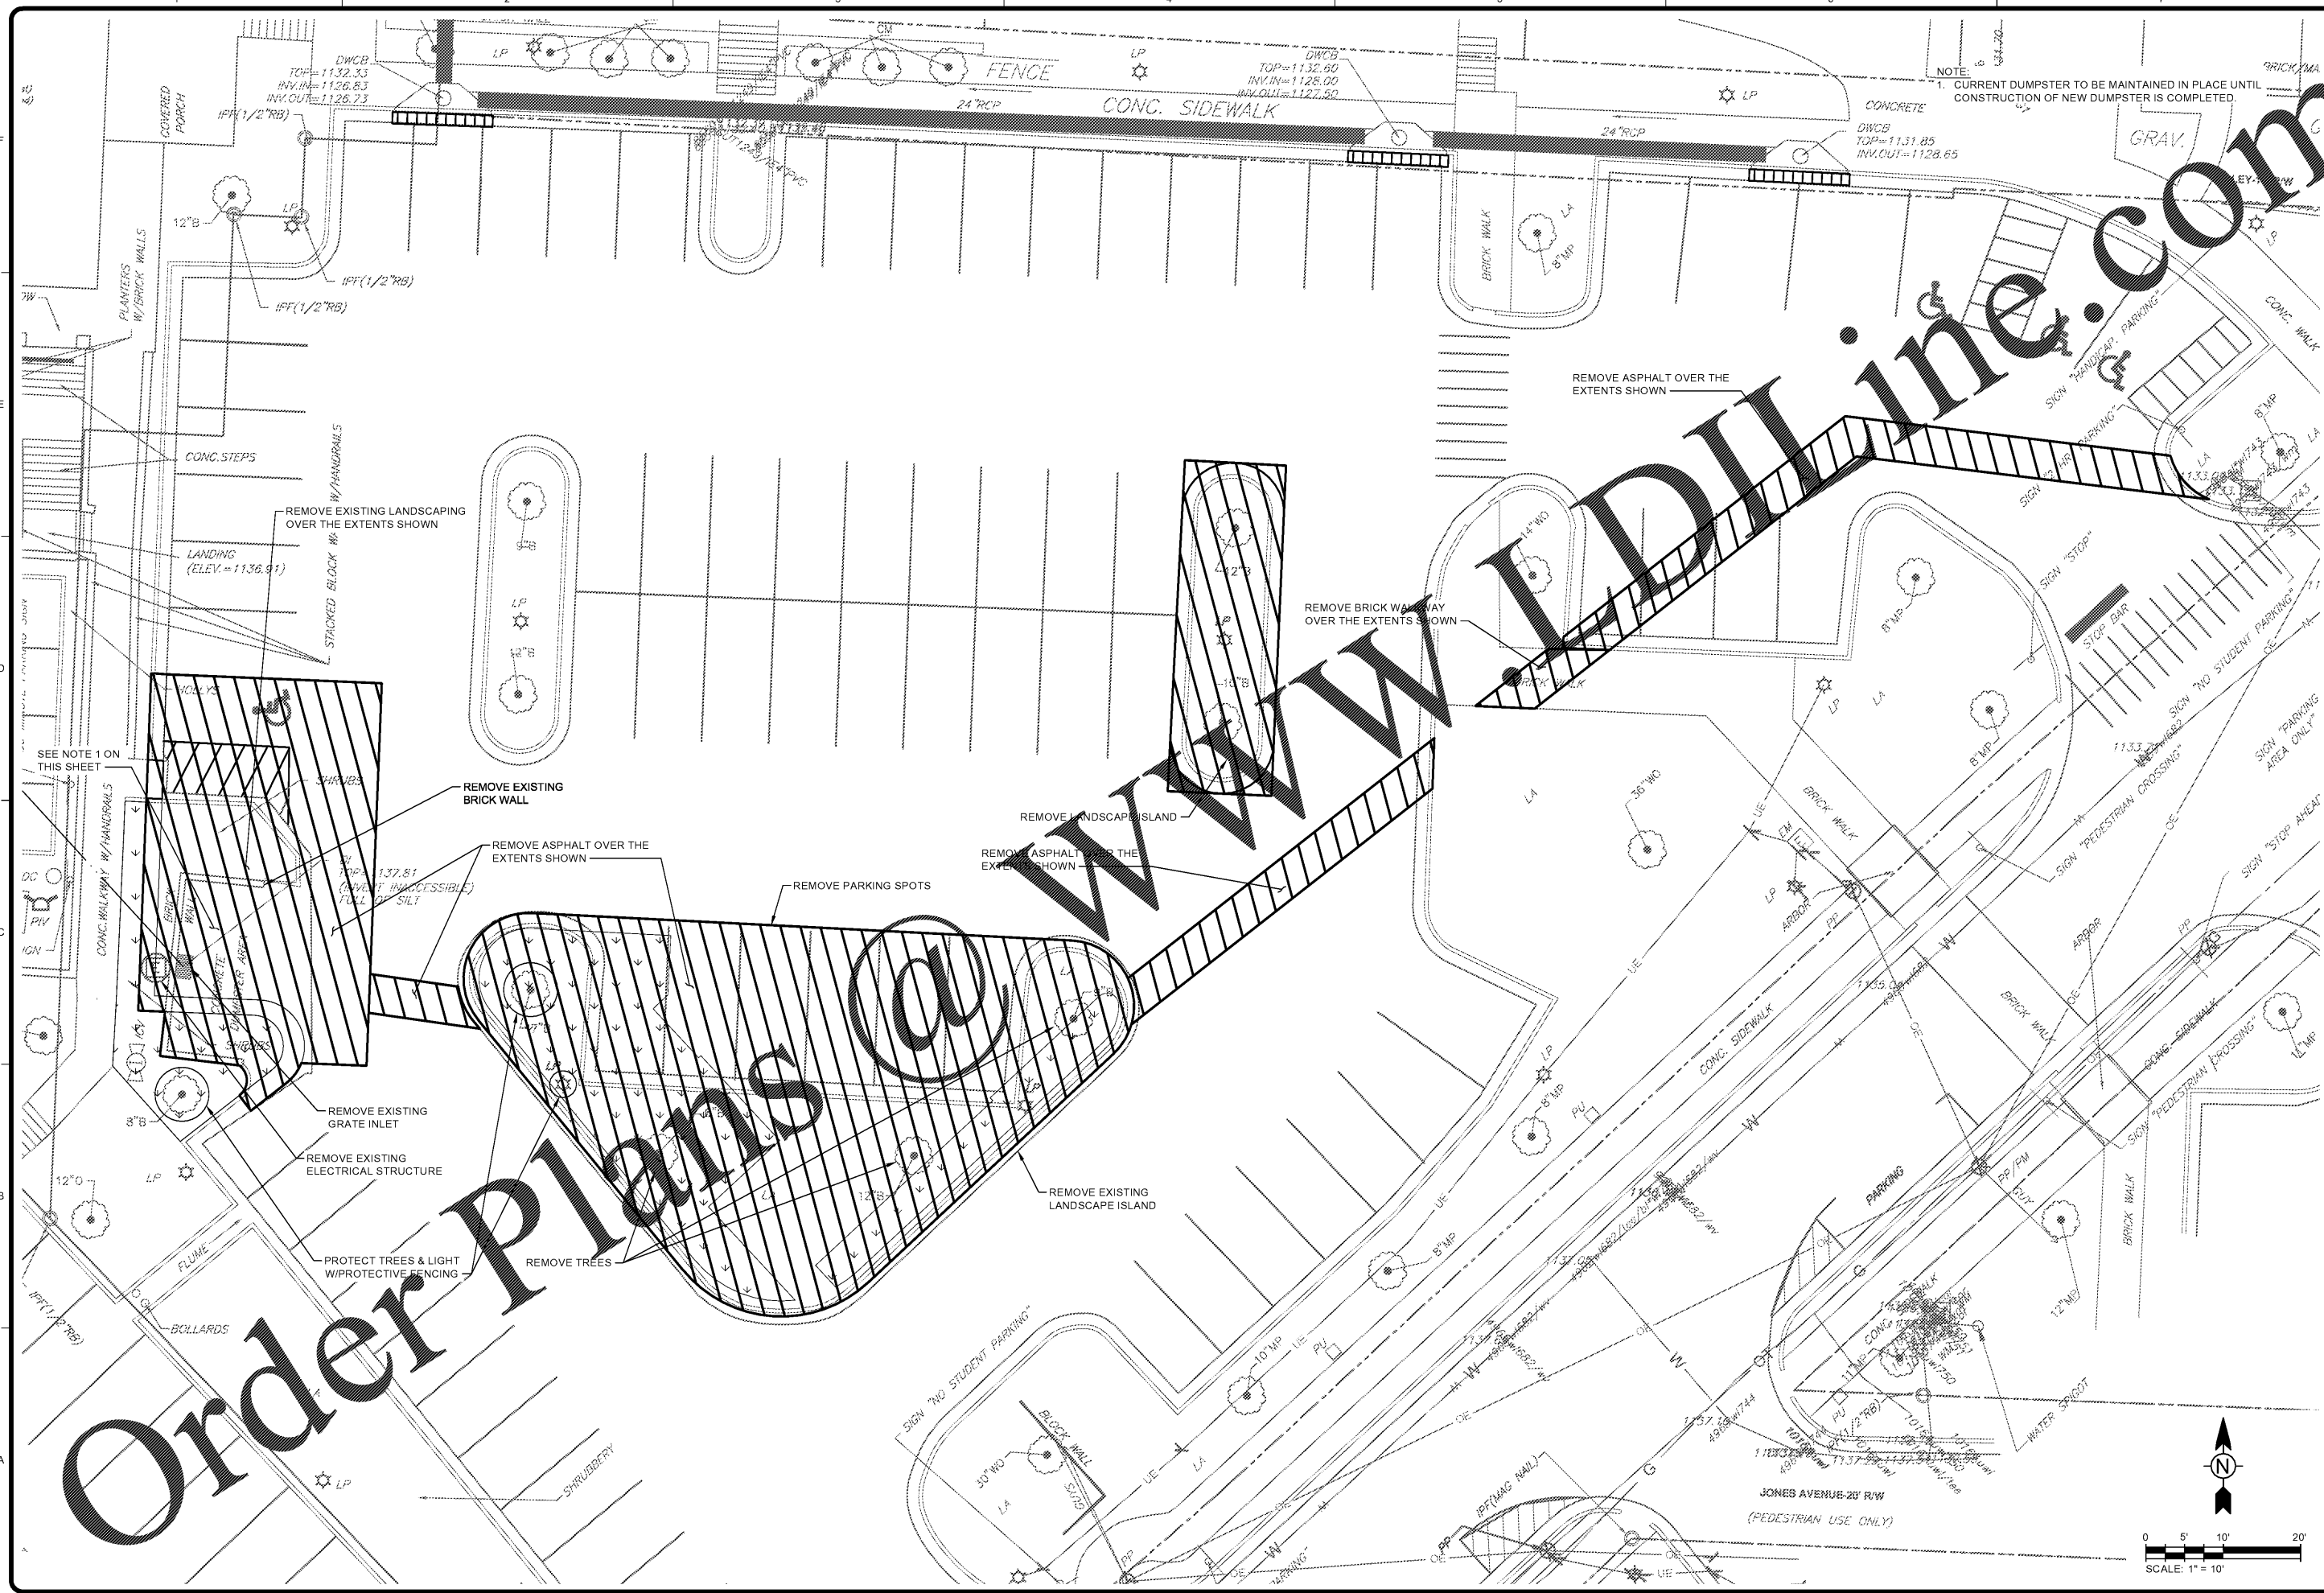

Order Plans @

www.tetratech.com

NOTE: 1. CURRENT DUMPSTER TO BE MAINTAINED IN PLACE UNTIL CONSTRUCTION OF NEW DUMPSTER IS COMPLETED.

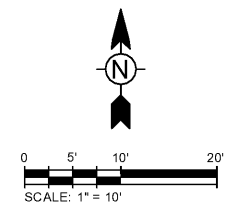

TETRA TECH
www.tetratech.com
1889 POWERS FERRY RD SE STE 400
ATLANTA, GA 30339
TEL: (770) 850-0949 FAX: (770) 850-0950

MARK	DATE	DESCRIPTION	BY	CG	MS
01	01/14/19	80% SUBMITTAL			
02	02/11/19	ISSUED FOR BID			

CITY OF ALPHARETTA
OLD ROSWELL ST PARKING LOT
IMPROVEMENTS PROJECT
DEMOLITION PLAN

PROJ:	200-01297-19012
DESN:	CG
DRWN:	HA
CHKD:	DL

C-102

Copyright Tetra Tech

Bar Measures 1 inch, otherwise drawing not to scale