




**INTERIOR ELEVATION @ BEVERAGE STATION**  
SCALE: 3/8"=1'-0"

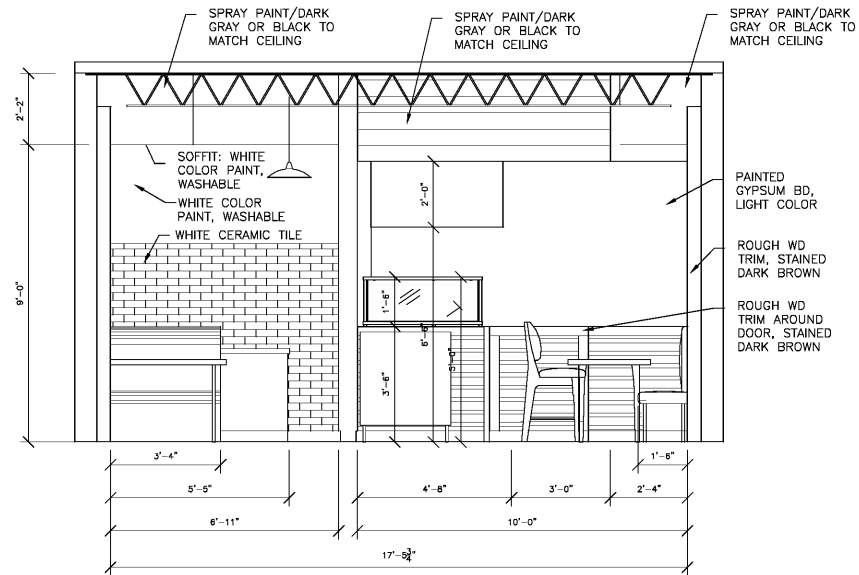


**INTERIOR ELEVATION @ DINING - TO BACK**  
SCALE: 3/8"=1'-0"

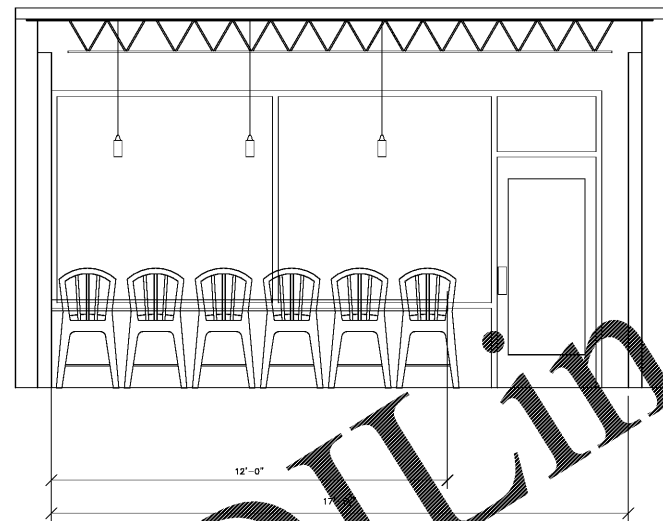

**INTERIOR ELEVATION @ DINING - TO FRONT**  
SCALE: 3/8"=1'-0"

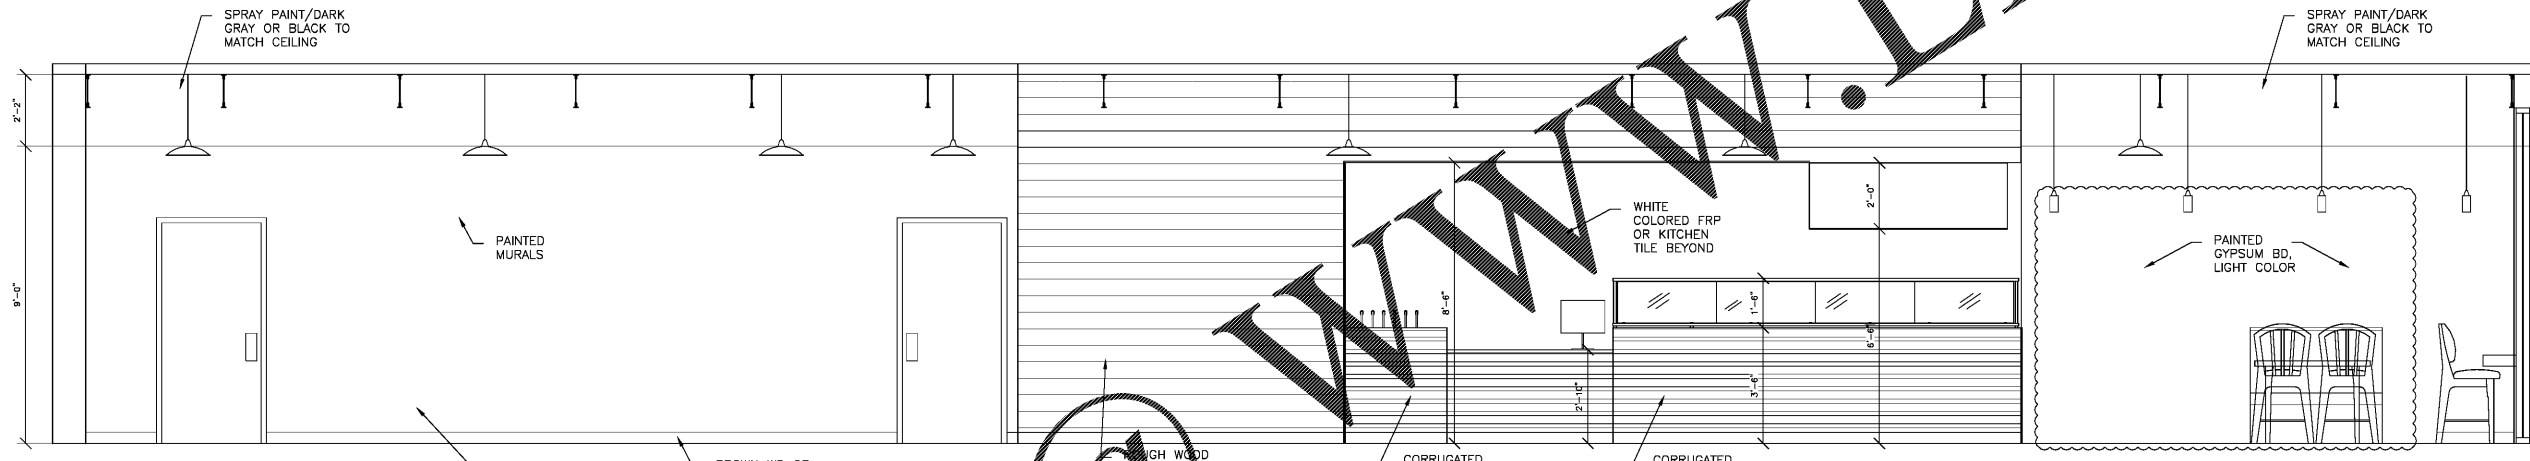

**INTERIOR ELEVATION -RIGHT**  
SCALE: 3/8"=1'-0"

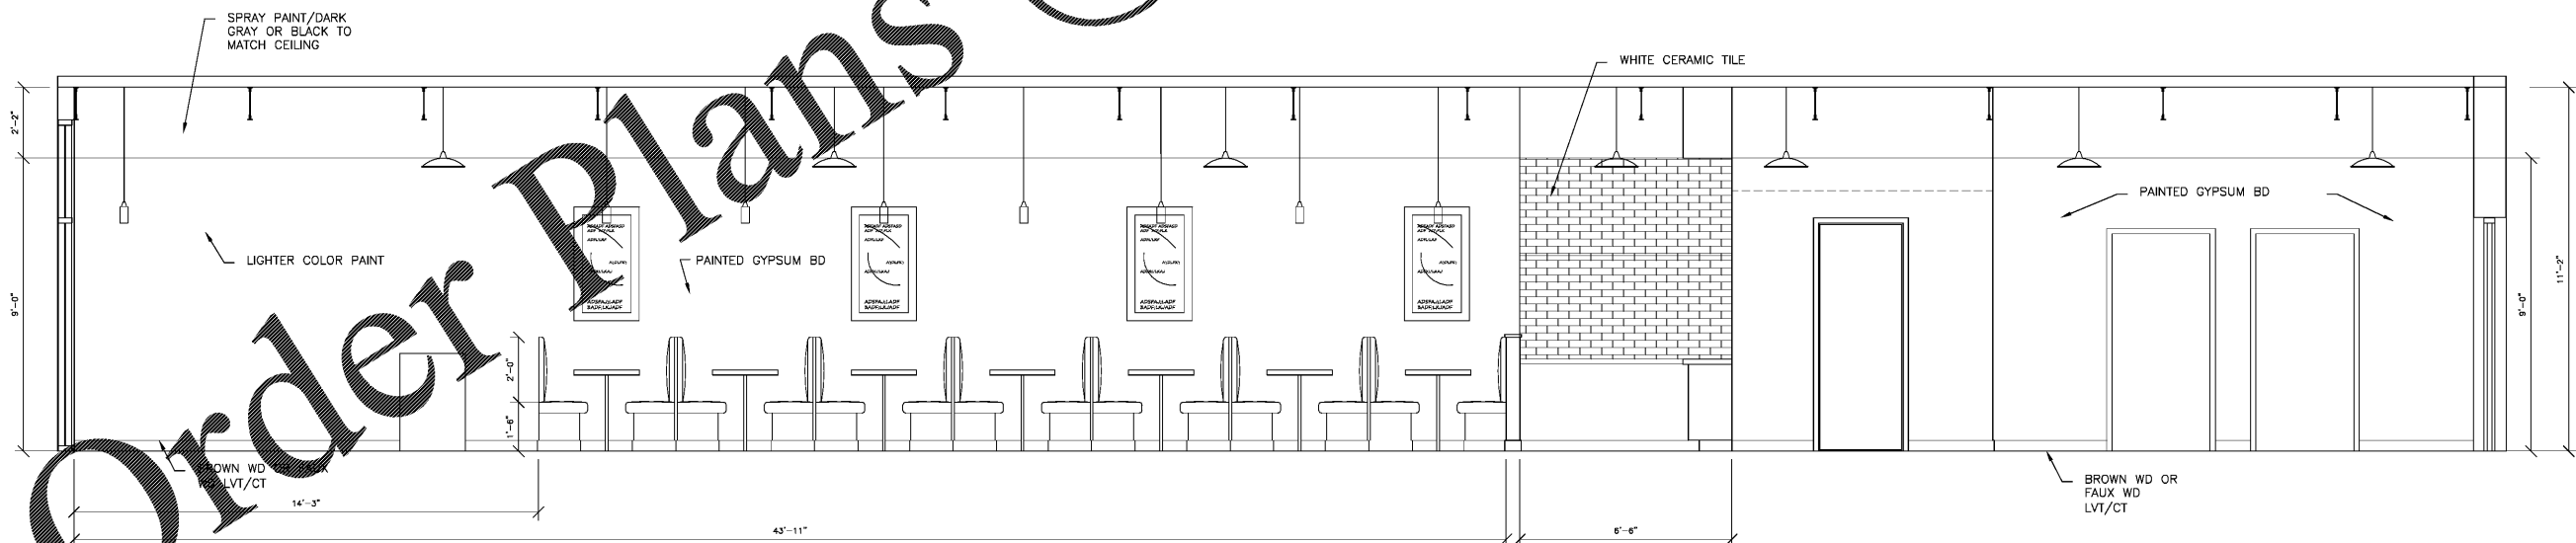

**INTERIOR ELEVATION -LEFT**  
SCALE: 3/8"=1'-0"

FIRM NAME AND ADDRESS  
**NEW SPACE DESIGN, INC.**  
 3331 NORTH BERKELEY LAKE ROAD  
 SUITE 200, DULUTH, GA 30096  
 PHONE: (404) 217-3458  
 OFFICE: (770) 783-2768  
 newspace@gmail.com



REVISIONS

- 02/5/2018: HEALTH DEPARTMENT NOTES
- 02/6/2018: LANDLORD NOTES
- 02/23/2018: SAP
- 09/21/2018: CITY COMMENTS
- 11/07/2018: CITY COMMENTS

RELEASED FOR CONSTRUCTION

PROJECT NAME AND ADDRESS  
**INTERIOR RENOVATION PLAN FOR  
 WOODY'S CHEESE STEAKS**  
 45 IRBY AVE.  
 ATLANTA, GA. 30305

DATE  
 01/29/18

SHEET TITLE  
**INTERIOR  
 ELEVATIONS**

SHEET NUMBER  
**A-3**

Order Plans @ [www.ldline.com](http://www.ldline.com)