


GAS RISER DIAGRAM
SCALE: 1/4"=1'-0"

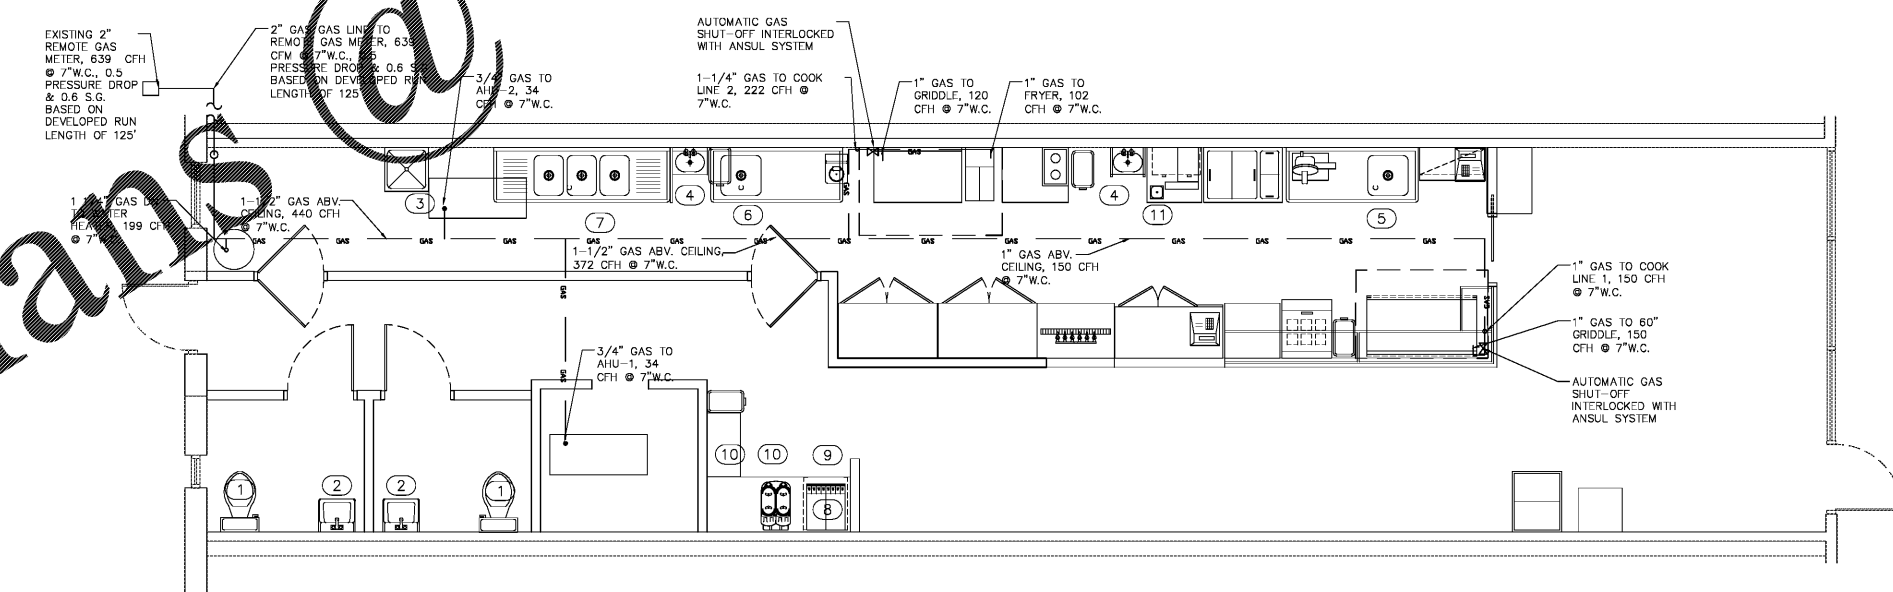


PROPOSED GAS PLAN
SCALE: 1/4"=1'-0"

GAS LOADS	
GENERAL	
EX AHU-1	34 CFH
NEW AHU-2	34 CFH
WATER HEATER -1	199 CFH
SUB TOTAL	267 CFH
COOK LINE 1	
60" GRIDDLE	150 CFH
SUBTOTAL	150 CFH
COOK LINE 2	
48" GRIDDLE	120 CFH
FRYER	102 CFH
SUBTOTAL	222 CFH
TOTAL	639 CFH

GAS PIPING BASED ON DEVELOPED LENGTH OF 125'
PRESSURE IS AT 7" W.C. COLUMN, PRESSURE DROP TO BE 0.5", SP = 0.60
GAS PIPE TO BE SCHEDULE 40 METALLIC PIPE

FIRM NAME AND ADDRESS
NEW SPACE DESIGN, INC.
3331 NORTH BERKELEY LAKE ROAD
SUITE 200, DULUTH, GA 30096
PHONE: (404) 217-3458
OFFICE: (770) 783-2768
newspace@gmail.com

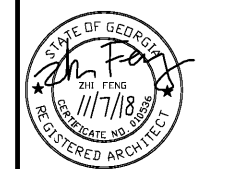

REVISIONS
1) 02/5/2018: HEALTH DEPARTMENT NOTES
2) 02/6/2018: LANDLORD NOTES
3) 02/23/2018: SAP
4) 09/21/2018: CITY COMMENTS
5) 11/07/2018: CITY COMMENTS

RELEASED FOR CONSTRUCTION

PROJECT NAME AND ADDRESS
INTERIOR RENOVATION PLAN FOR WOODY'S CHEESE STEAKS
45 IRBY AVE.
ATLANTA, GA. 30305

DATE
01/29/18

SHEET TITLE
GAS PLAN

SHEET NUMBER
P-2

Order Plans

WWW.LDILine.com