



**NOTES:**  
 1. ALL SIGNS TO BE 0.080" THICK ALUMINUM.  
 2. ALL SIGNS SHALL CONFORM WITH ALL CURRENT ADA FEDERAL, STATE, AND LOCAL CODES AND REGULATIONS.  
 3. PLACE "VAN ACCESSIBLE" SIGNS IN FRONT OF VAN ACCESSIBLE SPACES ONLY.

1 A.D.A. Signage Detail "A" and "C"  
 A1.2 1/2" = 1'-0"

2 Row Marker Signage "E"  
 A1.2 1/2" = 1'-0"


3 Stop Sign Detail  
 A1.2 1/2" = 1'-0"

4 Bollard Detail  
 A1.2 1" = 1'-0"

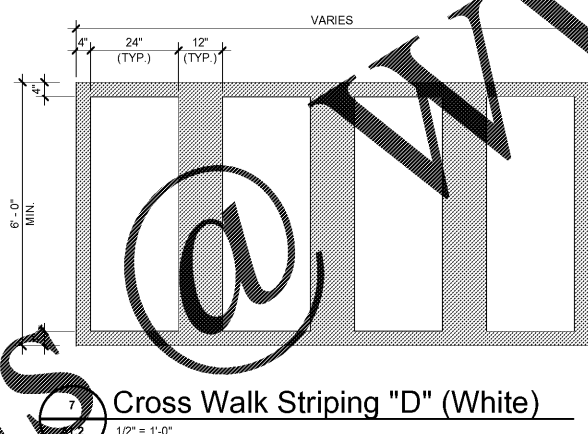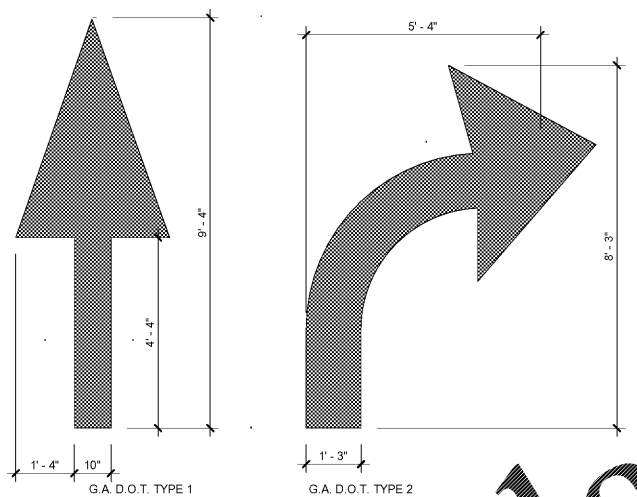


5 Traffic Arrows "G"  
 A1.2 1/2" = 1'-0"


6 Cross Walk Striping "D" (White)  
 A1.2 1/2" = 1'-0"

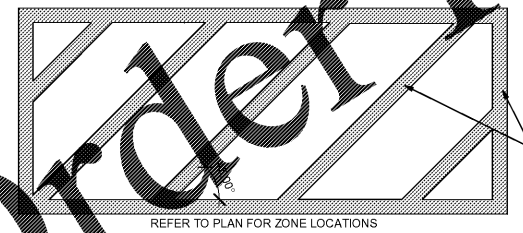


7 ADA Striping Detail  
 A1.2 1/2" = 1'-0"

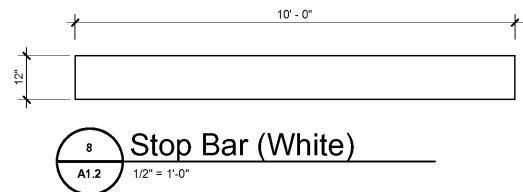

8 Stop Bar (White)  
 A1.2 1/2" = 1'-0"

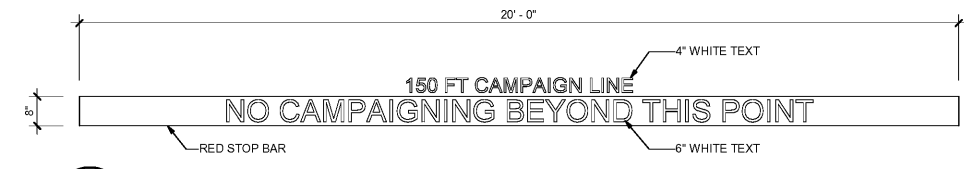


9 Campaign Line "F" (Red)  
 A1.2 1/2" = 1'-0"

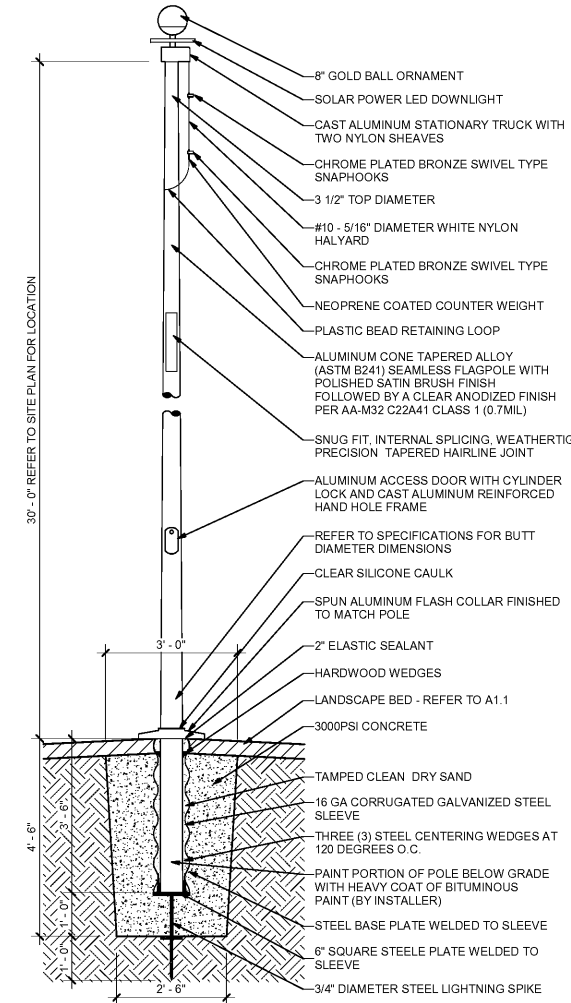

10 Flag Pole Detail  
 A1.2 1/2" = 1'-0"

ADA SIGN POST: BLUE WITH WHITE TAPE  
 FIRE HYDRANT/LANE: RED WITH WHITE TAPE  
 OTHER SIGN POSTS: YELLOW WITH RED TAPE

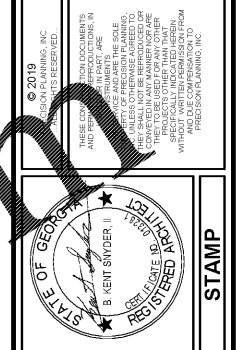

**PRECISION Planning Inc.**  
 planners • engineers • architects • surveyors  
 400 Pike Boulevard,  
 Lawrenceville, GA 30046  
 770.338.6000 • www.ppi.us

**GWINNETT COUNTY  
 VOTER REG. AND  
 ELEC. RENOVATION**  
 455 Grayson Hwy  
 Lawrenceville, GA 30046

PARKING DETAILS		SHEET TITLE	
DESIGN	PPI	DRAWN	MEF
CHECKED	BKS	DATE	FILE NAME

Date	Description
02-13-19	RELEASED FOR BID

DATE	PROJECT NUMBER	FILE NAME	FILE NUMBER
02-13-19	A16-137AGSB	XXX.rvt	

**A1.2**