


Order Plans

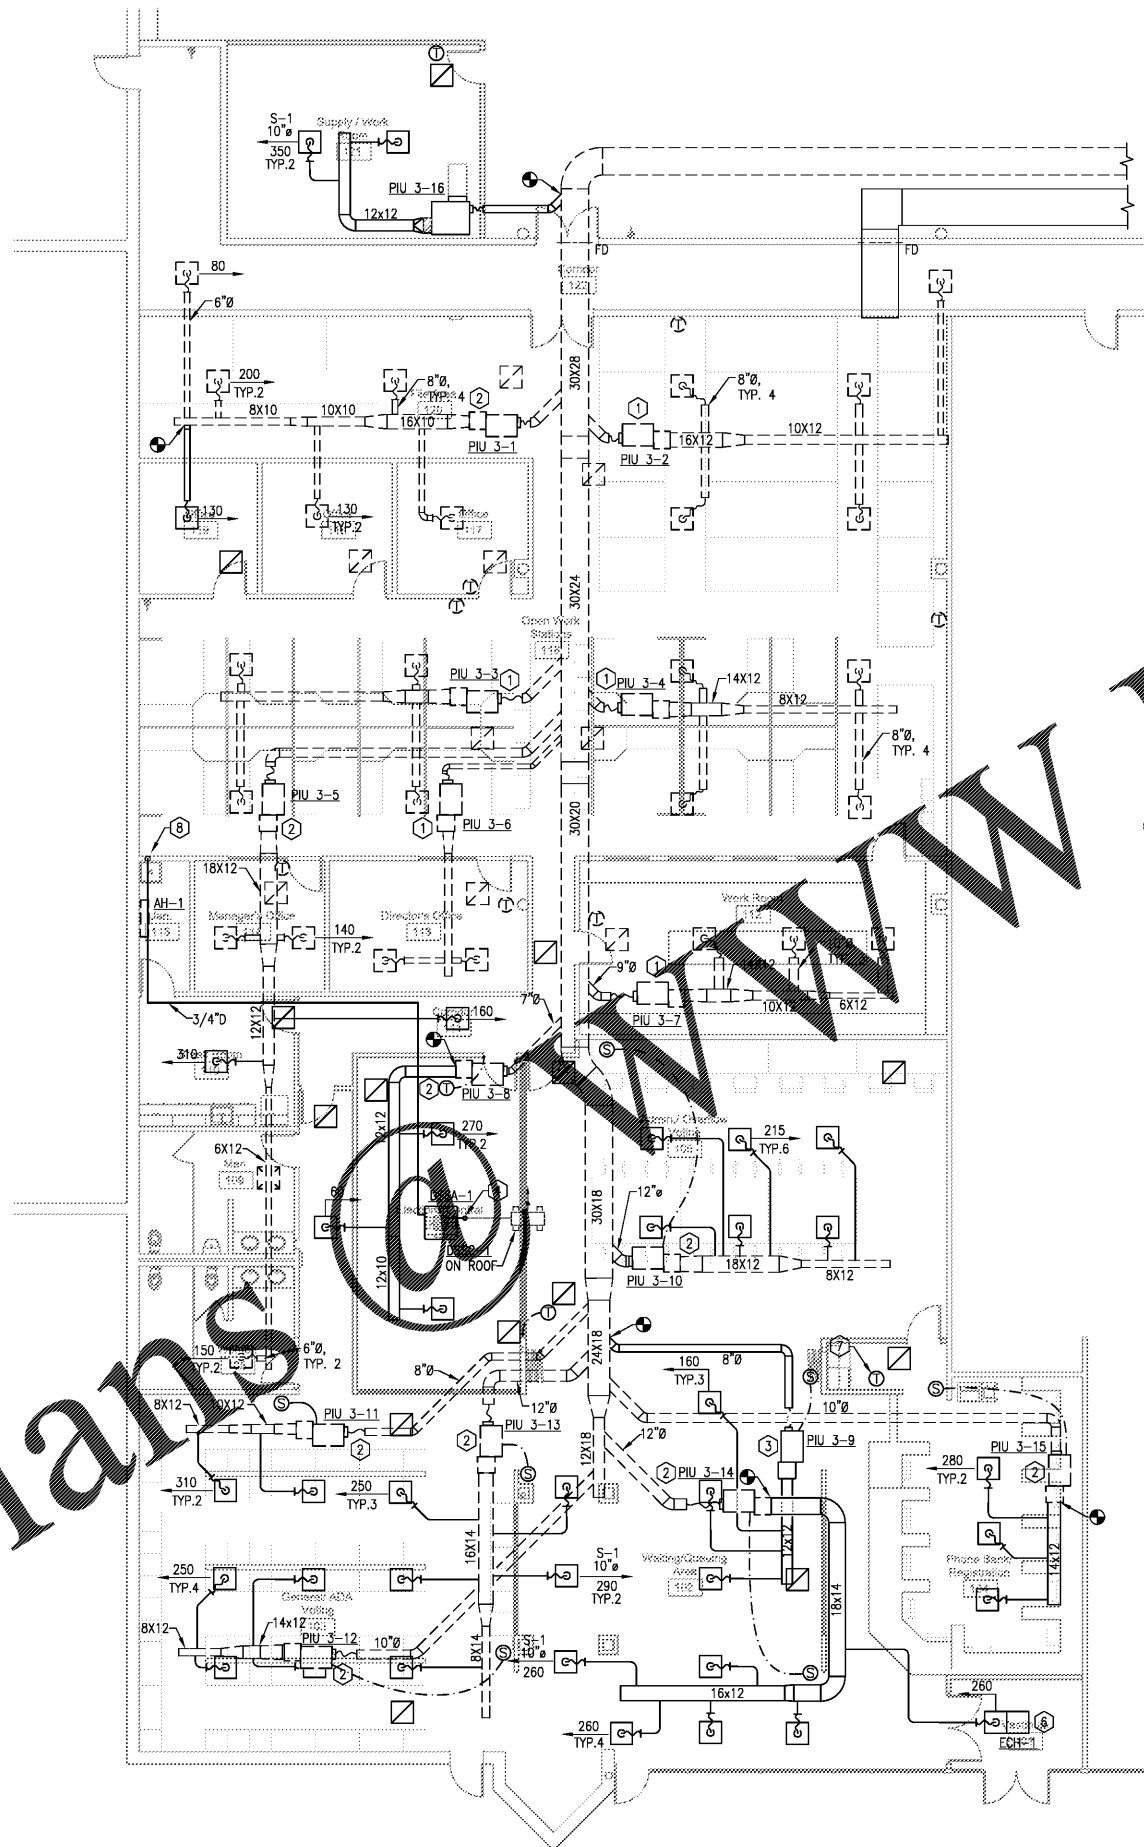


GENERAL NOTES

- 1. SEE SHEET M0.1 FOR HVAC GENERAL NOTES.


KEY NOTES

- 1. EXISTING TERMINAL UNIT TO REMAIN.
- 2. EXISTING TERMINAL UNIT TO REMAIN. LOW PRESSURE DUCTWORK TO BE MODIFIED AS SHOWN. RE-LOCATE EXISTING TEMPERATURE SENSOR, WHERE APPLICABLE, LAY-IN DIFFUSERS SHALL BE CLEANED AND RE-USED. RE-BALANCE AS NOTED.
- 3. EXISTING TERMINAL UNIT AND ASSOCIATED TEMPERATURE SENSOR TO BE RELOCATED AS SHOWN.
- 4. NEW DUCTLESS SPLIT SYSTEM UNIT. ROUTE REFRIGERANT PIPING UP TO OUTDOOR CONDENSING UNIT DSSC-1 ON ROOF. SEE S/M0.1 FOR REFRIGERANT PIPING DETAIL.
- 5. NEW TEMPERATURE SENSOR.
- 6. EXISTING CEILING HEATER TO BE RELOCATED AS SHOWN.
- 7. INDIVIDUAL REMOTE THERMOSTAT CONTROL TO BE PROVIDED ON THE WALL FOR ALL OF THE FOLLOWING PIU'S:
PIU-3-10
PIU-3-11
PIU-3-12
PIU-3-13
PIU-3-14
PIU-3-15
TEMPERATURE SENSORS TO BE LOCATED AS SHOWN WITHIN THE ACTUAL SPACES. CLEARLY LABEL ASSOCIATED THERMOSTAT TO MATCH SPACE SENSOR.
- 8. ROUTE 1/4" DRAIN DOWN WALL CAVITY AND TERMINATE IN MOP SINK.

HVAC NEW WORK PART PLAN
SCALE: 1/8" = 1'-0"

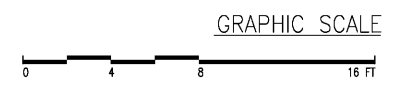

© 2019
PRECISION PLANNING, INC.
ALL RIGHTS RESERVED.
THIS DOCUMENT IS THE PROPERTY OF PRECISION PLANNING, INC. AND IS NOT TO BE REPRODUCED OR TRANSMITTED IN ANY FORM OR BY ANY MEANS, ELECTRONIC OR MECHANICAL, WITHOUT THE WRITTEN PERMISSION FROM PRECISION PLANNING, INC.

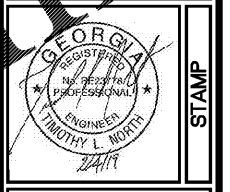

PRECISION
Planning Inc.
planners • engineers • architects • surveyors
400 Pils. Boulevard, Lawrenceville, GA 30046
770.338.8000 • www.ppi.us

GWINNETT COUNTY
VOTER REG. AND
ELEC. RENOVATION
455 Grayson Highway
Suite 200
Lawrenceville, GA 30046

NEW WORK PART PLAN		CHECKED	TLN
DESIGN	GBP	DRAWN	GBP

DATE	NO. DESCRIPTION	RELEASE
02/04/19	1 RELEASED FOR BID	

DATE	PROJ. NUMBER	FILE NAME	FILE NUMBER
02-04-19	A18-87A688	M2.1.dwg	

M2.1