
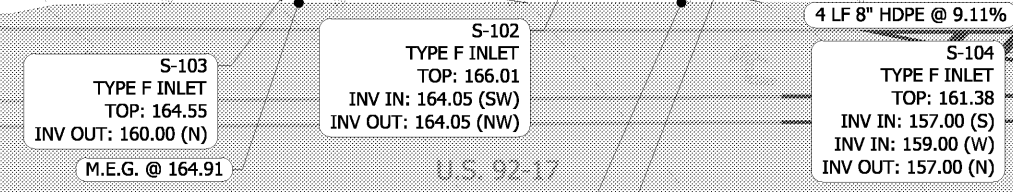


THIS ITEM HAS BEEN ELECTRONICALLY SIGNED AND SEALED BY SANTOS MEDINA III, P.E. ON 03/04/19 USING A SHA-1 AUTHENTICATION CODE.

PRINTED COPIES OF THIS DOCUMENT ARE NOT CONSIDERED SIGNED AND SEALED AND THE SHA-1 AUTHENTICATION CODE MUST BE VERIFIED ON ANY ELECTRONIC COPIES.

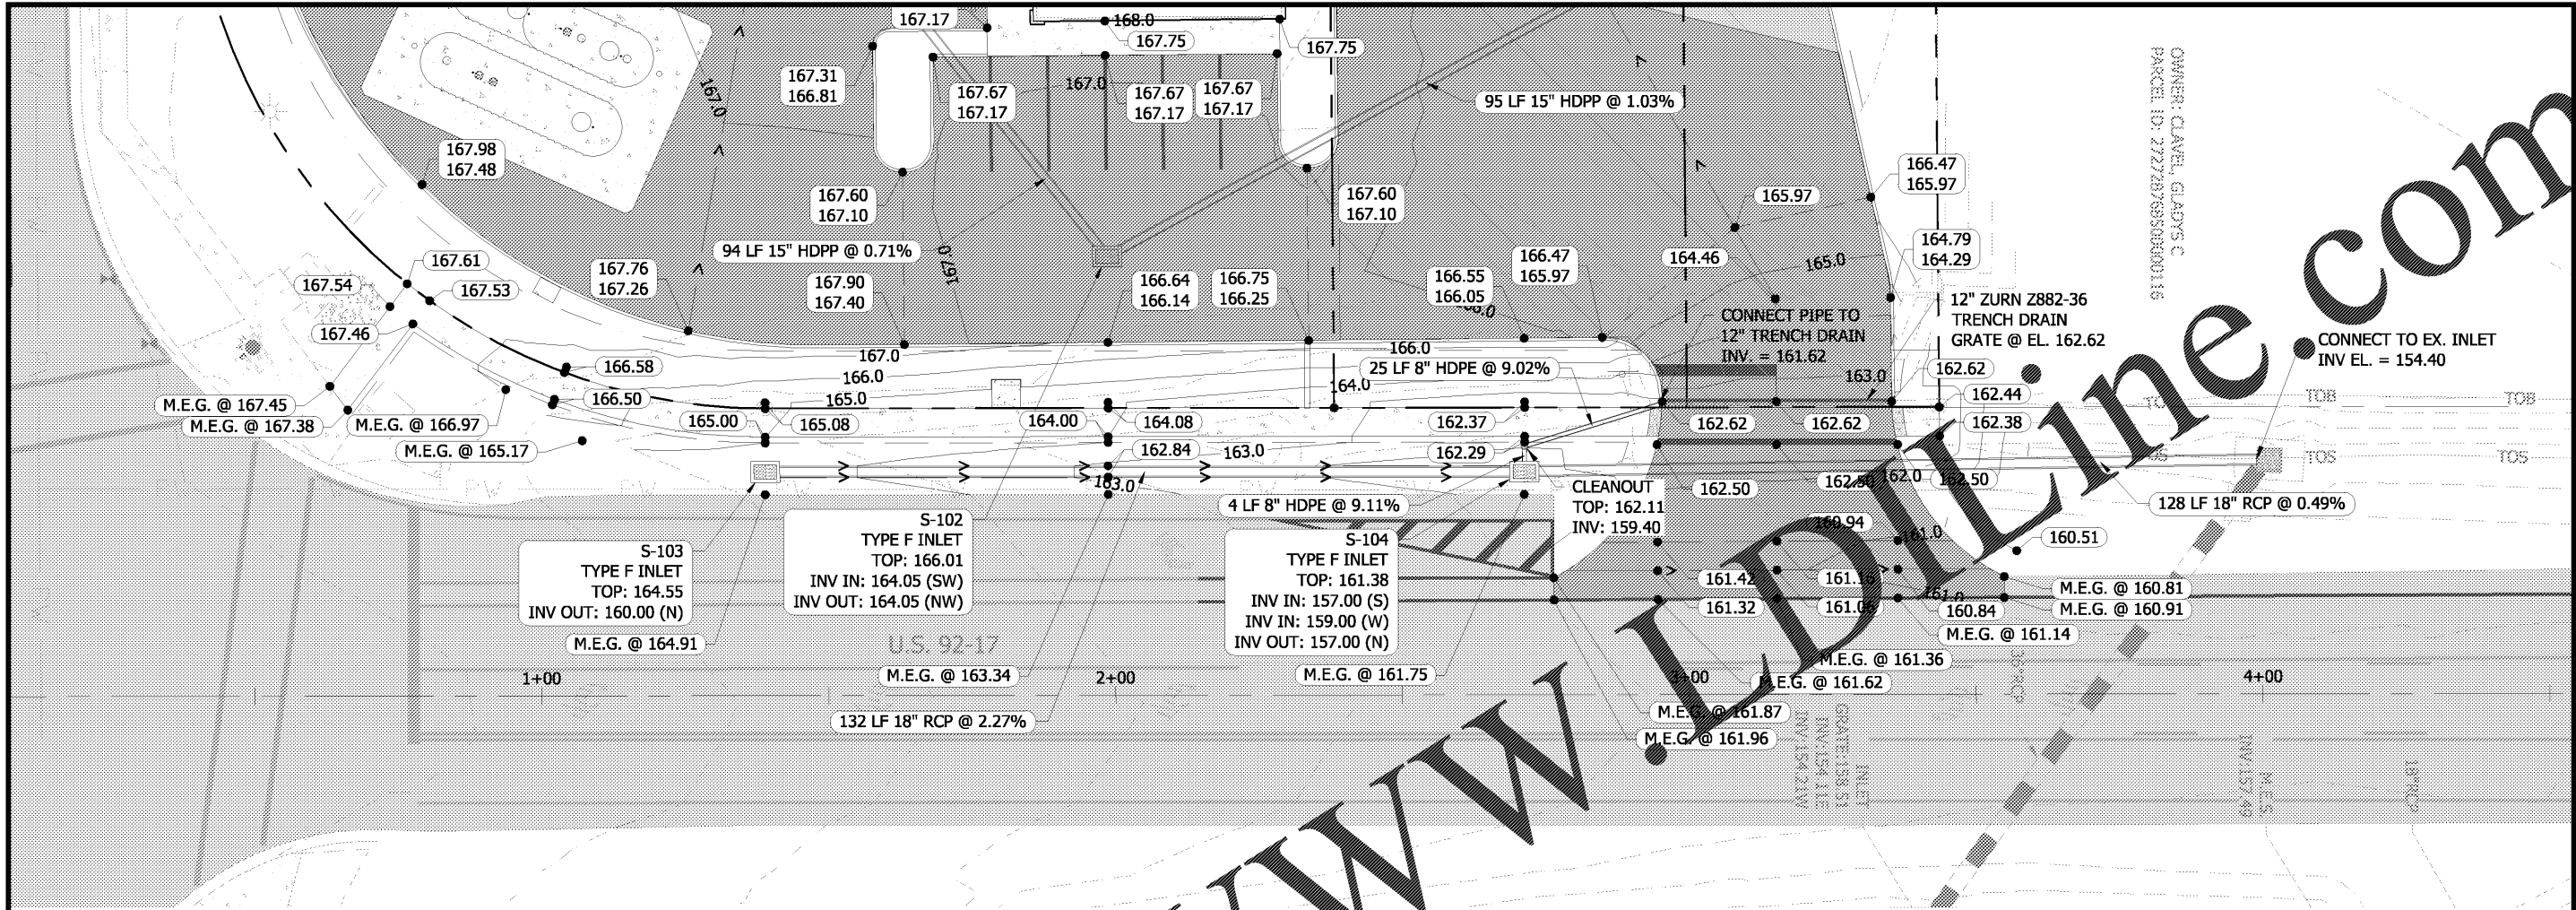

**LEGEND**



- PROPOSED CONCRETE
- EXISTING CONCRETE
- EXISTING PAVEMENT
- PROPOSED STA. DUTY PAVEMENT
- PROPOSED GRADE BREAK
- EXISTING POTABLE WATER MAIN
- PROPOSED EASEMENT
- PROPOSED LANDSCAPE BUFFER
- PROPOSED BUILDING SETBACK
- EXISTING PROPERTY LINE
- EXISTING BURIED ELECTRIC LINE
- EXISTING FENCE
- EXISTING OVERHEAD UTILITY LINE

**UNDERGROUND UTILITY NOTES**

1. CONTRACTOR TO COORDINATE WITH EXISTING UTILITIES TO PROTECT THEIR EXISTING FACILITIES WHILE INSTALLING THE WATER AND SEWER LINES.
2. ANY CONFLICTS WITH THE PROPOSED IMPROVEMENTS SHOULD BE IMMEDIATELY REPORTED TO THE ENGINEER OF RECORD AND FDOT.
3. CONTRACTOR SHALL CALL SUNSHINE STATE ONE-CALL (1-800-327-4270) AT LEAST 48 HOURS PRIOR TO ANY DIGGING.

**CONTRACTOR NOTE**

1. CONTRACTOR TO REFER TO APPROVED CITY PLANS FOR ALL WORK CONDUCTED OUTSIDE RIGHT-OF-WAY.

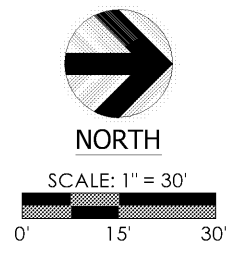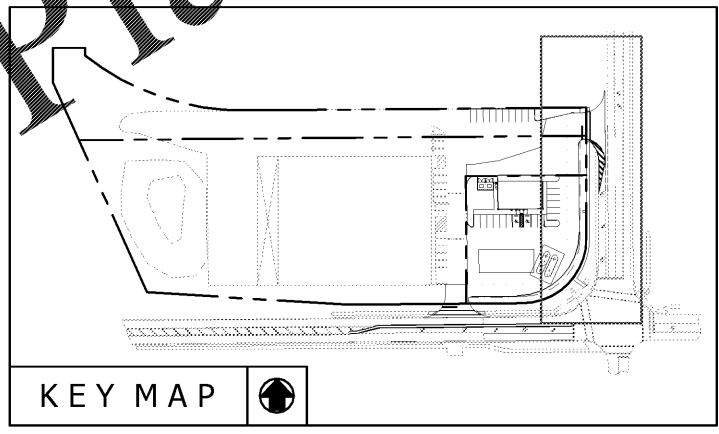

SANTOS MEDINA III, P.E.  
FL REG. #74539

NO.	DATE	APPROVED	DESCRIPTION

**SLOAN**  
Engineering Group  
150 SOUTH WOODLAND AVENUE, SUITE 110, SUITE 110  
PHOENIX, ARIZONA 85004-4444 FAX: (602) 840-1139  
FLORIDA CERTIFICATE OF AUTHORIZATION #PC-A122647

CLIENT: PALMETTO HAINES CITY - U.S. HWY 17-92, LLC  
PROJECT: 7/11 STORE #38724

**GRADING & DRAINAGE PLAN**  
(U.S. HWY 17-92)

2 HWY 17-92 N, HAINES CITY, FL 33844

PROJECT NO.	SHEET
1921	10 OF 15

NOT VALID UNLESS SIGNED AND SEALED