

SUNSET POINTE AMENITY BUILDING #2
 AT COLLANY KEY

To the best of the Architect's knowledge, the plans, and specifications comply with the applicable minimum building codes and the applicable fire-safety standards as determined by the local authority in accordance with 110.3.1.4.4 and Chapter 633, Florida Statutes.




CURTIS GAINES HALL JONES ARCHITECTS
 1213 E. 6TH AVE
 Y B O R CITY
 TAMPA FLORIDA 33605
 PHONE 813 228-8000
 FAX 813 228-0770
 FL. CERT. #A0001590

JOB NO. 1311B
 DATE: **JUNE 26, 2016**
 DRAWN BY
 REV. 1 11-2-2018
 REV. 2
 REV. 3
 REV. 4
 REV. 5
 REV. 6
 REV. 7
 REV. 8
 REV. 9
 REV. 10
 REV. 11
 REV. 12

PERMIT DOCUMENTS



ENGINEER OF RECORD
D. WADSWORTH
 LIC. No. 37383

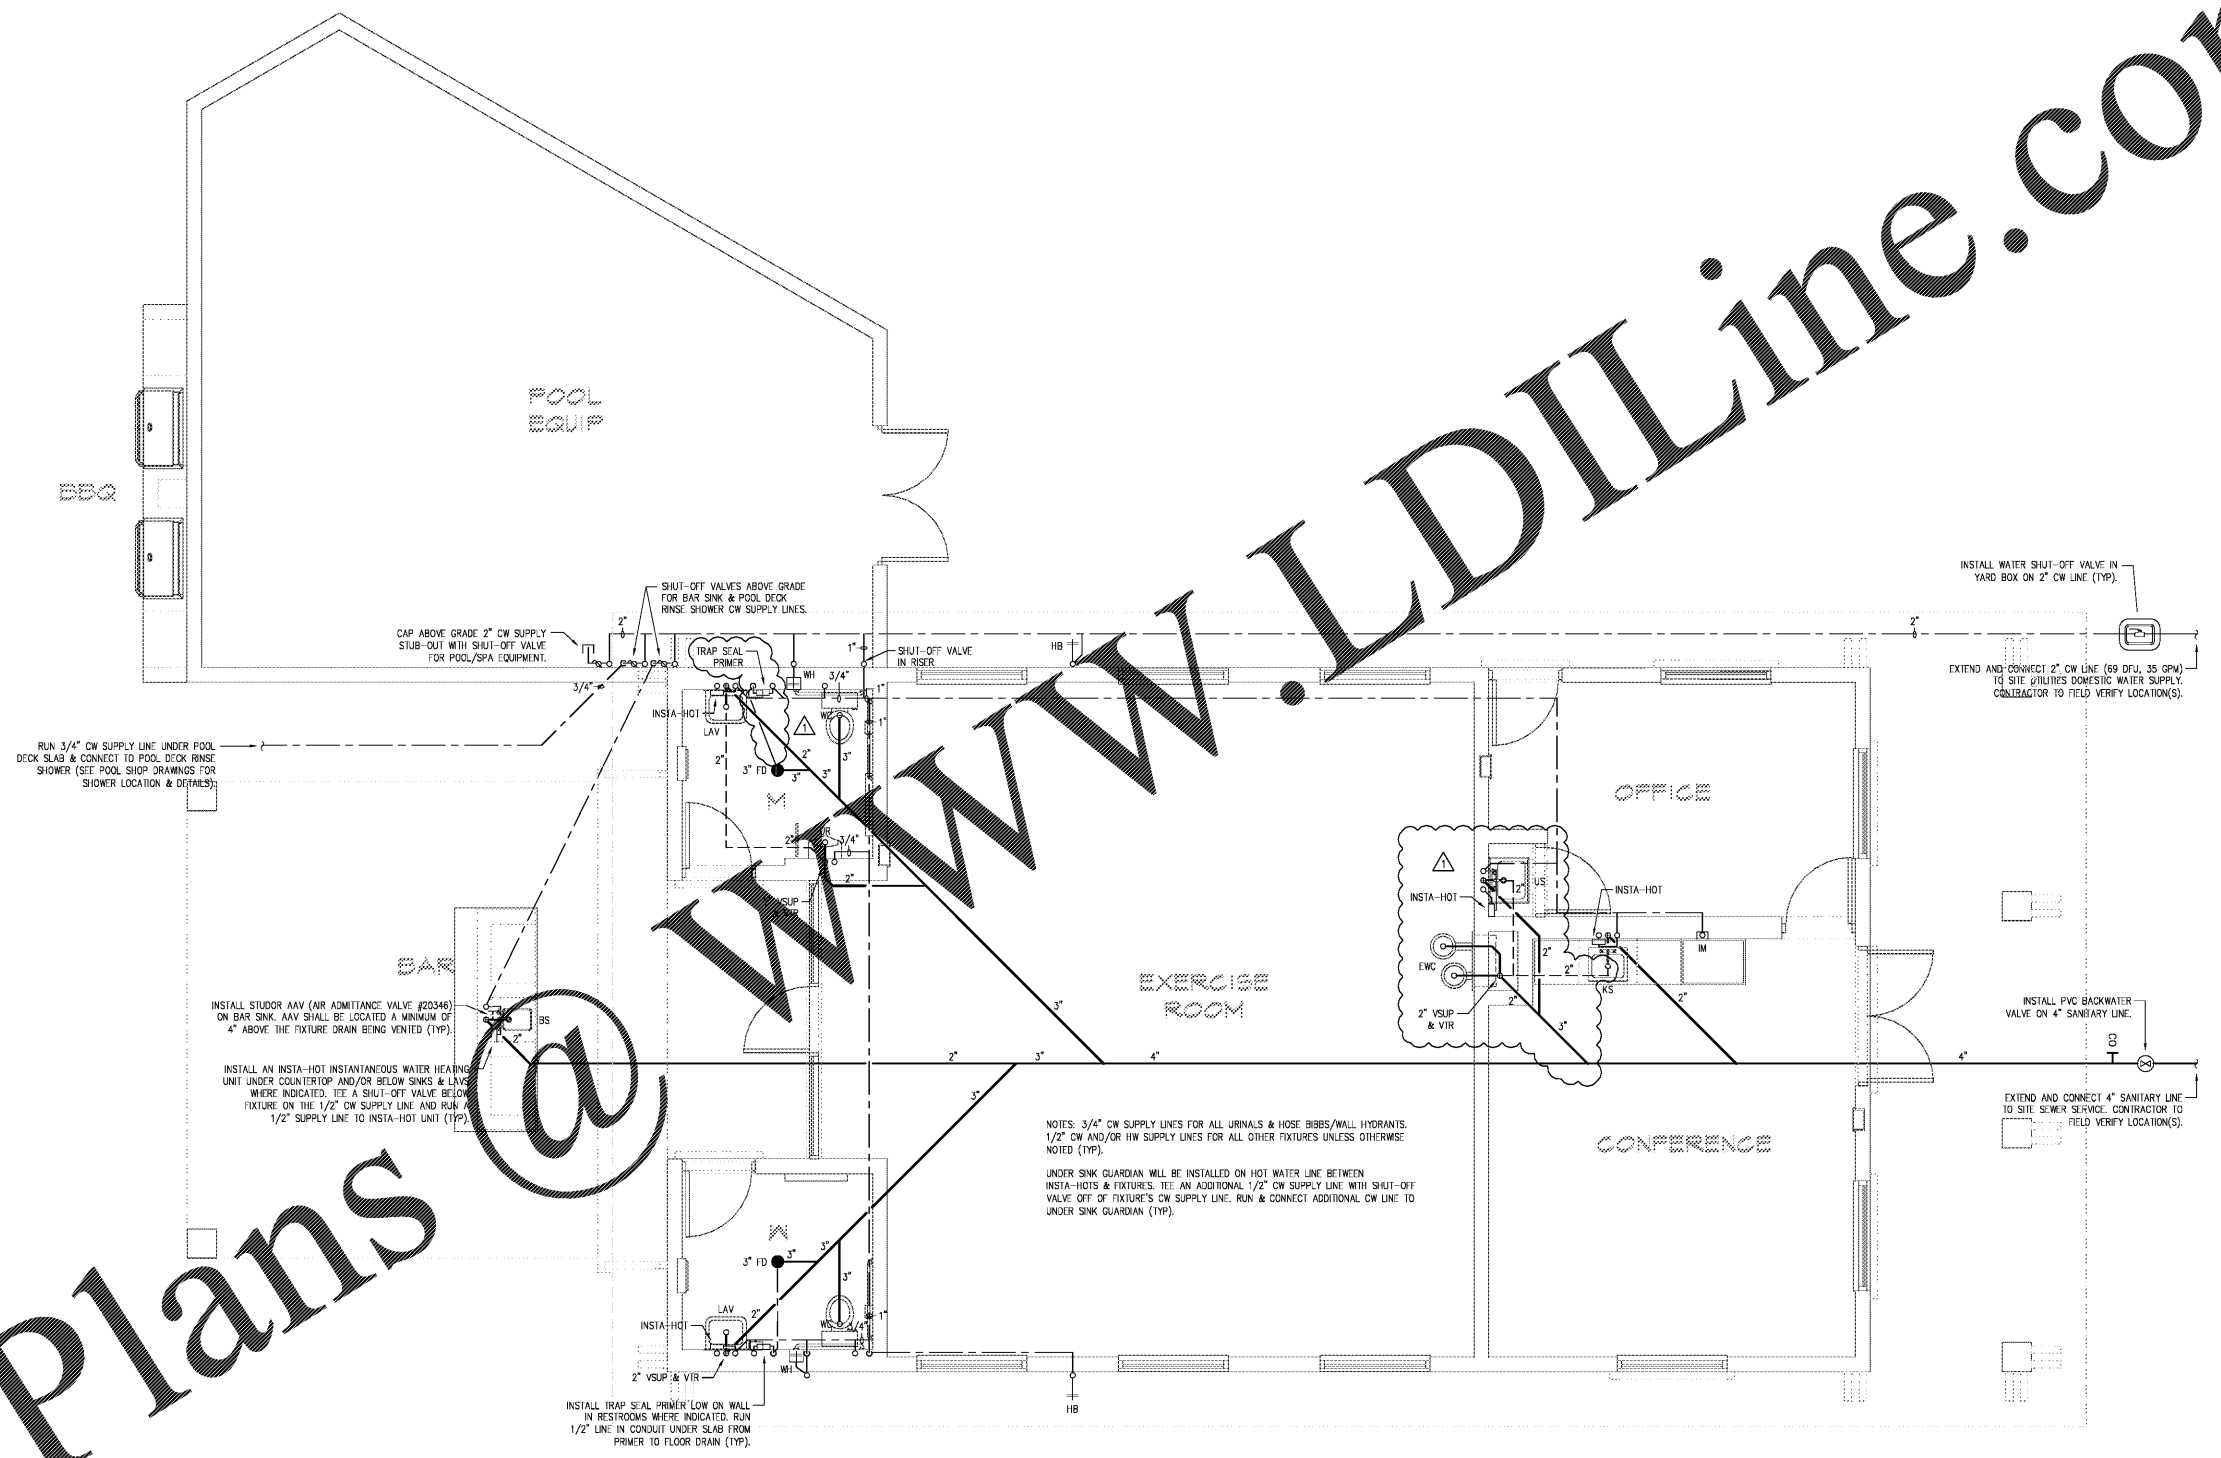

Order Plans

www.LDILine.com