



INTERNATIONAL RESTAURANT DESIGNERS ARCHITECTS & ENGINEERS
 3005 Corcoran Hill Blvd, Suite 150, Marietta, GA
 PH: 919 944 7251 FAX: 919 544 9399
 A Division of LHMT Associates

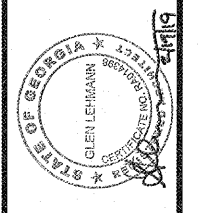


PROJECT: FIVE GUYS BURGERS & FRIES
 630 CRANE CREEK DRIVE
 AUGUSTA, GA, 30907
 DRAWING: INTERIOR ELEVATIONS

Revisions	
REVISION DATE	


PROJECT DATE: 12.3.18
 Drawn By: LW
 Checked By: DMW
 Sheet No. **A401**

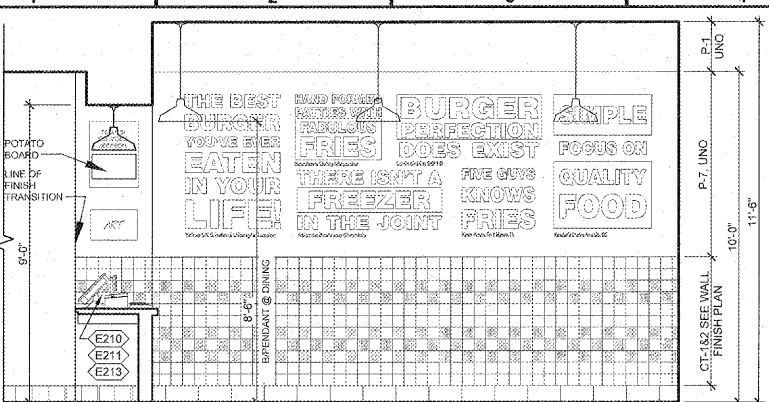


1 DINING ELEVATION
 A401 SCALE: 3/8" = 1'-0"

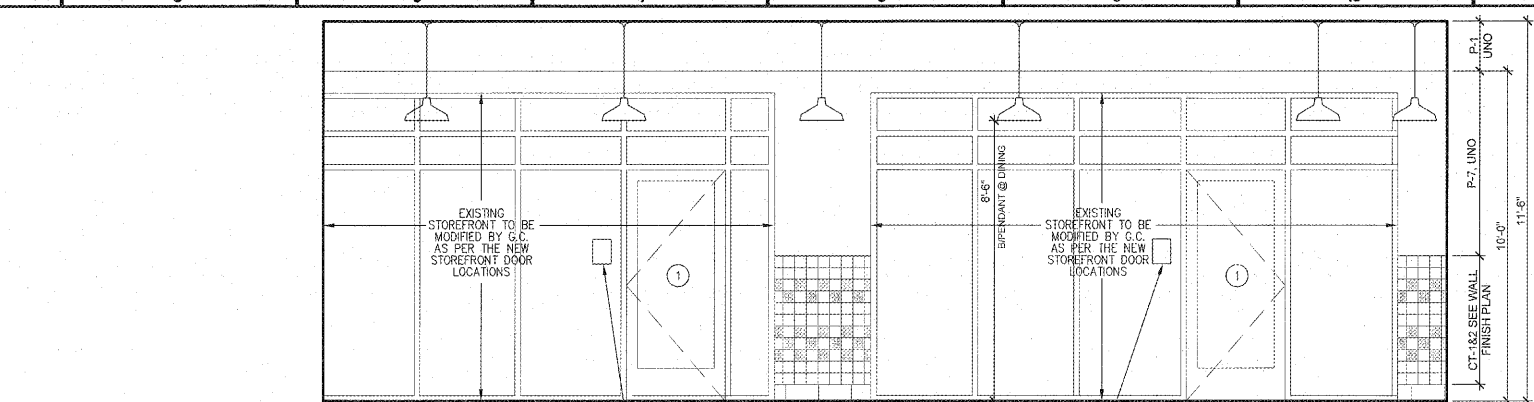


2 DINING ELEVATION
 A401 SCALE: 3/8" = 1'-0"

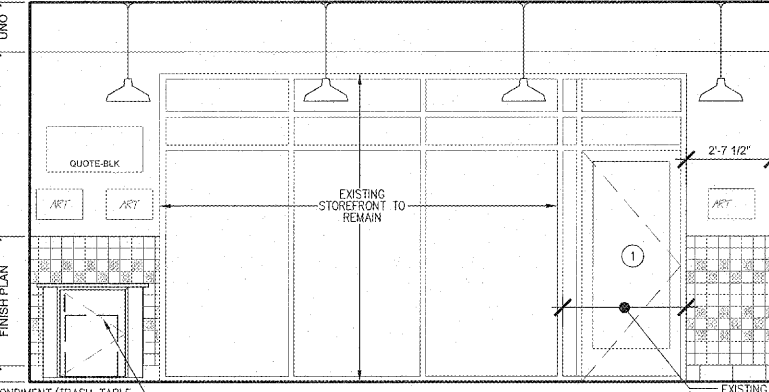


3 DINING ELEVATION
 A401 SCALE: 3/8" = 1'-0"

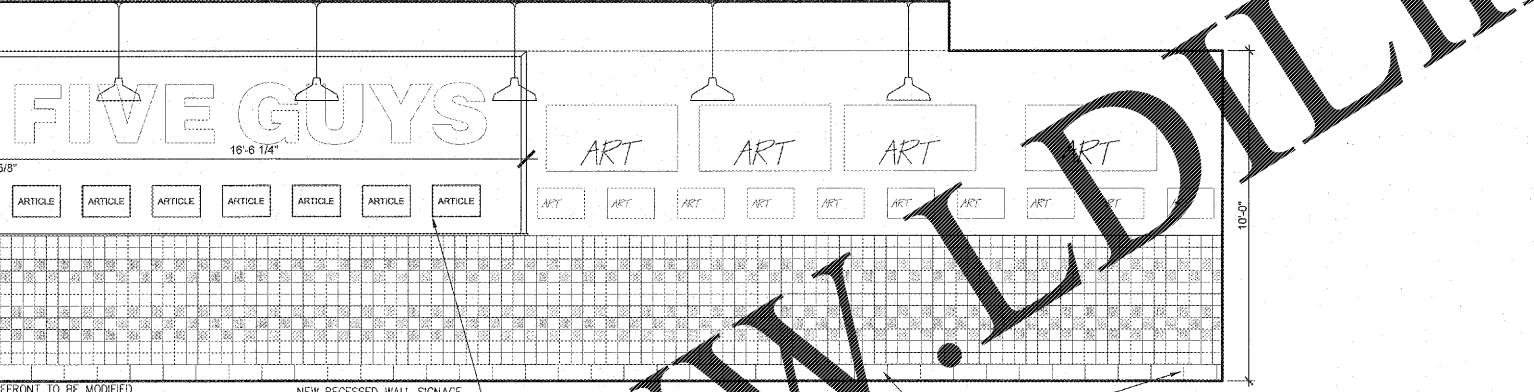


4 DINING ELEVATION
 A401 SCALE: 3/8" = 1'-0"

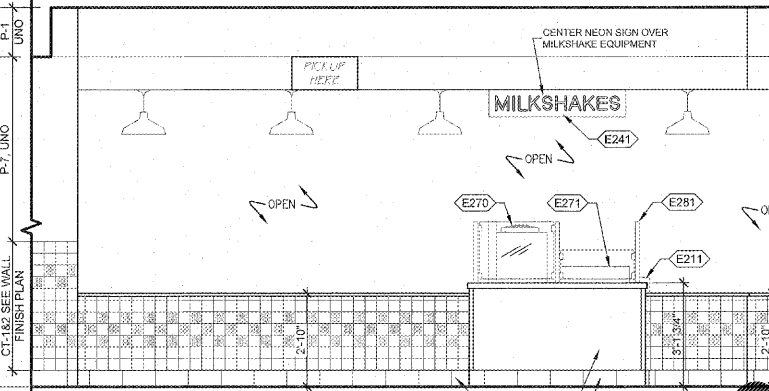


5 DINING ELEVATION
 A401 SCALE: 3/8" = 1'-0"

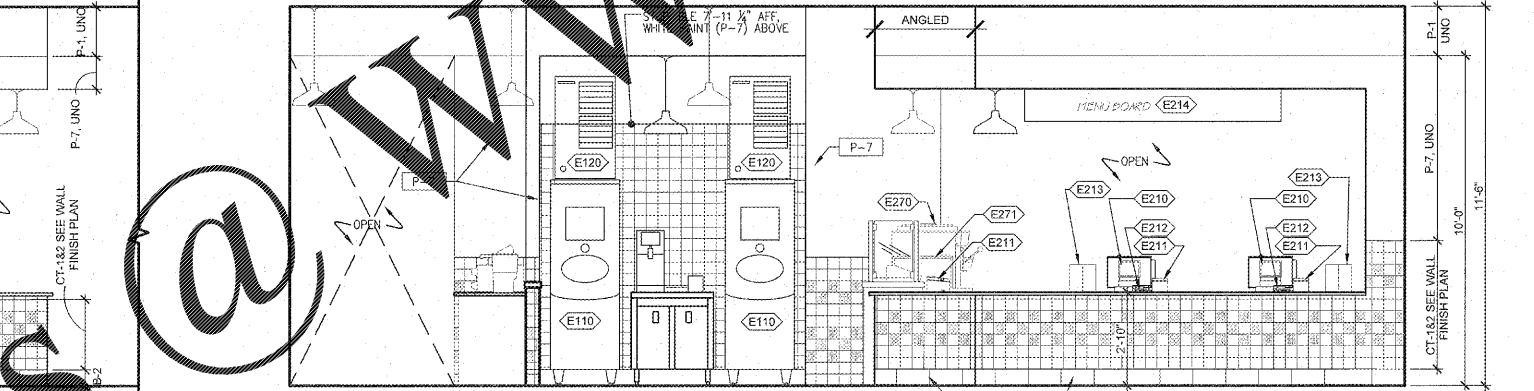

6 DINING ELEVATION
 A401 SCALE: 3/8" = 1'-0"

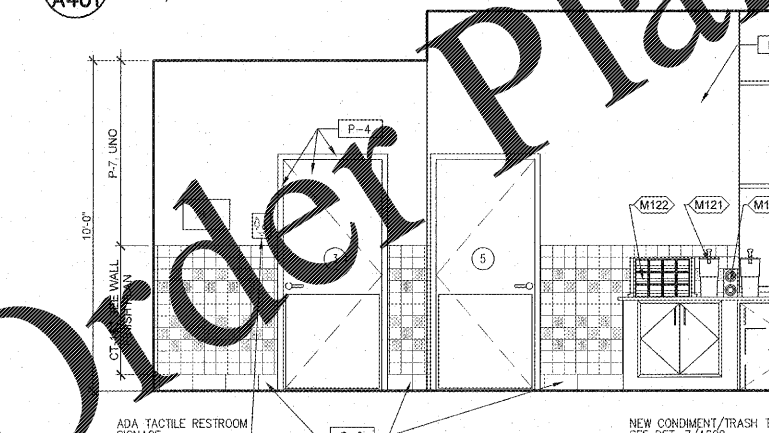

7 RESTROOM HALLWAY
 A402 SCALE: 3/8" = 1'-0"

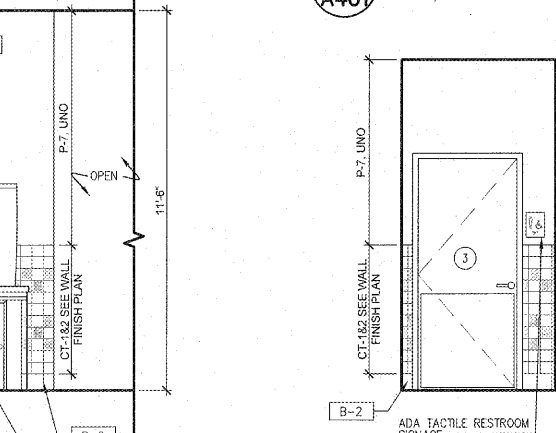

8 RESTROOM HALLWAY
 A402 SCALE: 3/8" = 1'-0"

www.lhmt.com

Order Plans @