



1 WOMEN'S RR ELEV. SCALE: 3/8" = 1'-0"
2 WOMEN'S RR ELEV. SCALE: 3/8" = 1'-0"
3 WOMEN'S RR ELEV. SCALE: 3/8" = 1'-0"
4 WOMEN'S RR ELEV. SCALE: 3/8" = 1'-0"

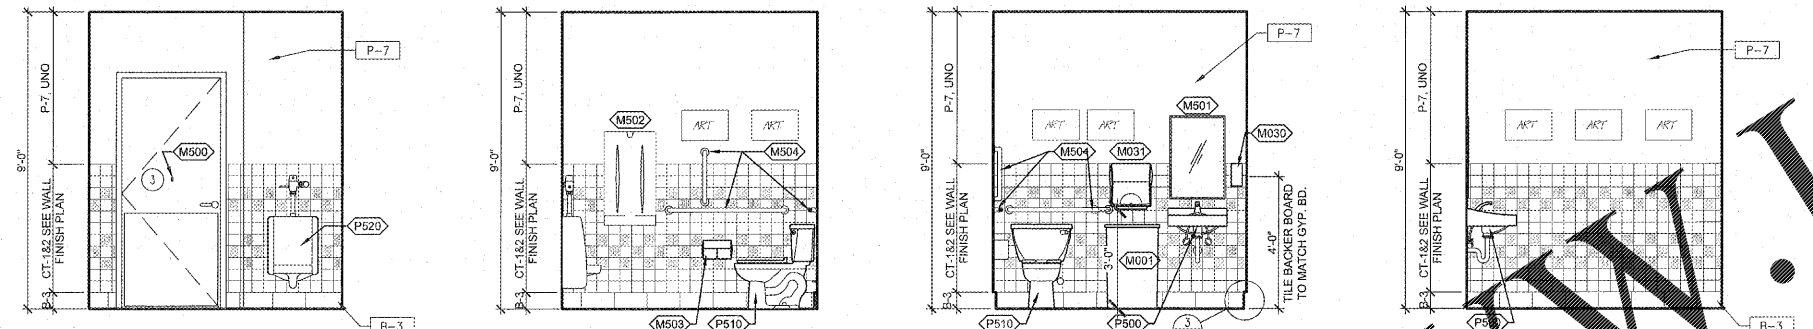


5 MEN'S RR ELEV. SCALE: 3/8" = 1'-0"
6 MEN'S RR ELEV. SCALE: 3/8" = 1'-0"
7 MEN'S RR ELEV. SCALE: 3/8" = 1'-0"
8 MEN'S RR ELEV. SCALE: 3/8" = 1'-0"

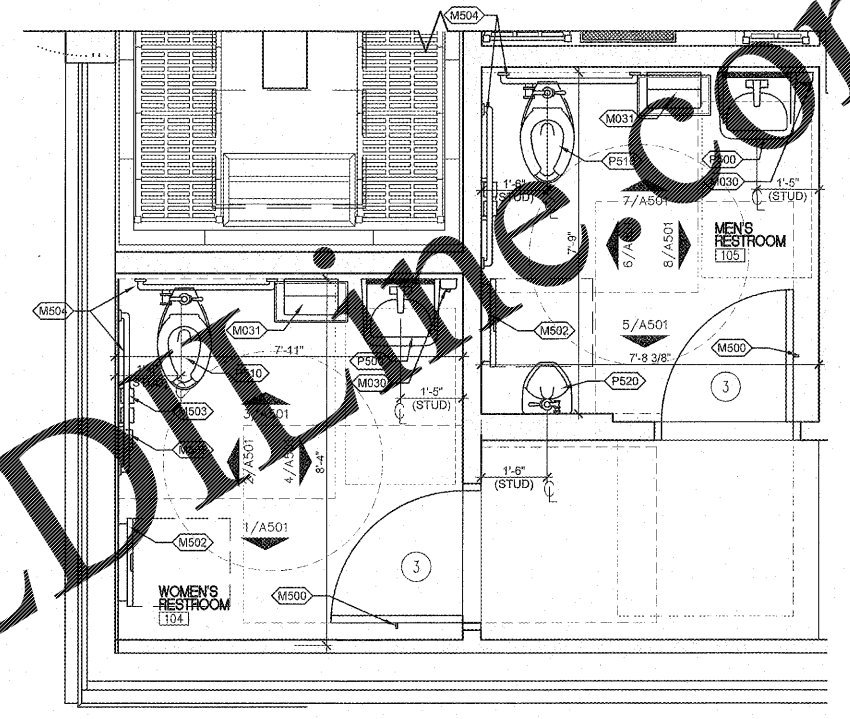

9 ENLARGED TOILET PLAN SCALE: 1/2" = 1'-0"

NOTE: PROVIDE FIRE RETARDANT TREATED PLYWOOD BEHIND BABY CHANGING TABLE

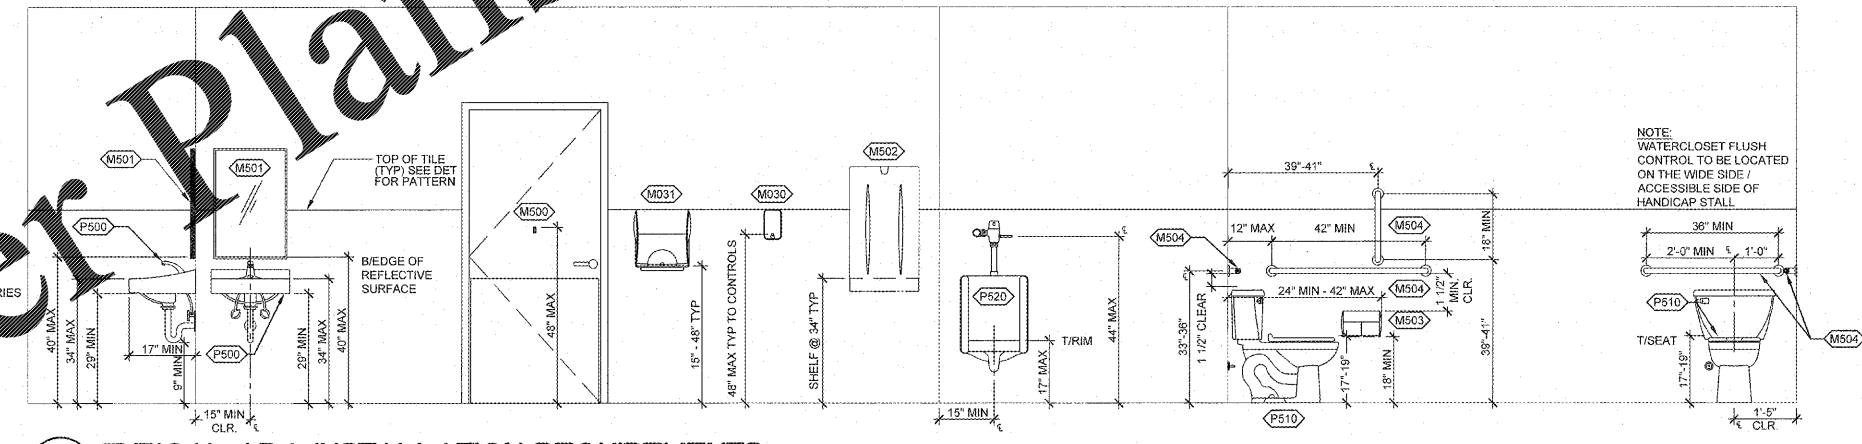

10 TYPICAL ADA INSTALLATION REQUIREMENTS SCALE: 3/8" = 1'-0"

ITEM NUMBER	DESCRIPTION	MFR	MODEL
M001	TRASH BIN (SLIM)	CONTINENTAL	8323RN
M030	WALL MOUNTED SOAP DISPENSER	ECOLAB	CONTACT MANUF.
M031	PAPER TOWEL DISPENSER	GEORGIA-PACIFIC	ENMOTION 59457
M600	COAT HOOK	BOBRICK	B-212
M501	MIRROR	SENTRY	SMS1836
M502	BABY CHANGING TABLE	CONTINENTAL	VERTICAL R252
M503	TOILET TISSUE DISPENSER	GEORGIA-PACIFIC	COMPACT 56784
M504	GRAB BAR	BOBRICK	B-8906 99
M605	SANITARY NAPKIN DISPENSER	BOBRICK	B-270
P500	LAVATORY	ZURN	Z5344
P510	WATER CLOSET	ZURN	Z5665

Order Plans @ WWW.LDH@GMAIL.COM