

INTERNATIONAL
FRANT
DESIGNERS
ARCHITECT & ENGINEERS
3005 Cambridge Mill Blvd. Suite 150, Morrisville, NC
PH: 919-544-7231 FAX: 919-544-6299
A Division of LMHT Associates



PROJECT: FIVE GUYS BURGERS & FRIES

630 CRANE CREEK DRIVE
AUGUSTA, GA. 30907

DRAWING: PLUMBING WASTE/VENT RISER

Revisions

REVISION DATE


PROJECT DATE
12.3.18

Drawn By
SCP

Checked By
SDS


Sheet No.

P601

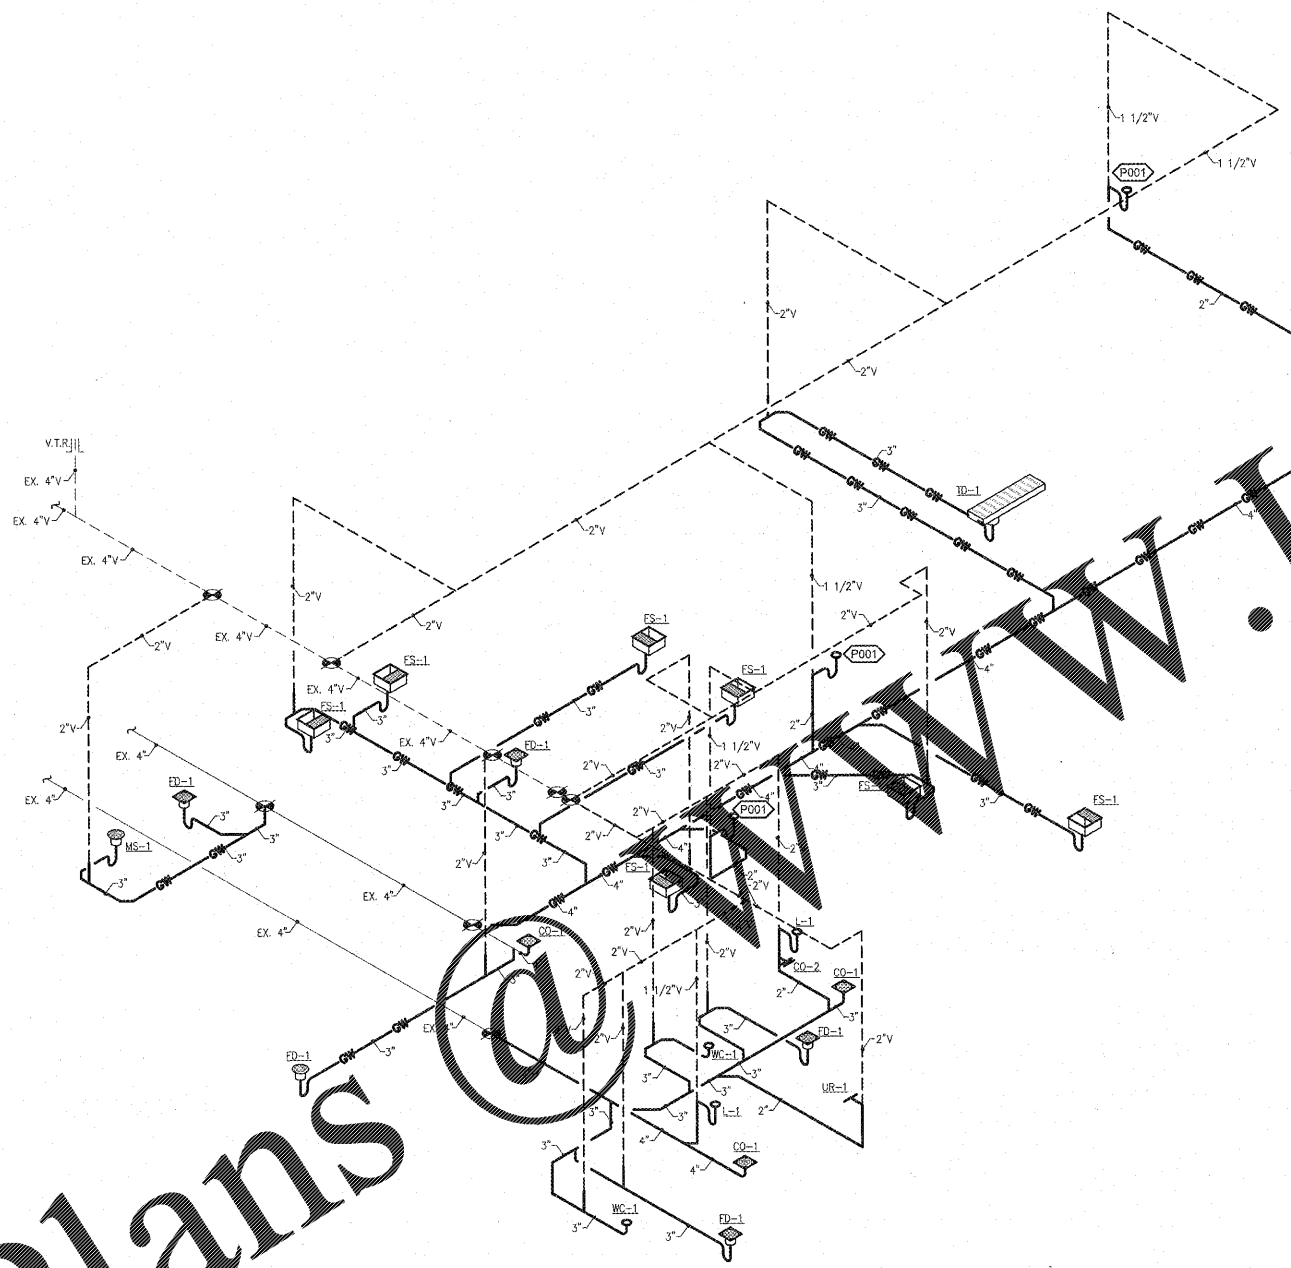

1 WASTE/VENT RISER
P601 SCALE: N.T.S.

Order Plans

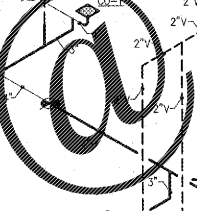

WWW.LDILine.com

A
B
C
D
E
F
G
H

1 2 3 4 5 6 7 8 9 10 11 12

1 2 3 4 5 6 7 8 9 10 11 12