


Plot Date: 3/7/2019

D1 Tower Section
SCALE: 3/4"=1'-0"

C1 Tower Section
SCALE: 3/4"=1'-0"

A1 Tower Section
SCALE: 3/4"=1'-0"

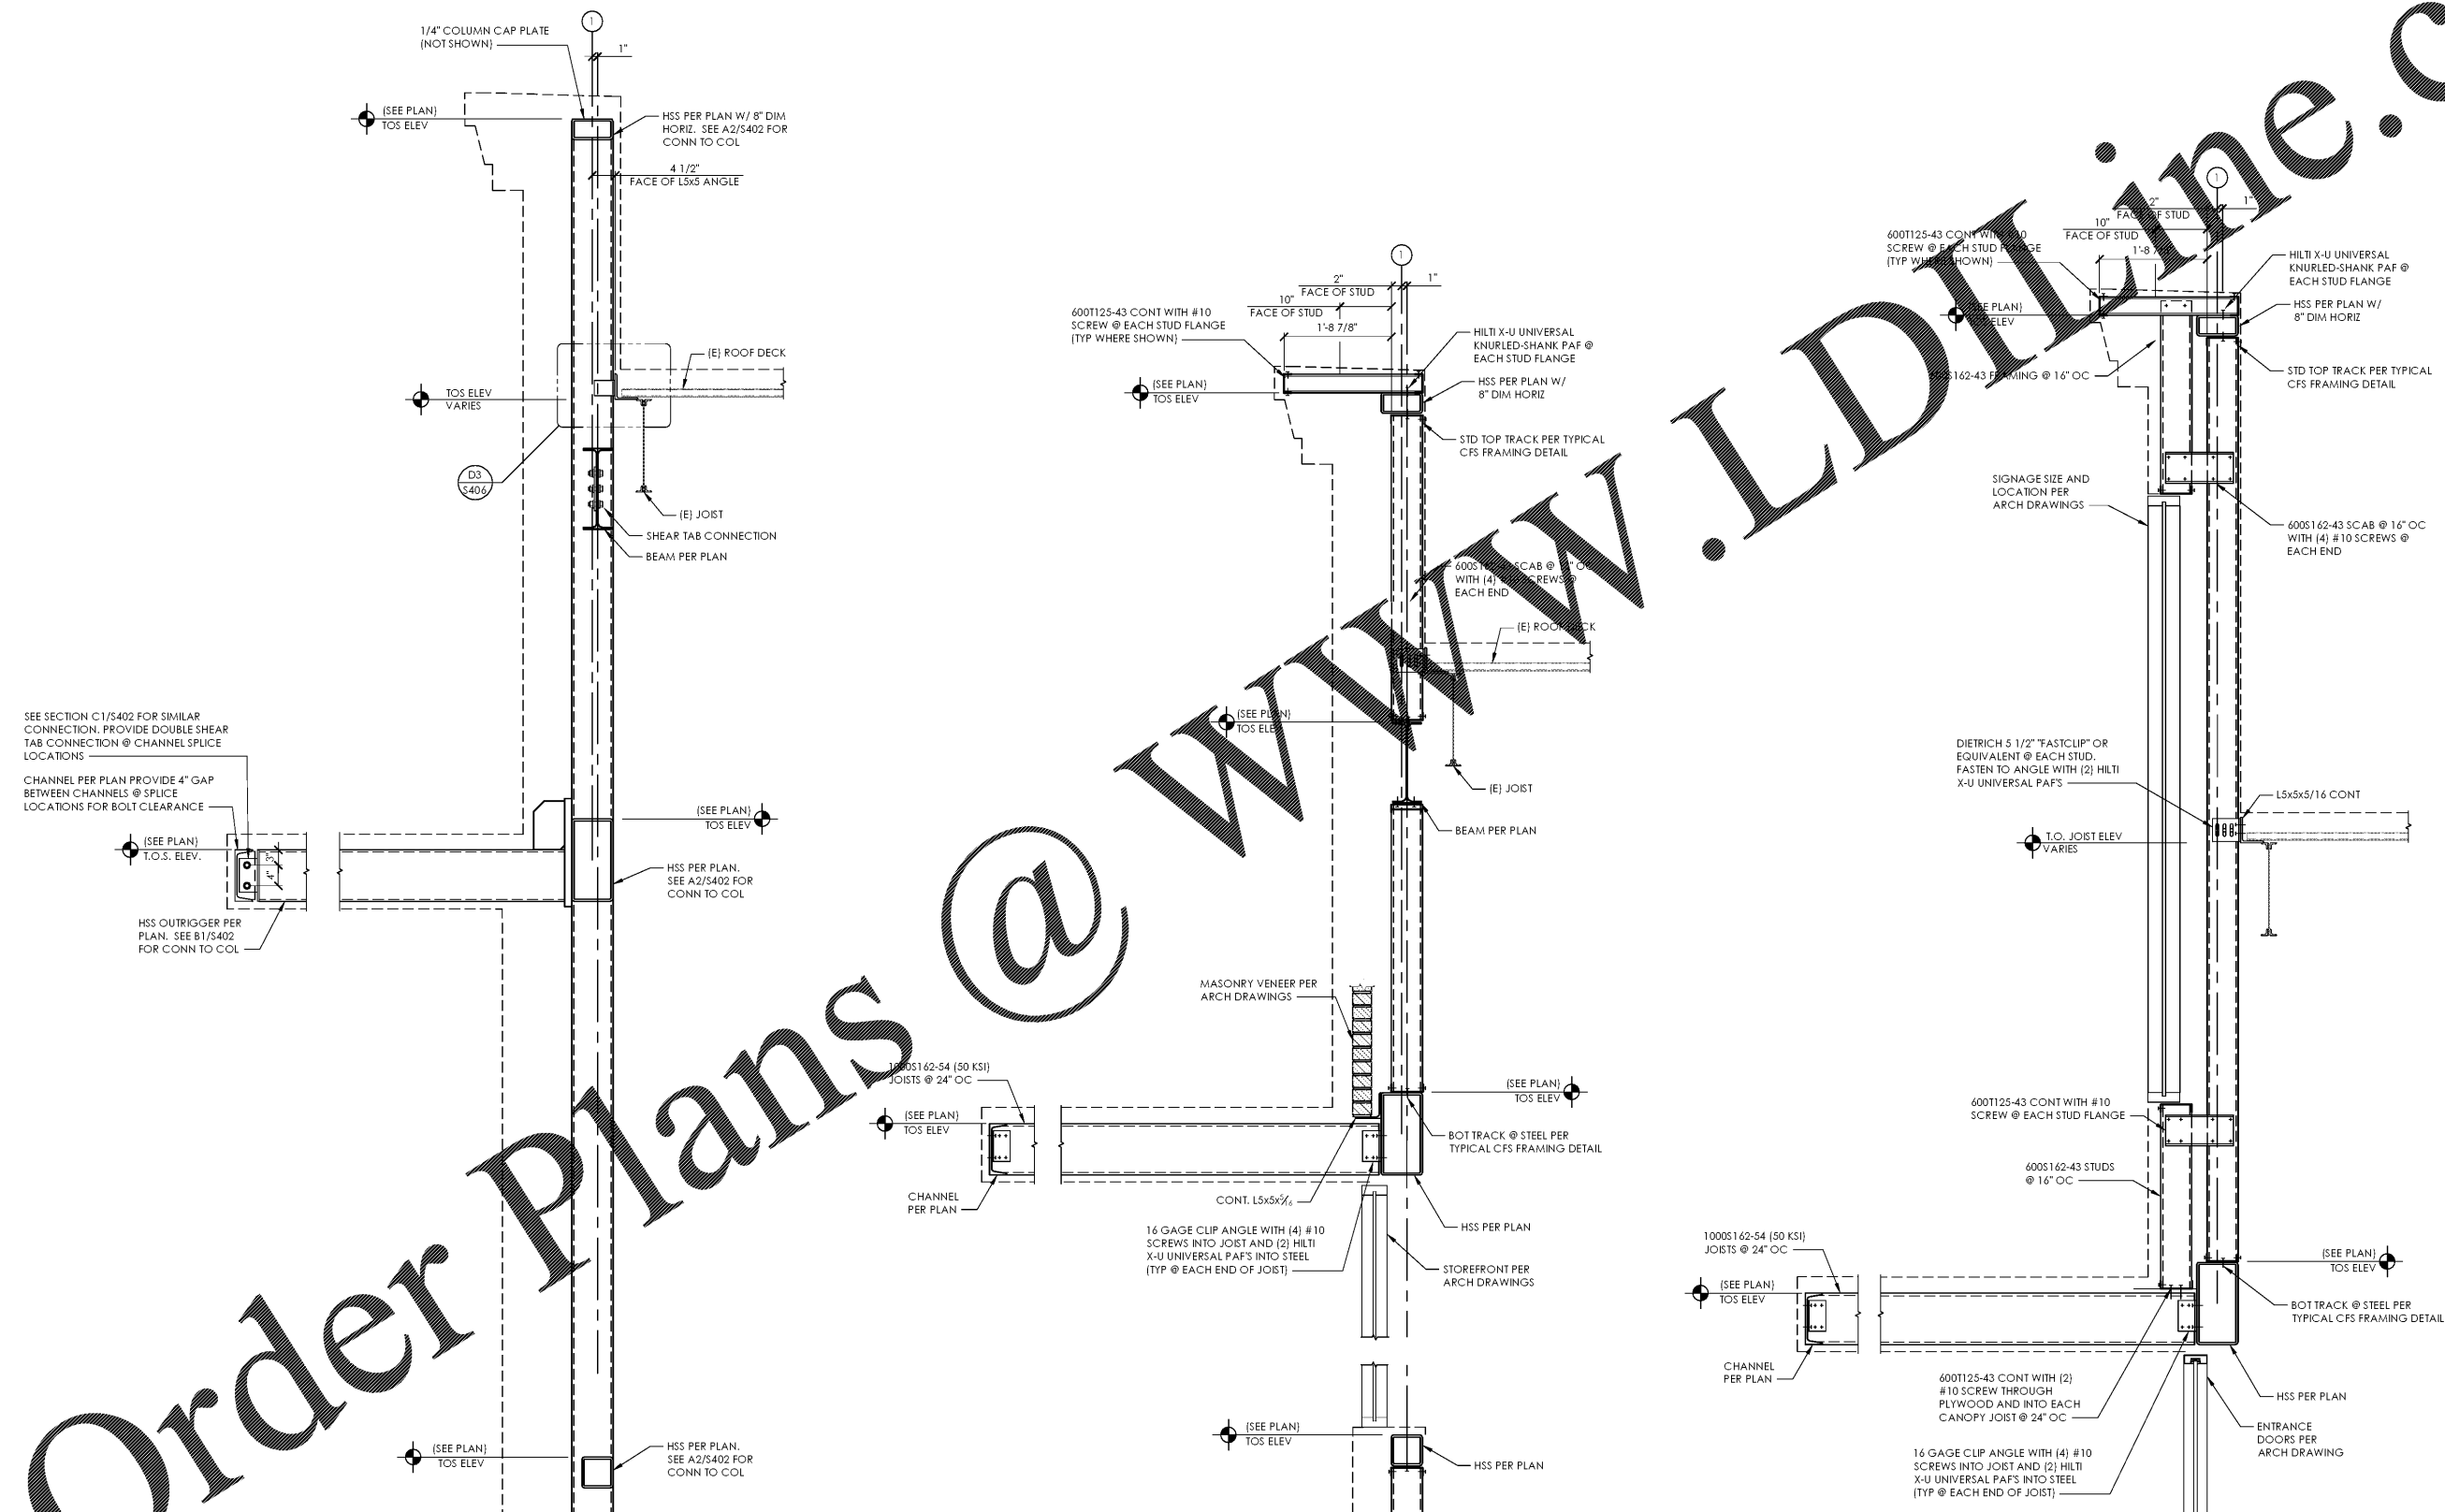

Issued:	Date:
A Client Review Set	02/15/19
B Bid Set	03/08/19
C	
D	

Revisions:	Date:
1	
2	
3	
4	
5	
6	
7	
8	

DO NOT SCALE PLANS
Copying, Printing, Software and other processes required to produce these prints can stretch or shrink the actual paper or layout. Therefore, scaling of this drawing may be inaccurate. Contact us consultants with any need for additional dimensions or clarifications.

ms consultants, inc.
engineers, architects, planners
920 Main Campus Drive
Suite 430
Raleigh, NC 27606-5213
(919)-772-5565
fax: (919)-779-2308

DRAWN BY: JLH

REVIEWED BY: CJH

Seal

2

PROFESSIONAL OF RECORD:
CRAIG E. METZGER No. 044723

ALDI Inc.
1985 Old Union Church Road
Salisbury, NC 28146
(704) 642-0023
(704) 642-0079 fax

ALDI Inc. Store #: 59
Cary, NC
1315 Kildaire Farm Rd
Cary, NC 27511
Wake County
Project Name & Location:

Framing Details

Drawing Name:	Prototype Rls.	Project No.
		40452-25
Type:	V7.1	
		S-403
Scale: As Noted		Drawing No.