

**KEYED NOTES:**  
NUMBERS 00 THRU 49 ARE CONTRACTOR PROVIDED (FURNISHED & INSTALLED)

00	CFB	6" PALLET BUMPER REFER TO DWGS. C1/A502-CONTRACTOR SHALL FULLY WELD ALL SEAMS AND GRIND SMOOTH PRIOR TO PAINT
01	CRTB	4"x4" CONC. CART BUMPER - PROVIDE SAWN OR TOOLED JOINTS AT ALL CORNERS
02	STB	TUBE STEEL - SEE DETAIL A1/A513
03	ROOF ACCESS LADDER	PROVIDE AT ALL INSIDE AND OUTSIDE CORNERS OF UTILITY ROOM AND BACK ROOM
04	CG-ST	PROVIDE AT ALL INSIDE AND OUTSIDE CORNERS OF UTILITY ROOM AND BACK ROOM
05	NOT USED	
06A		3/8" x 4" x 12" w/ LLV BENT PLATE PALLET BUMPER - HOLD TIGHT TO WALL - TYP @ MEAT COOLER & RECALL SHELVING
06B		5/16" x 3 1/2" x 6" REVERSE ANGLE PALLET BUMPER - HOLD TIGHT TO WALL
07		STAINLESS STEEL BUMPER GUARD - REFER TO INTERIOR ELEVATIONS FOR LOCATIONS. INSTALL PER MFR RECOMMENDATIONS; SEE SPEC
08		WATER HEATER SHELF - SEE INT ELEV C1/A213
09		4'-0" x 8" GRAY PVC TO HOLD AS-BUILT DWGS - SEE INT ELEV C1/A214

10	NOT USED
11	6" THICK EQUIPMENT PAD - VERIFY SIZE W/ ELECT AND PLUMB CONTRACTORS PRIOR TO INSTALLATION
12	HOLLOW METAL FRAMED "ONE WAY" TEMPERED WINDOW W/ REMOVABLE STOP ON SALES ROOM SIDE
13	CRT-R1 CART RAILING - 4'-0" X 2'-11" HIGH REFER TO ELEVATIONS - COORD LAYOUT WITH ALDI CONSTRUCTION REPRESENTATIVE. NOT USED WITH CART WALL OPTION.
14	BLRD-3 2" GALVANIZED STEEL POSTS - SEE A603
15	MOP BASIN - INSTALL BOTTOM OF BASIN @ FINISHED FLOOR ELEVATION - 1SA & 1SB
16	SSBR SEE DETAILS A2,C3/A511
17	ANODIZED ALUMINUM DOOR PROTECTORS (QUANTITY OF 4) COORD LOCATIONS WITH ALDI CONSTRUCTION REPRESENTATIVE. SEE SPECIFICATION SECTION 055000
18	PIPE RAILINGS
19	STAINLESS STEEL COLUMN COVERS - SEE DETAIL A3/A513
20	NOT USED

21	TR-1 TRASH RECEPTACLE - VERIFY LOCATION W/ OWNER'S REPRESENTATIVE
22	UPS SHELF - REFER TO INTERIOR ELEVATIONS FOR LOCATION C3/A513
23	FIRE EXTINGUISHER - MOUNT IN COMPLIANCE WITH REQUIREMENTS OF AUTHORITIES HAVING JURISDICTION
24	WATER SERVICE - SEE PLUMB DWGS
25	NOT USED
26	AC-S HAND DRYER AND WALL GUARD
27	SALES FLOOR FLAT STEEL FOR MERCHANDISE GONDOLAS. COORD LOCATIONS W/ ALDI CONSTRUCTION REP. SEE SPEC.
28	HANGING SIGN FRAME - GRAPHIC INSERT PROVIDED BY OWNER. SEE DETAILS C2,D2/A602
29	(4) HEAVY DUTY COATHOOKS
30	ROOF LEADER CLEAN-OUT ON EXTERIOR
31	NOT USED
32	NOT USED

33	STRIP PAINT AREA IN FRONT OF MANAGER'S DESK, IMPACT DOORS, EGRESS DOOR, AND ELECTRICAL PANELS P1-10/CL-4
34	IMPACT DOORS & HARDWARE - SEE SPEC; INSTALL PER MFR'S WRITTEN INSTRUCTIONS
35	BR FLOOR MOUNTED STAINLESS STEEL RAIL - PRE-DRILL MOUNTING HOLES PRIOR TO INSTALLATION OF MULTIDECK UNITS. HOLD AS CLOSE AS POSSIBLE TO MULTIDECK UNITS - SEE SPEC; INSTALL PER MFR'S WRITTEN INSTRUCTIONS
36	DOCK LEVELER AND SEAL - SEE SPEC; INSTALL PER MFR'S WRITTEN INSTRUCTIONS
37	GUIDANCE RAILING - SEE SPEC; INSTALL PER MFR'S WRITTEN INSTRUCTIONS
38	TRACK GUARDS - SEE SPEC; INSTALL PER MFR'S WRITTEN INSTRUCTIONS
39	EQUIPMENT GUARDRAIL - SEE SPEC; INSTALL PER MFR'S WRITTEN INSTRUCTIONS
40	AC-1 BABY CHANGING STATION
41	RECALL SHELVING & FLOOR ANGLE (PURCHASE WITH SHELVING) - SEE A401 FOR ADDITIONAL INFORMATION
42	BR-C FLOOR MOUNTED CORNER GUARD - SEE SPEC; INSTALL PER MFR'S WRITTEN INSTRUCTIONS
43	WP-1 WOOD PANEL - INSTALL PER MFR'S WRITTEN INSTRUCTIONS (ABOVE MDU'S)

NUMBERS 50 THRU 69 ARE OWNER FURNISHED & CONTRACTOR INSTALLED - REFER TO APPENDIX "A" OF THE PROJECT CONTRACT MANUAL


50	HANGING "NO PARKING" SIGN
51	CHECK OUT COUNTER WITH DUMP BIN - PARTIALLY ASSEMBLED
52	CHECKOUT COUNTERS - PARTIALLY ASSEMBLED
53	INTERIOR GRAPHICS & MILLWORK - TO BE INSTALLED PRIOR TO STORE TURNOVER TO OPERATIONS
54	COOLER/FREEZER RACKING SYSTEM
55	SAFE & SAFE CABINET. SEE DETAILS B1,B2/A513
56	LOCKERS
57	CABINETS & CASEWORK
58	COAT CLOSET
59	BOOTH & CHAIRS

60	WALL MOUNTED SACKING COUNTER
61	CG-A INSTALL AT ALL INSIDE AND OUTSIDE CORNERS AT SALES, HALL AND VESTIBULE
62	POWER WALL - REFER TO ELEC DWGS
63	SPOT MERCHANDISER
64	STAINLESS STEEL BASE PROTECTION ATTACHED TO SPOT MERCHANDISER FRAME
65	MERCHANDISING FIXTURES
66	BATTERY RECEPTACLES
67	ALDI MIRROR
68	GRAPHIC WALL
69	TRANSFORMER

NUMBERS 70 THRU 99 ARE OWNER PROVIDED (FURNISHED & INSTALLED) - REFER TO APPENDIX "B" OF THE PROJECT CONTRACT MANUAL

70	WALK-IN COOLER
71	WALK-IN FREEZER
72	PALLET JACKS/STACKERS
73	FUTURE CHECKOUT
74	MULTI-DECK UNIT
75	AUTOMATIC SLIDING DOORS W/ BREAKAWAY HINGED EMERGENCY EXIT
76	TIME CLOCK MOUNTING BRACKET
77	EXISTING DUMPSTER TO REMAIN
78	I.T. RACK
79	WALK-IN MEAT COOLER
80	SHOPPING CARTS
81	BALER
82	SMART SCALE
83	FOR SCANNER
84	VAULT SYSTEM
85	SOAP DISPENSER
86	TOILET PAPER DISPENSER - SEE DWG 11
87	MULTI-DECK UNIT CLOSURE PANEL
88	REFRIGERATION COMPRESSOR

**NOTES:**  
A. VERIFY INSTALLATION OF ALL OWNER FURNISHED ITEMS WITH OWNER'S REPRESENTATIVE.  
B. REFER TO DRAWING A-603 FOR COLOR/ FINISH/ MATERIAL SCHEDULES.

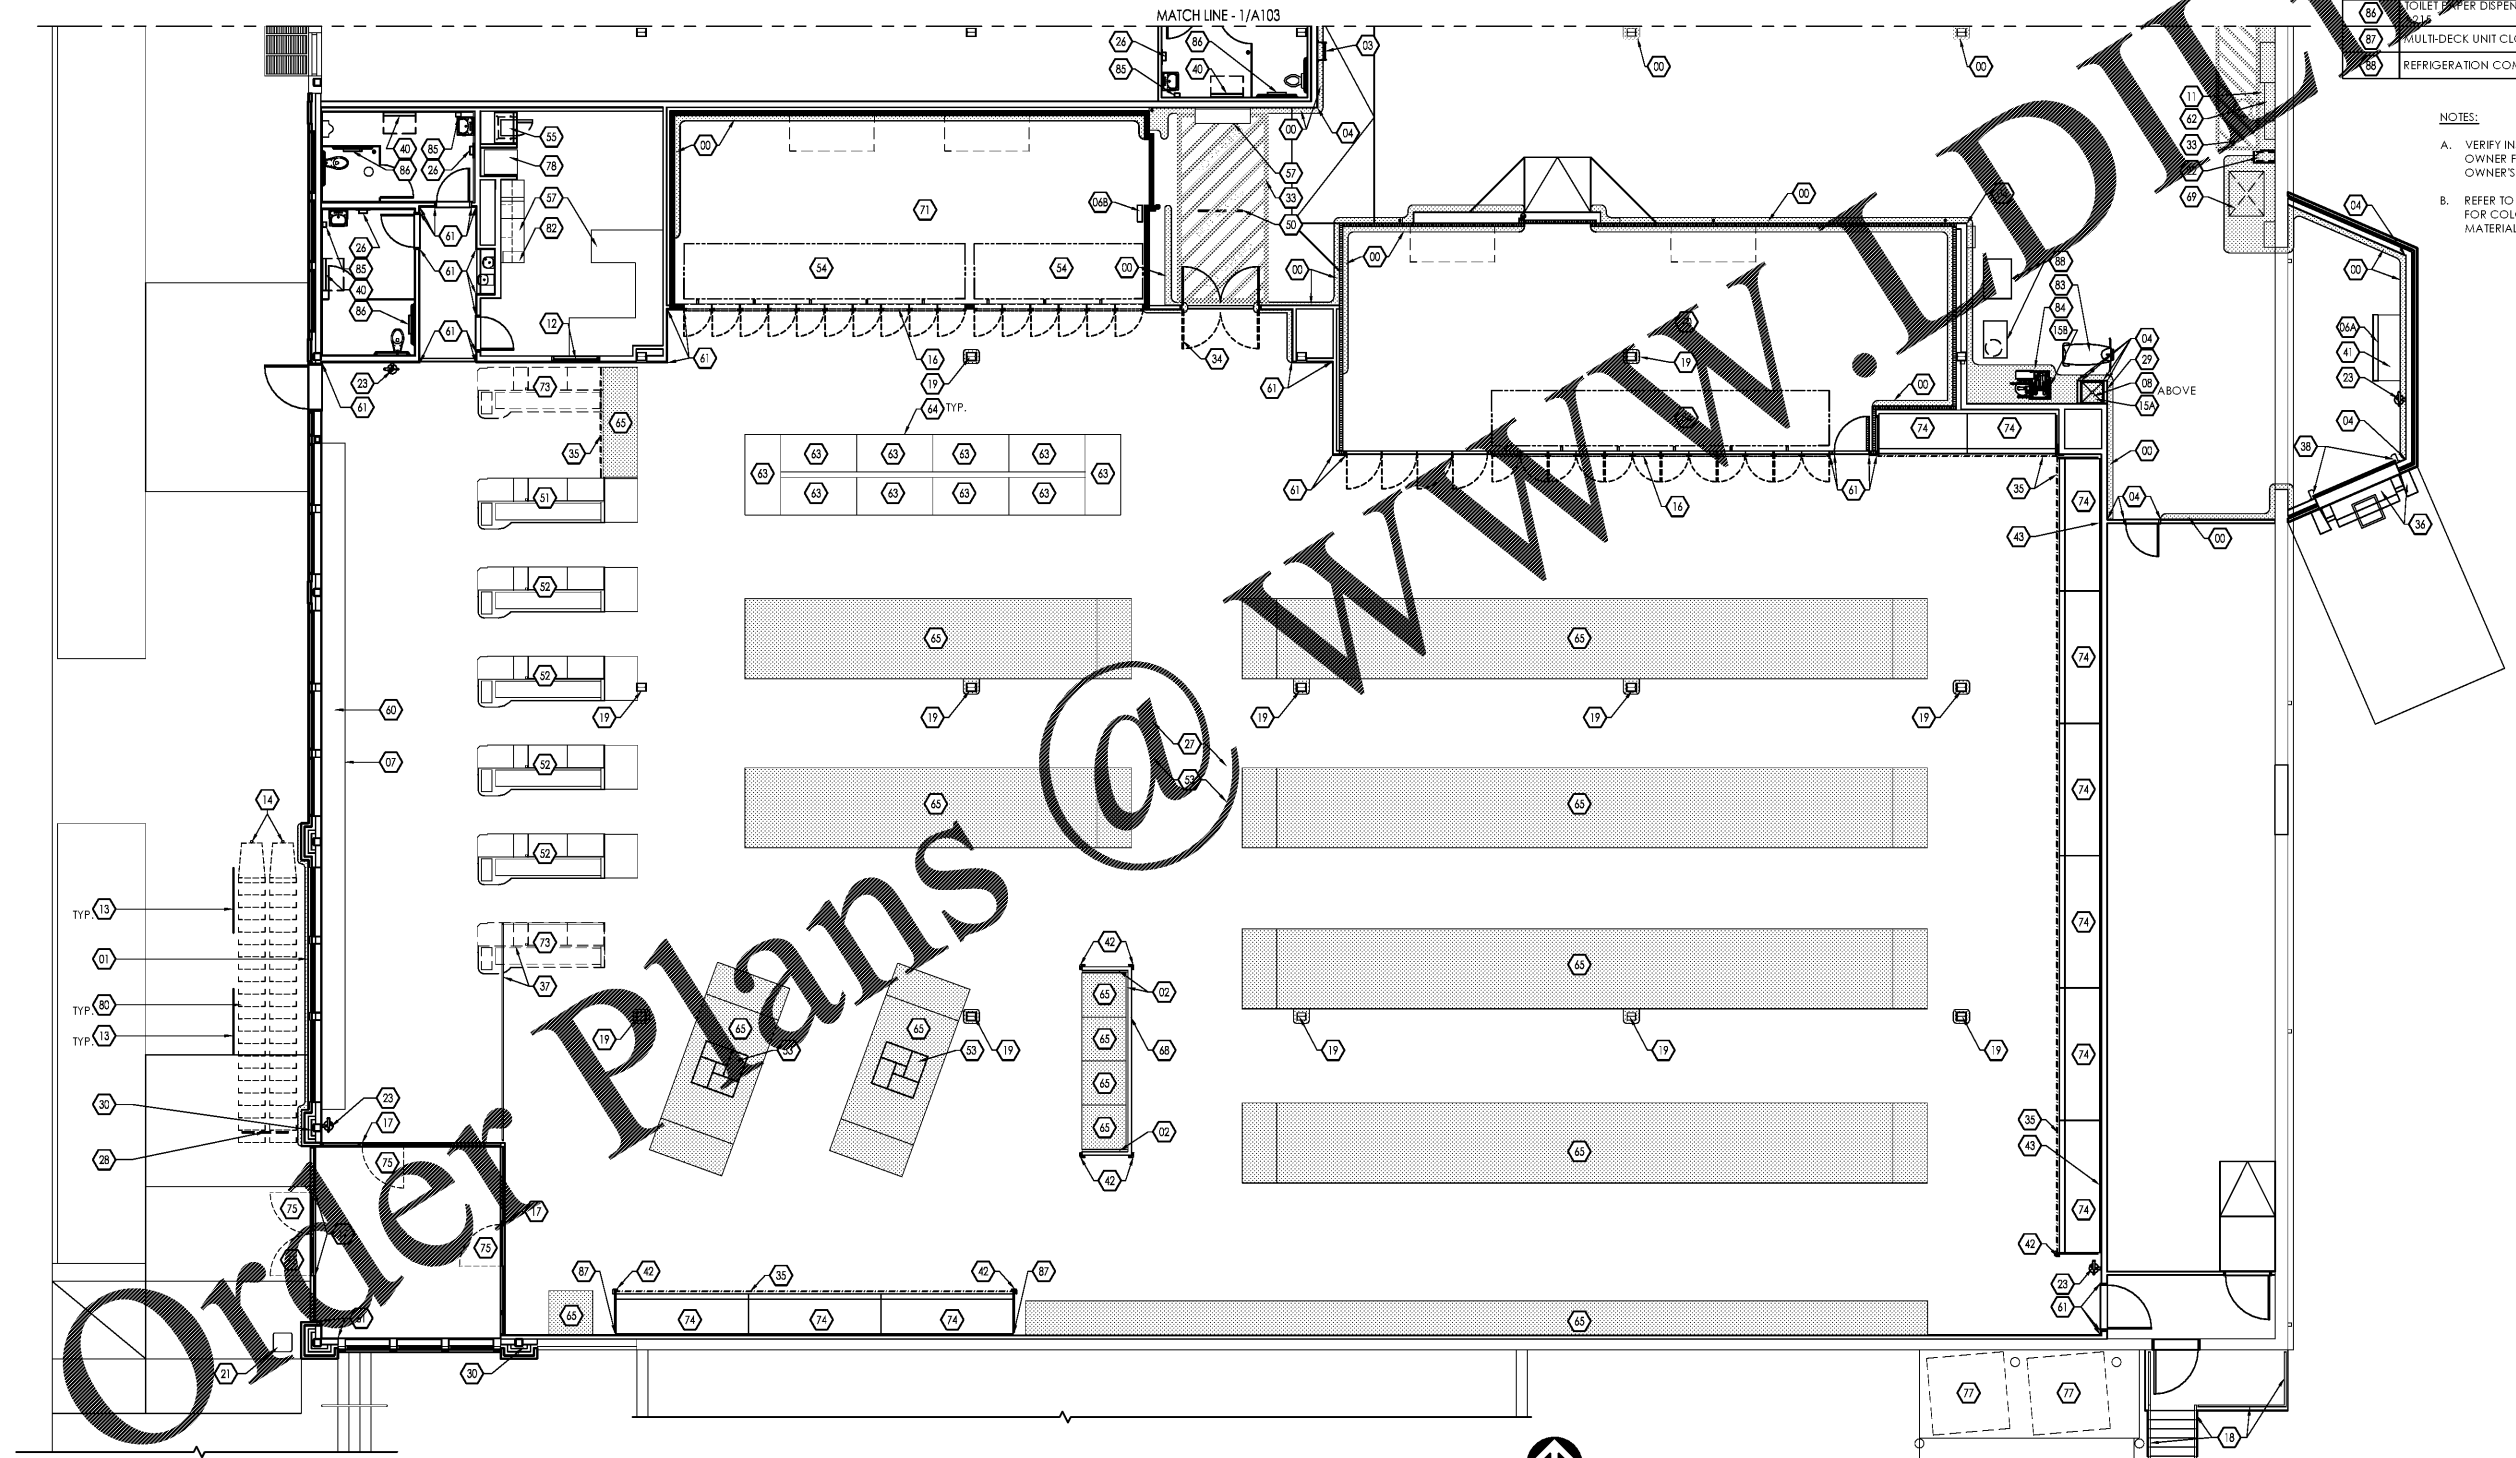

Issued:	Date:
A Client Review Set	02/15/19
B Bid Set	03/08/19
C	
D	
Revisions:	Date:
1	
2	
3	
4	
5	
6	
7	
8	

**DO NOT SCALE PLANS**  
Copying, Printing, Software and other processes required to produce these prints can stretch or shrink the actual paper or layout. Therefore, scaling of this drawing may be inaccurate. Contact ms consultants with any need for additional dimensions or clarifications.

**ms consultants, inc.**  
engineers, architects, planners  
920 Main Campus Drive  
Suite 430  
Raleigh, NC 27606-5213  
(919)-772-5565  
fax: (919)-779-2308

DRAWN BY: MEM/BMT

REVIEWED BY: NAL/CMB

Seal

**ALDI Inc.**  
1985 Old Union Church Road  
Salisbury, NC 28146  
704 642-0023  
704 642-0718 fax

ALDI Inc. Store #: 59  
Cary, NC  
1315 Kildaire Farm Rd  
Cary, NC 27511  
Wake County  
Project Name & Location:

Keyed Notes Plan Drawing Name:	
Prototype Rls.	Project No. 40452-25
Type: v7.1	A-102
Scale: As Noted	Drawing No.

1 Keyed Notes Plan  
SCALE: 1/8" = 1'-0"  
PLAN NORTH