

SIDE DOCK OPERATIONS DATA		
ITEM	V7.0 DT PROTOTYPE	KILDAIRE PLAN
LINEAR FOOTAGE OF BASE (PRODUCE INCLUDED)	828'-10"	835'-8"
ASSUMED PALLET STORAGE	74	58
BUILDING DIMENSIONS	119'-4" x 153'-4"	151'-11" x 180'-7"
SALES FLOOR DIMENSIONS	74'-6" x 151'-1"	93'-2 3/4" x 161'-10 1/4"
LENGTH OF MULTIDECK	120'	120'
COOLER MILK DOORS	4	4
COOLER GENERAL DOORS	12	12
FREEZER GENERAL DOORS	16	16
SPOT MERCHANDISERS	10	10
CART STORAGE	(119) MODEL 563W	(44) MODEL 563W

REAR DOCK AREA SUMMARY		
OCCUPANCY USE	ROOM NAME	SQUARE FOOTAGE
MERCANTILE (M)	SALES / VESTIBULE	14,046
	MEN'S ROOM	111
	WOMEN'S ROOM	110
	HALL	79
SUBTOTAL (MERCANTILE)		14,346
BUSINESS (B)	OFFICE	342
	BREAK ROOM	488
SUBTOTAL (BUSINESS)		830
STORAGE / STOCK (S-1)	BACKROOM	4,733
	COOLER	1,103
	FREEZER	734
	FUTURE SPACE	1,130
SUBTOTAL (STORAGE / STOCK)		7,700
SUBTOTAL (OCCUPANCIES)		22,876
EXTERIOR / INTERIOR WALLS / UNOCCUPIED SPACE		1,135
BUILDING SQUARE FOOTAGE		24,011
EXTERIOR CANOPY		1,000
TOTAL SQUARE FOOTAGE (INCLUDING CANOPY)		25,011

Issued:	Date:
A Client Review Set	02/15/19
B Bid Set	03/08/19
C	
D	

Revisions:	Date:
1	
2	
3	
4	
5	
6	
7	
8	


**DO NOT SCALE PLANS**  
 Copying, Printing, Software and other processes required to produce these prints can stretch or shrink the actual paper or layout. Therefore, scaling of this drawing may be inaccurate. Contact us consultants with any need for additional dimensions or clarifications.

**ms consultants, inc.**  
 engineers, architects, planners  
 920 Main Campus Drive  
 Suite 430  
 Raleigh, NC 27606-5213  
 (919)-772-5565  
 fax: (919)-779-2308

DRAWN BY: MEM/BMT

REVIEWED BY: NAL/CMB


Seal

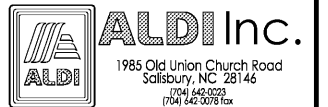

ALDI Inc. Store #: 59  
 Cary, NC  
 1315 Kildaire Farm Rd  
 Cary, NC 27511  
 Wake County  
 Project Name & Location:

**Operations Plan**

Drawing Name:	Prototype Rls.	Project No.
		40452-25
Type:	V7.1	
		A-131
Scale: As Noted		Drawing No.

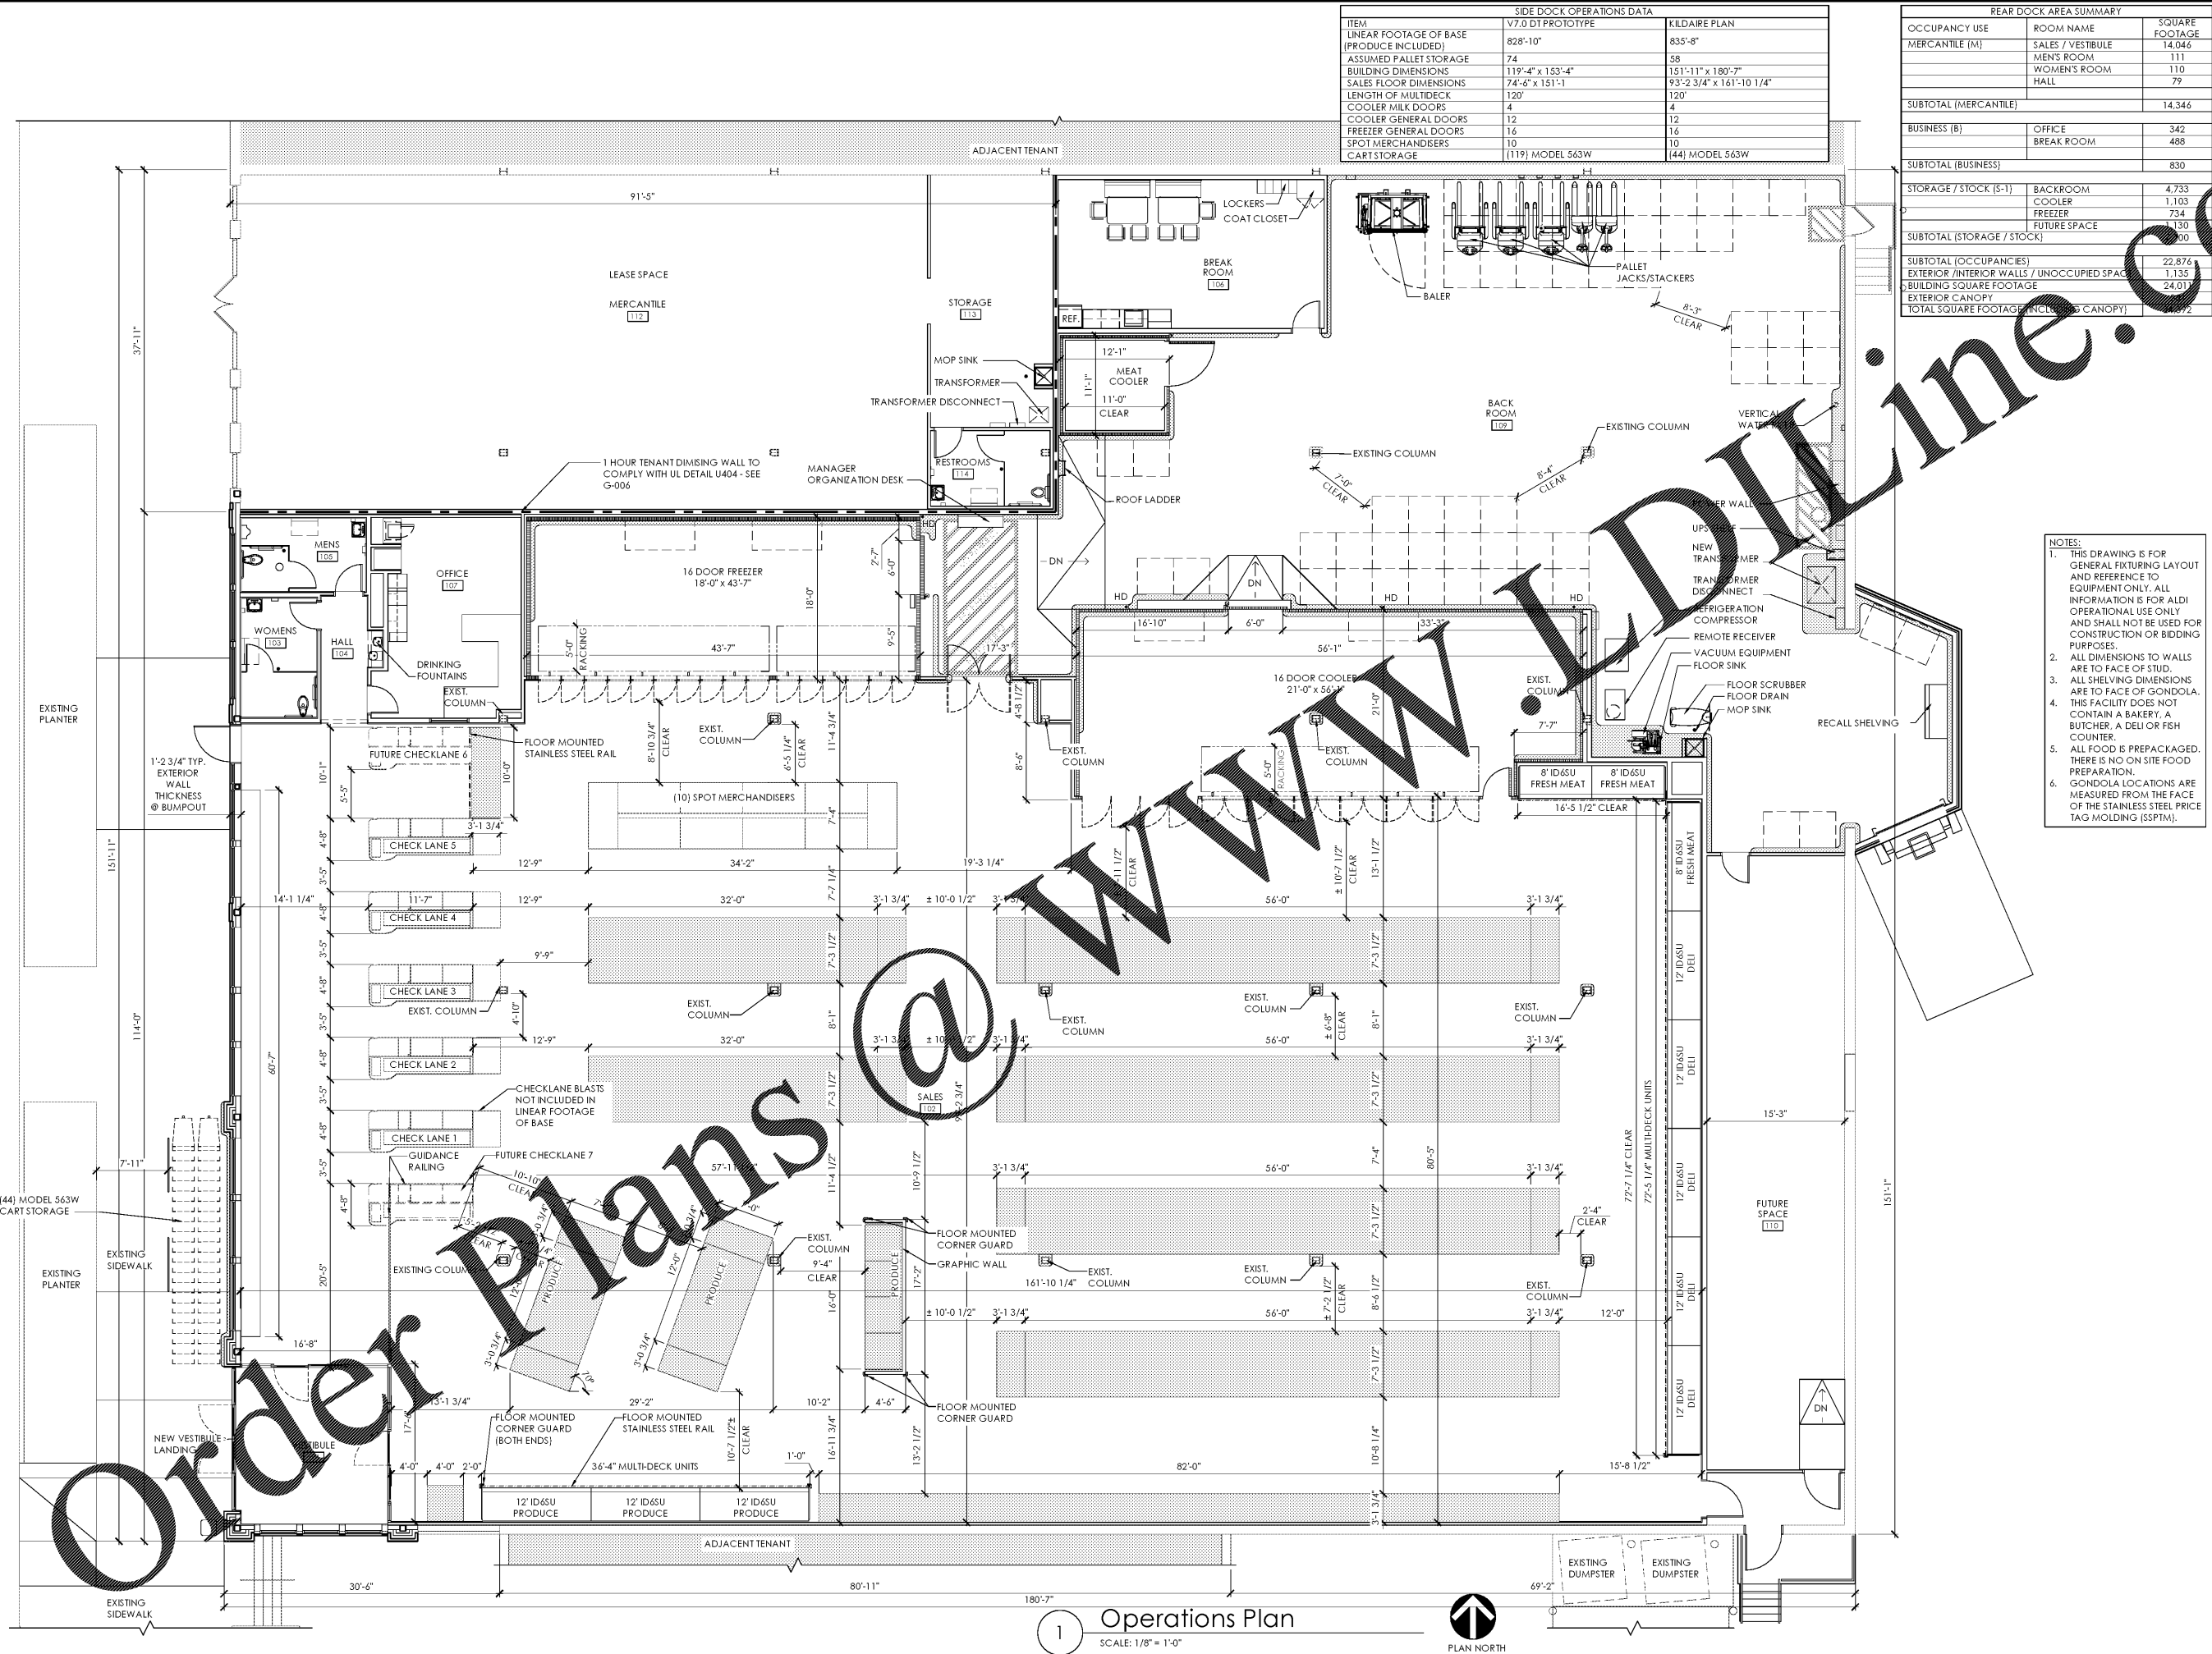

- NOTES:**
- THIS DRAWING IS FOR GENERAL FIXTURING LAYOUT AND REFERENCE TO EQUIPMENT ONLY. ALL INFORMATION IS FOR ALDI OPERATIONAL USE ONLY AND SHALL NOT BE USED FOR CONSTRUCTION OR BIDDING PURPOSES.
  - ALL DIMENSIONS TO WALLS ARE TO FACE OF STUD.
  - ALL SHELVING DIMENSIONS ARE TO FACE OF GONDOLA. THIS FACILITY DOES NOT CONTAIN A BAKERY, A BUTCHER, A DELI OR FISH COUNTER.
  - ALL FOOD IS PREPACKAGED. THERE IS NO ON SITE FOOD PREPARATION.
  - GONDOLA LOCATIONS ARE MEASURED FROM THE FACE OF THE STAINLESS STEEL PRICE TAG MOLDING (SSPTM).

1 Operations Plan  
 SCALE: 1/8" = 1'-0"

