


Issued:	Date:
A Client Review Set	02/15/19
B Bid Set	03/08/19
C	
D	
Revisions:	Date:
1	
2	
3	
4	
5	
6	
7	
8	

**DO NOT SCALE PLANS**  
 Copying, Printing, Software and other processes required to produce these prints can stretch or shrink the actual paper or layout. Therefore, scaling of this drawing may be inaccurate. Contact us consultants with any need for additional dimensions or clarifications.

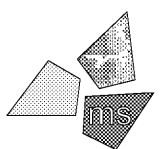


**ms consultants, inc.**  
 engineers, architects, planners  
 920 Main Campus Drive  
 Suite 430  
 Raleigh, NC 27606-5213  
 (919)-772-5565  
 fax: (919)-779-2308

DRAWN BY: MEM/BMT

REVIEWED BY: NAL/CMB

Seal

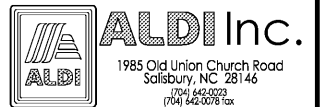


**ALDI Inc.** Store #: 59  
 Cary, NC  
 1315 Kildaire Farm Rd  
 Cary, NC 27511  
 Wake County  
 Project Name & Location:


**Interior Elevations**  
 Drawing Name:

Prototype Rls. Project No.  
 40452-25

Type: v7.1  
 A-212  
 Scale: As Noted Drawing No.

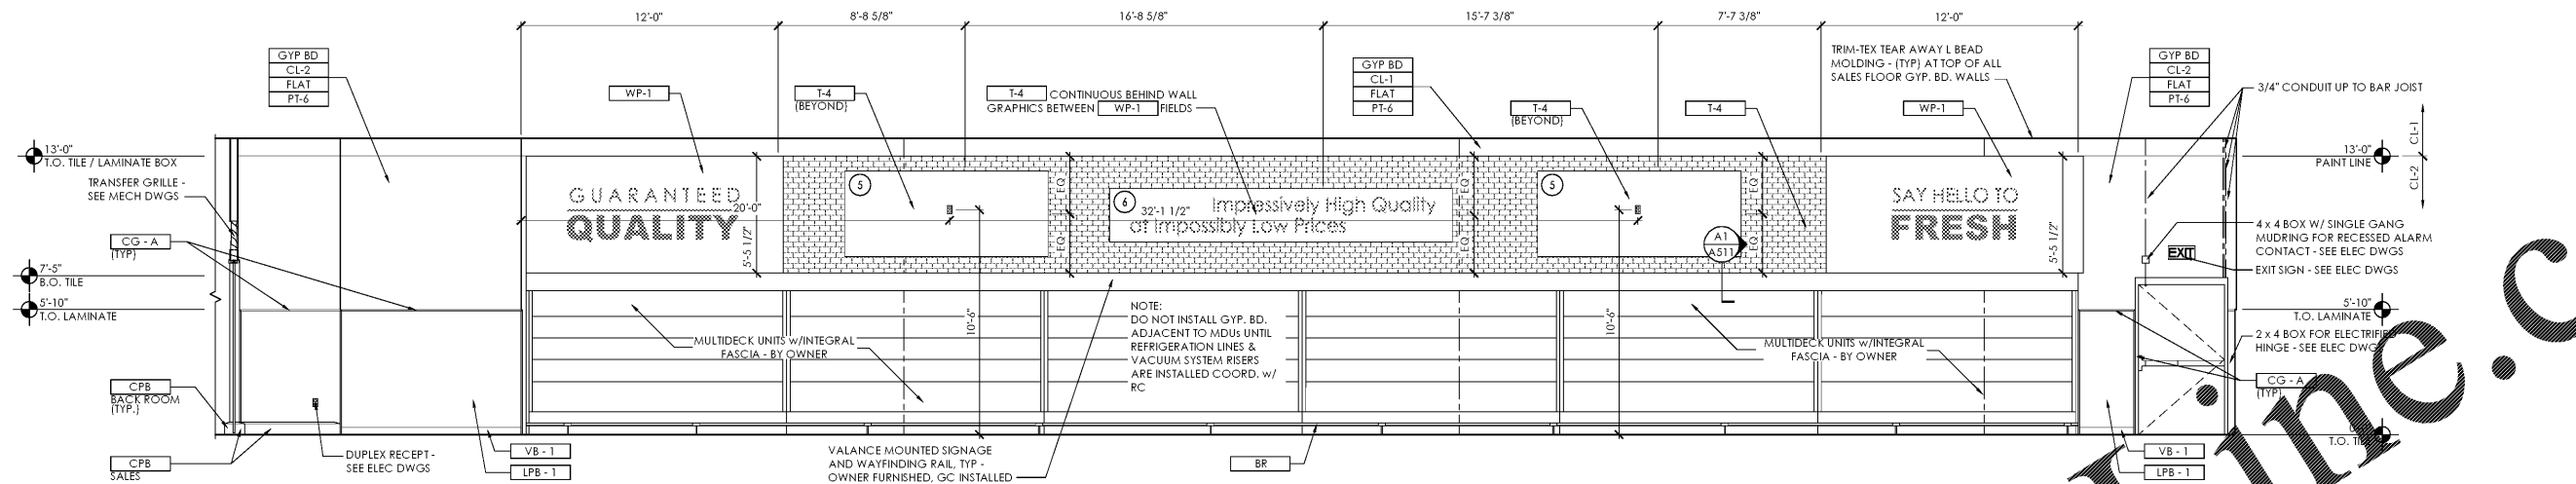


**Retail Interior Elevation**  
 C3  
 SCALE: 1/4" = 1'-0"

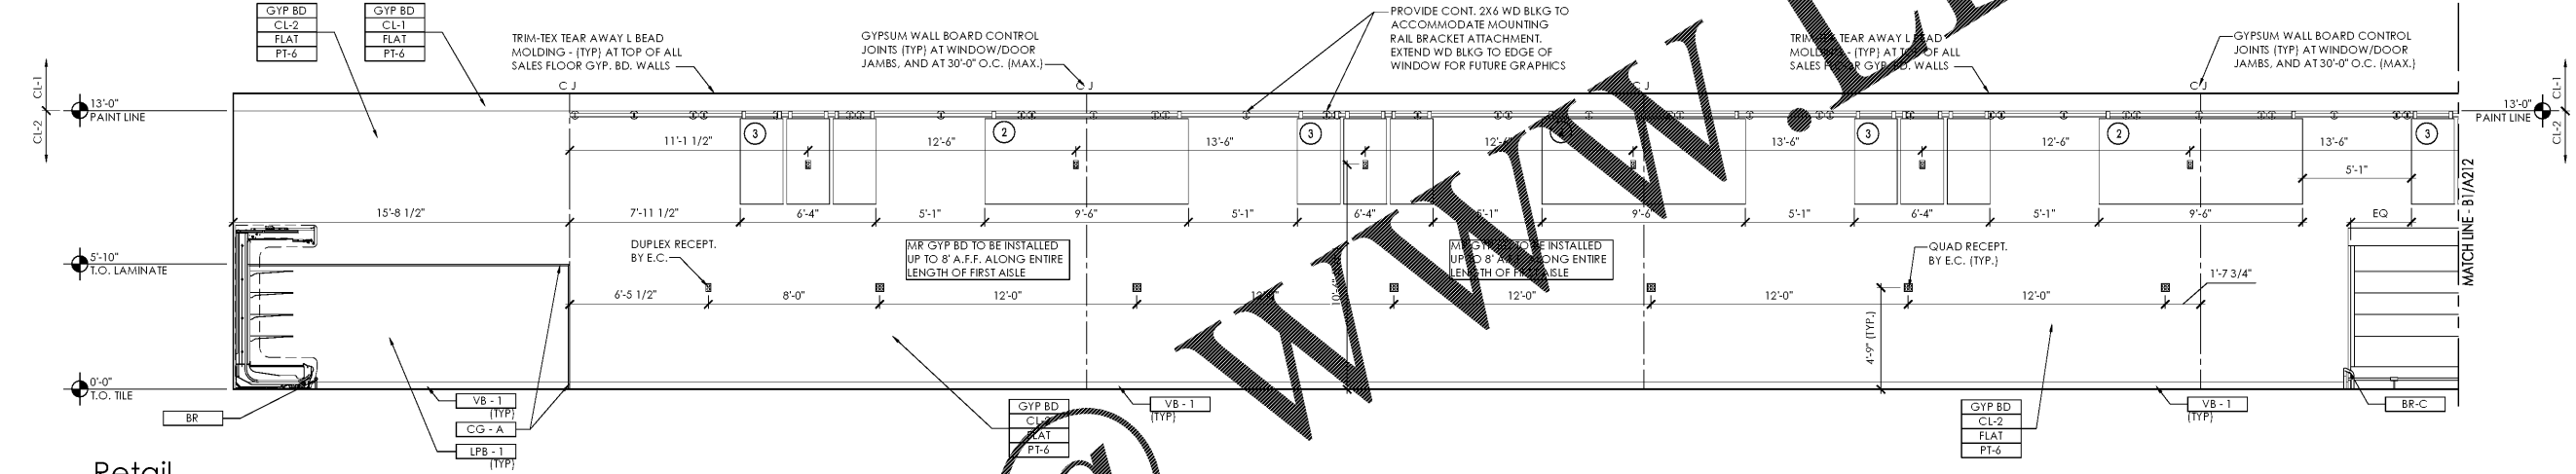

**Retail Interior Elevation**  
 D2  
 SCALE: 1/4" = 1'-0"

WWW.IDIline.com

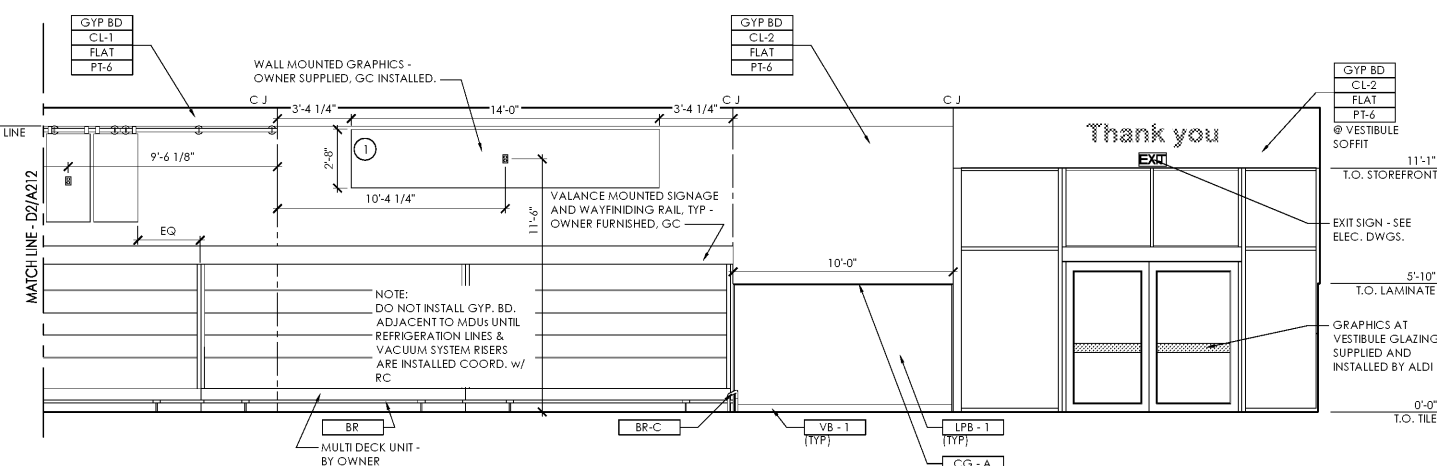

**Retail Interior Elevation**  
 B1  
 SCALE: 1/4" = 1'-0"

- GENERAL NOTES:**
- ALL WALLS TO BE CLEANED AFTER PAINTING OF CEILING TO REMOVE DRYFALL PAINT RESIDUE. COMPLETE CLEANING PRIOR TO INSTALLATION OF OWNER FURNISHED GRAPHICS PACKAGE.
  - REFER TO DRAWING A-603 FOR ALL FINISH CALLOUTS.
  - GC TO INSTALL OWNER FURNISHED INTERIOR GRAPHICS AND MILLWORK PACKAGE. REFER TO INSTALLATION INSTRUCTIONS AND CUT SHEETS POSTED TO WWW.SHARENOLDS.COM FOR INTERIOR GRAPHICS.  
 VENDOR INFO > SBPI INTERIOR GRAPHICS  
 MILLWORK:  
 VENDOR INFO > RIDDELY CABINET & MILLWORK  
 VENDOR INFO > CONCEPTS
  - COORDINATE LOCATIONS FOR ALL CONTROL JOINTS WITH THE GRAPHICS PACKAGE TO MINIMIZE INTERFERENCE WITH GRAPHICS.
  - ALL WALLS AREA WALLS TO BE FREE OF ABANDONED DEVICE BOXES. NO BLANK COVER PLATES ARE TO BE EXPOSED.
  - COORDINATE LAYOUT OF REFRIGERATION LINES WITH REFRIGERATION CONTRACTOR BEFORE ENCLOSING WALL CAVITY.
  - ALL DIMENSION HEIGHTS ARE MEASURED FROM FINISHED FLOOR.

SALES FLOOR GRAPHICS SCHEDULE			
KEY DESCRIPTION	MANUFACTURER	NOTES	
1 WALL MTD. GRAPHIC	OWNER FURNISHED - GC INSTALLED	168"W x 32"H	
2 ILLUMINATED WALL MTD. GRAPHIC w/ SIMULATED RAIL MOUNT	OWNER FURNISHED - GC INSTALLED	114"W x 48"H	
3 TRIPLE PANEL RAIL MTD. GRAPHIC (TRIPTYCH)	OWNER FURNISHED - GC INSTALLED	24"W x 48"H PANELS - 76" TOTAL WIDTH	
4 MOUNTING RAIL	OWNER FURNISHED - GC INSTALLED	ALIGN TOP OF RAIL BRACKETS w/ PAINT LINE. EXTEND WD BLKG ENTIRE LENGTH OF MOUNTING RAIL U.N.O.	
5 ILLUMINATED WALL MTD. GRAPHIC	OWNER FURNISHED - GC INSTALLED	114"W x 48"H - BACK WALL, OVER TILE	
6 WALL MTD GRAPHIC	OWNER FURNISHED - GC INSTALLED	192"W x 30"H - BACK WALL ABOVE MDU; INSTALL OVER TILE	