



Plot Date: 3/7/2019

Order Plans

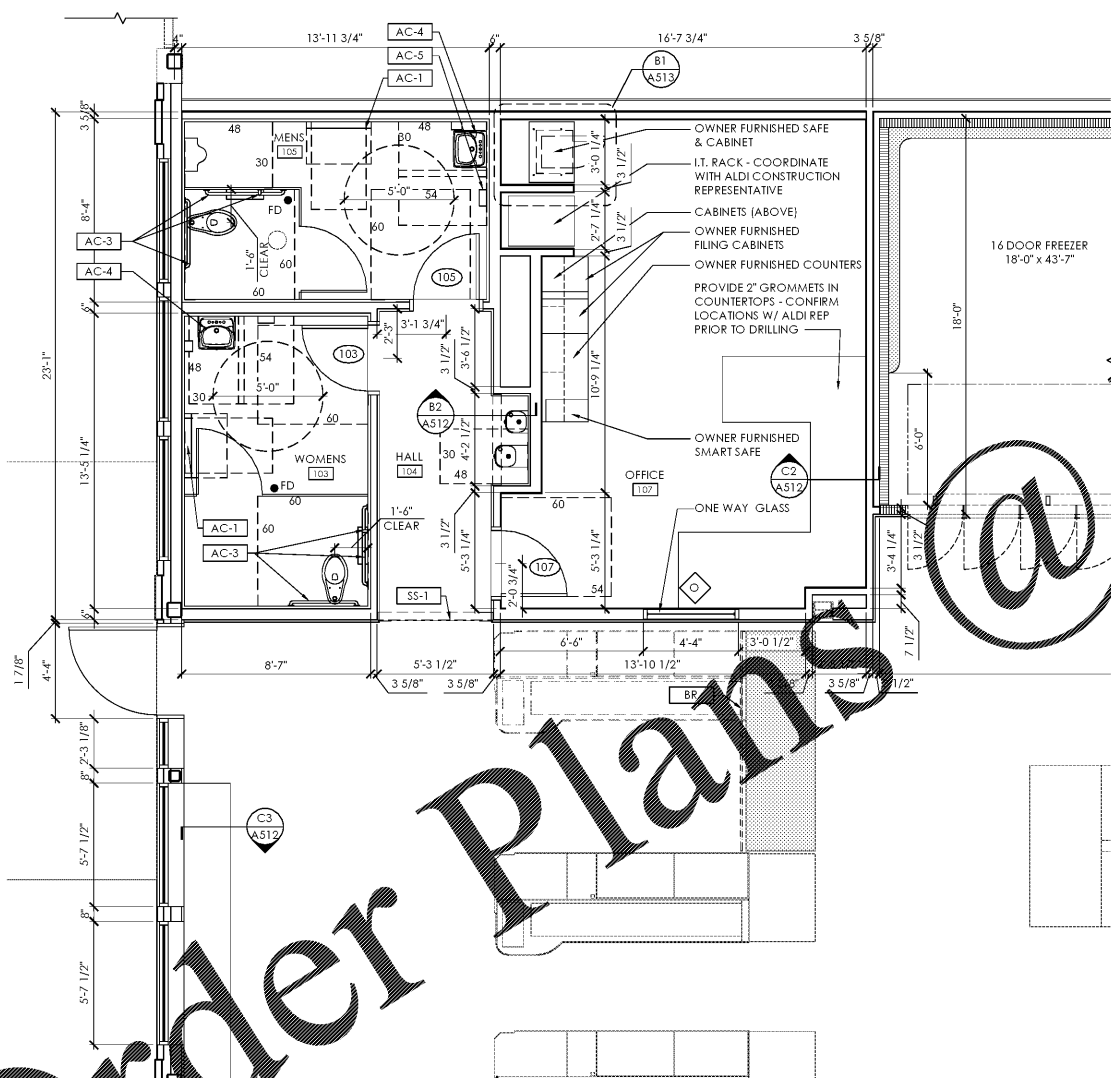

D1 Enlarged Plan - Ancillary Spaces
SCALE: 1/4" = 1'-0"
PLAN NORTH

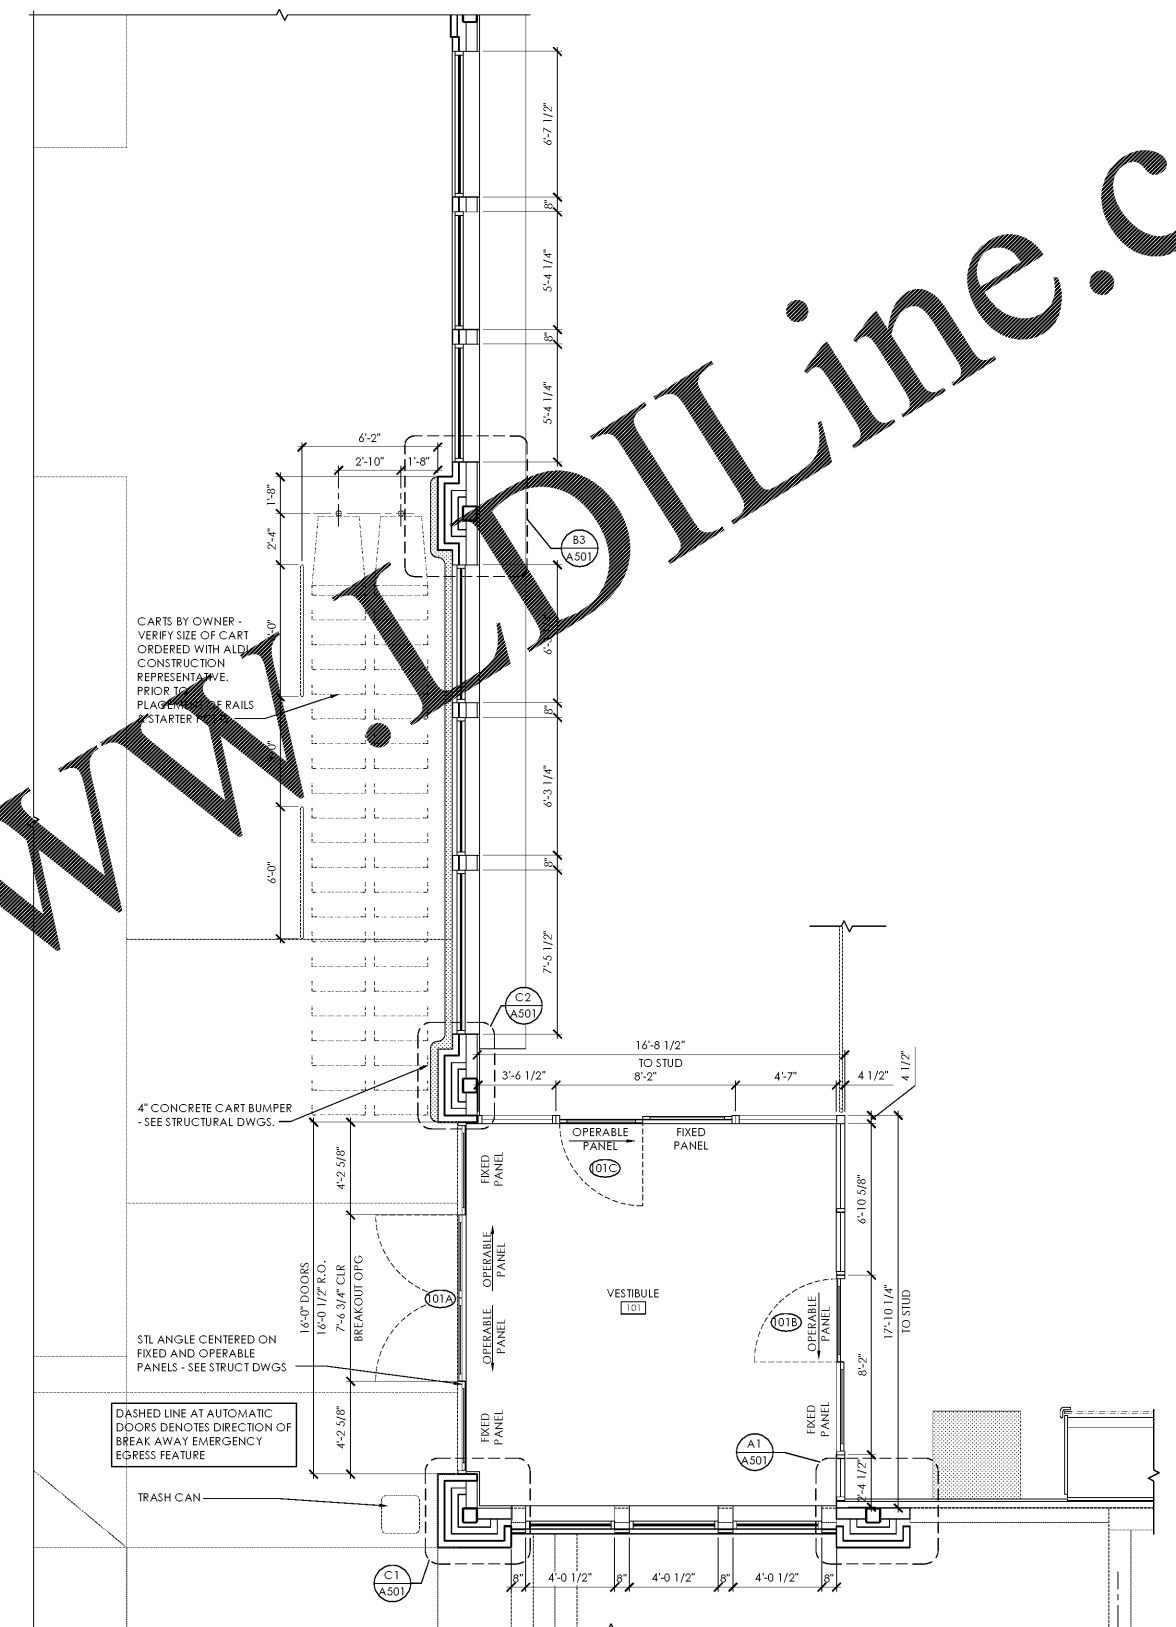


B1 Enlarged Plan - Entry
SCALE: 1/4" = 1'-0"
PLAN NORTH

NOTE:
1. CONTRACTOR TO VERIFY LOCATIONS OF ALL WALL MOUNTED ITEMS AND PROVIDE SOLID BLOCKING FOR MOUNTING.
2. MILLWORK DIMENSIONS SHOWN ARE FOR REFERENCE ONLY. DIMENSIONS SHOULD BE VERIFIED AND COORDINATED WITH MILLWORK SUPPLIER.

Issued:		Date:
A	Client Review Set	02/15/19
B	Bid Set	03/08/19
C		
D		

Revisions:		Date:
1		
2		
3		
4		
5		
6		
7		
8		

DO NOT SCALE PLANS
Copying, Printing, Software and other processes required to produce these prints can stretch or shrink the actual paper or layout. Therefore, scaling of this drawing may be inaccurate. Contact us consultants with any need for additional dimensions or clarifications.

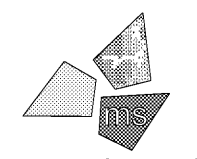


ms consultants, inc.
engineers, architects, planners
920 Main Campus Drive
Suite 430
Raleigh, NC 27606-5213
(919)-772-5565
fax: (919)-779-2308

DRAWN BY: MEM/BMT

REVIEWED BY: NAL/CMB

Seal

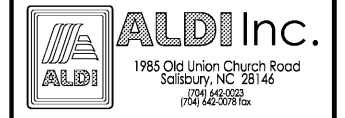

ALDI Inc. Store #: 59
Cary, NC
1315 Kildaire Farm Rd
Cary, NC 27511
Wake County
Project Name & Location:

Enlarged Plans

Drawing Name:	
Prototype Rls.	Project No.
	40452-25
Type: V7.1	
	A-402
Scale: As Noted	Drawing No.