


Plot Date: 3/7/2019

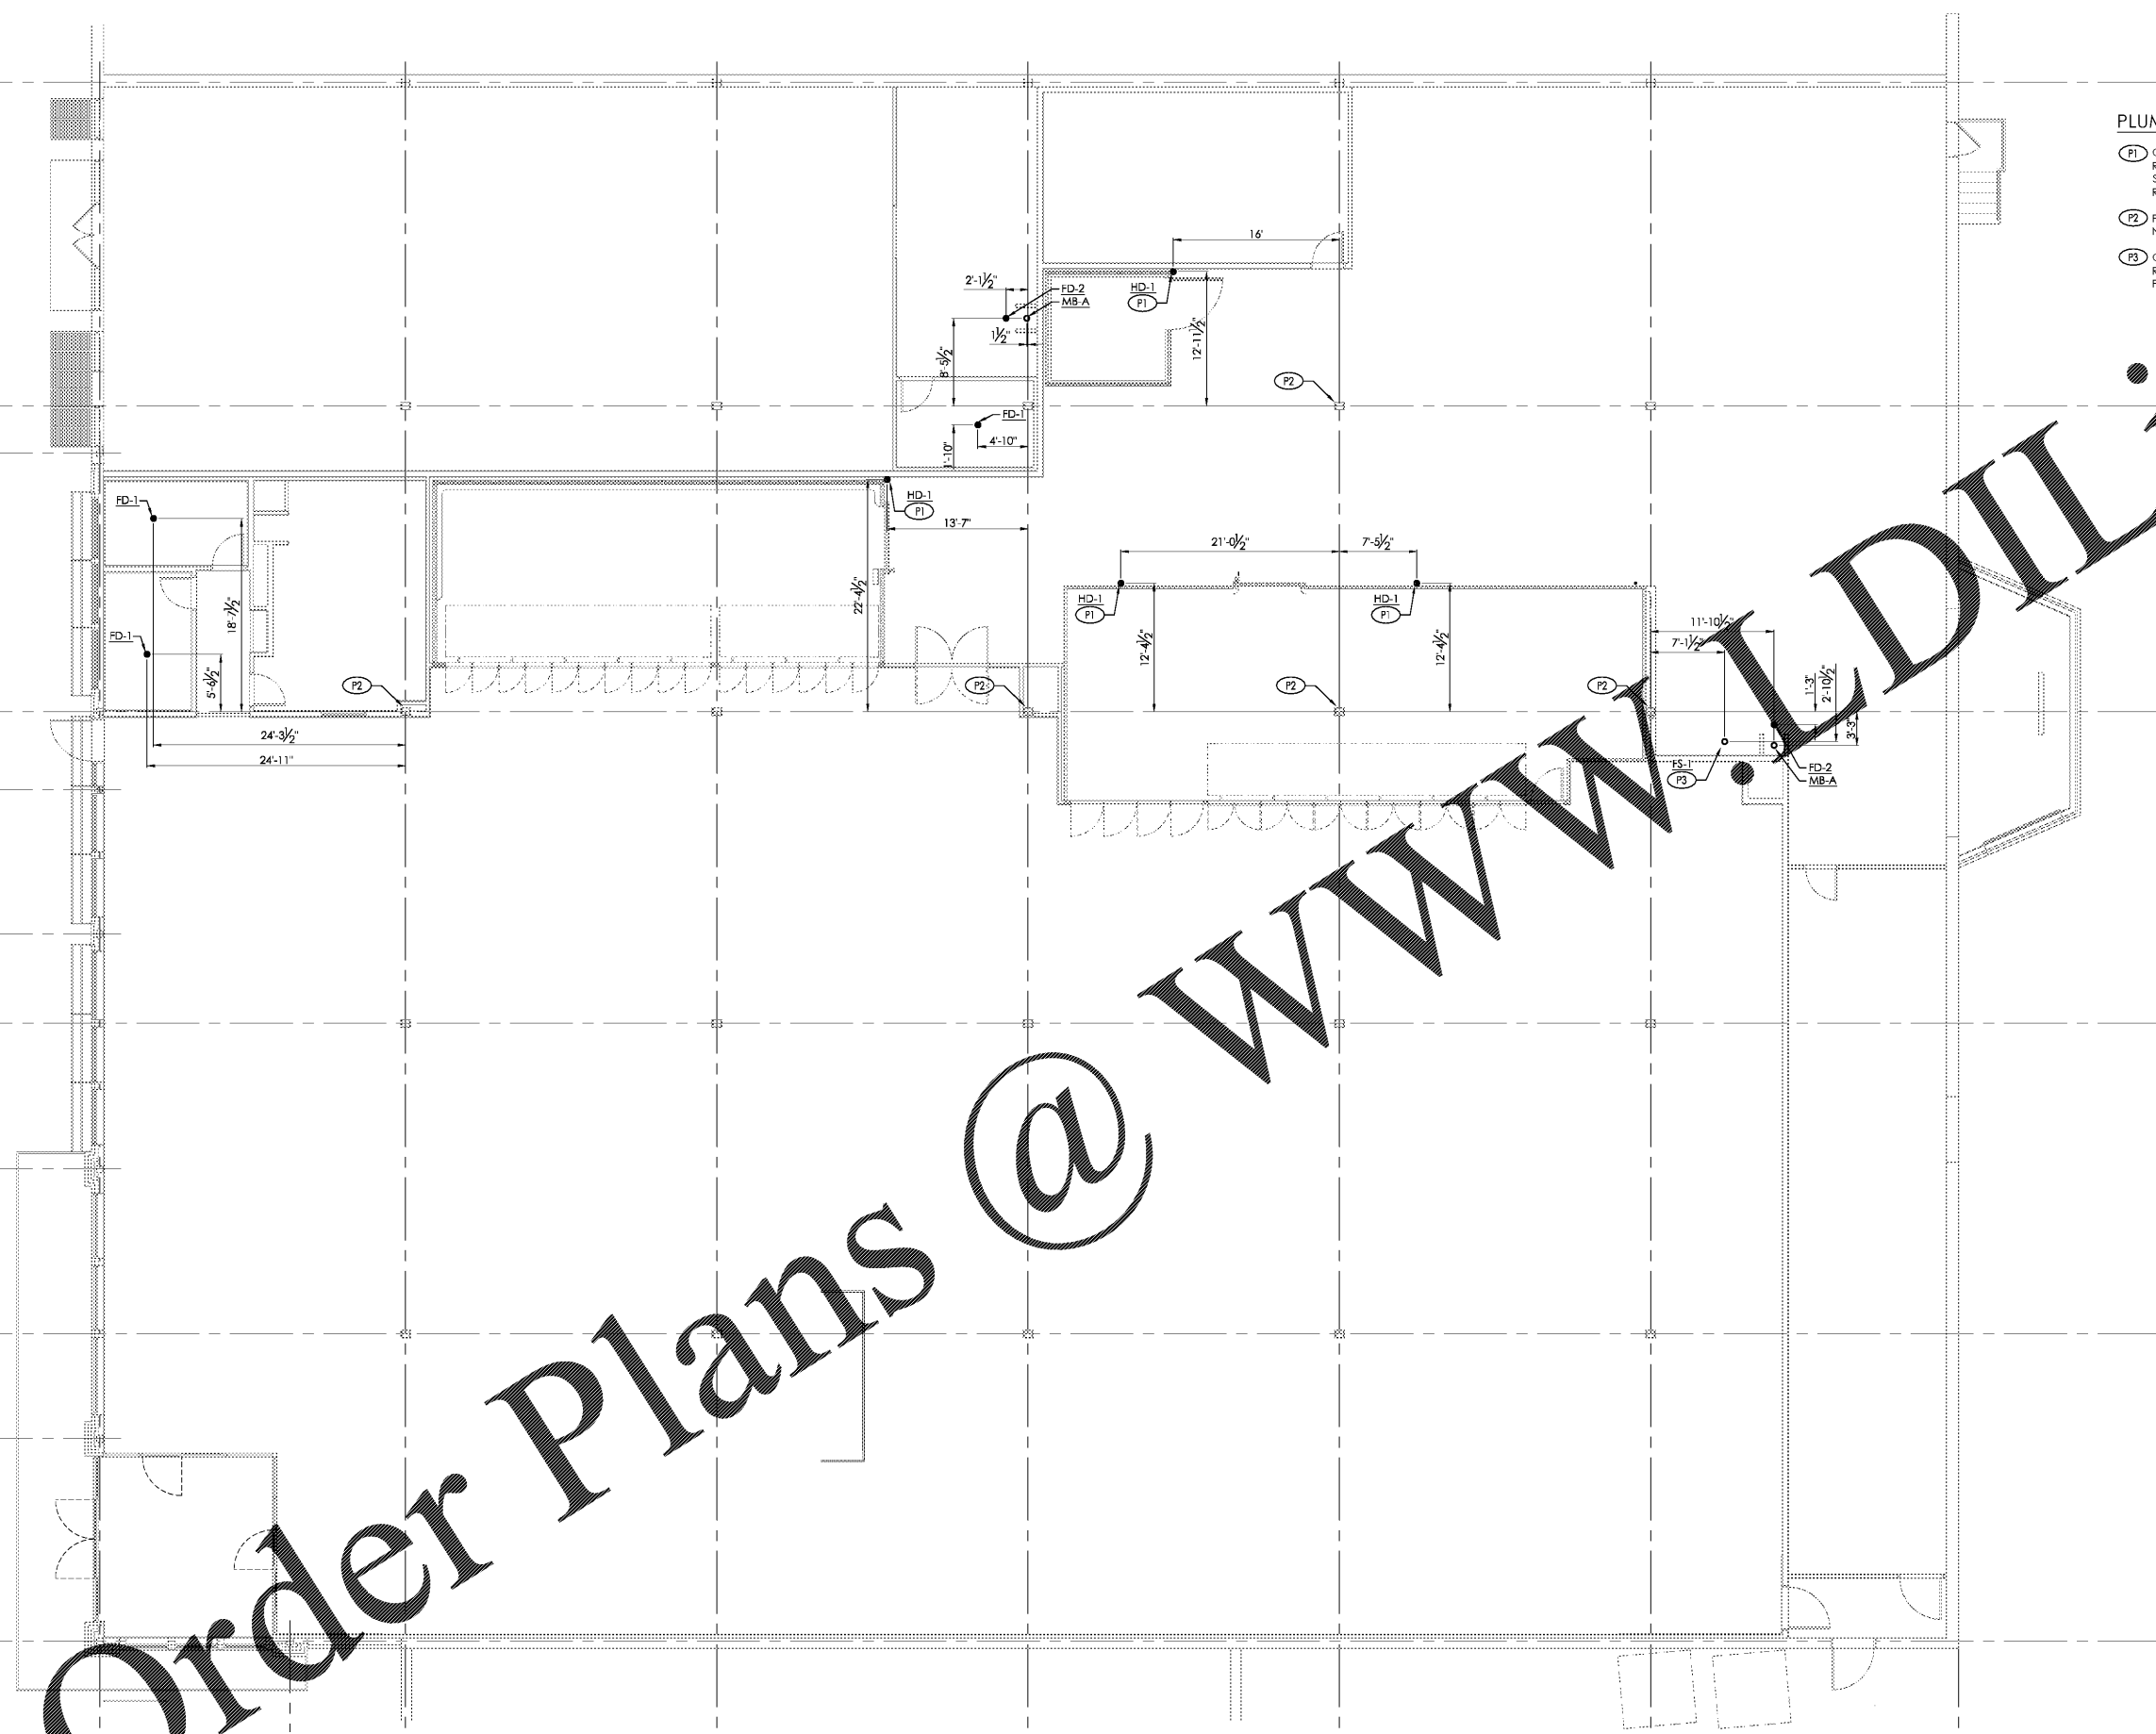

PLUMBING DRAINAGE LOCATION KEYNOTES:

- (P1) COORDINATE LOCATIONS OF CONDENSATE DRAINS WITH REFRIGERATION CONTRACTOR, G.C., AND ALDI FIELD REPRESENTATIVE SUCH THAT A CODE COMPLIANT AIR GAP IS MAINTAINED PRIOR TO ROUGH-IN. REFER TO DETAIL D1/P-401.
- (P2) FIELD VERIFY EXACT COLUMN LOCATION PRIOR TO BEGINNING WORK. NOTIFY ENGINEER OF ANY DISCREPANCIES.
- (P3) COORDINATE LOCATION OF VACUUM SYSTEM FLOOR SINK WITH REFRIGERATION CONTRACTOR, G.C., AND ALDI FIELD REPRESENTATIVE PRIOR TO ROUGH-IN.

Issued:		Date:	
A	Client Review Set	02/15/19	
B	Bid Set	03/08/19	
C			
D			
Revisions:		Date:	
1			
2			
3			
4			
5			
6			
7			
8			

DO NOT SCALE PLANS
 Copying, Printing, Software and other processes required to produce these prints can stretch or shrink the actual paper or layout. Therefore, scaling of this drawing may be inaccurate. Contact us consultants with any need for additional dimensions or clarifications.

ms consultants, inc.
 engineers, architects, planners
 920 Main Campus Drive
 Suite 430
 Raleigh, NC 27606-5213
 (919)-772-5565
 fax: (919)-779-2308

DRAWN BY: JMM

REVIEWED BY: KFF

Seal

ENGINEER FIRM LICENSE #C-3239
 PROFESSIONAL OF RECORD:
 DANIEL E. DOWLER No. 042448
 EXP. DATE: 12/31/2019

ALDI Inc.
 1985 Old Union Church Road
 Salisbury, NC 28146
 (704) 642-0023
 (704) 642-0079 fax

ALDI Inc. Store #: 59
 Cary, NC
 1315 Kildaire Farm Rd
 Cary, NC 27511
 Wake County
 Project Name & Location:

Plumbing Drainage Location Plan
 Drawing Name:

Prototype Rls.	Project No.
	40452-25

Type: v7.1

Scale: As Noted Drawing No. P-102

Order Plans @ www.DILine.com