



Order Plans @

www.LDILine.com

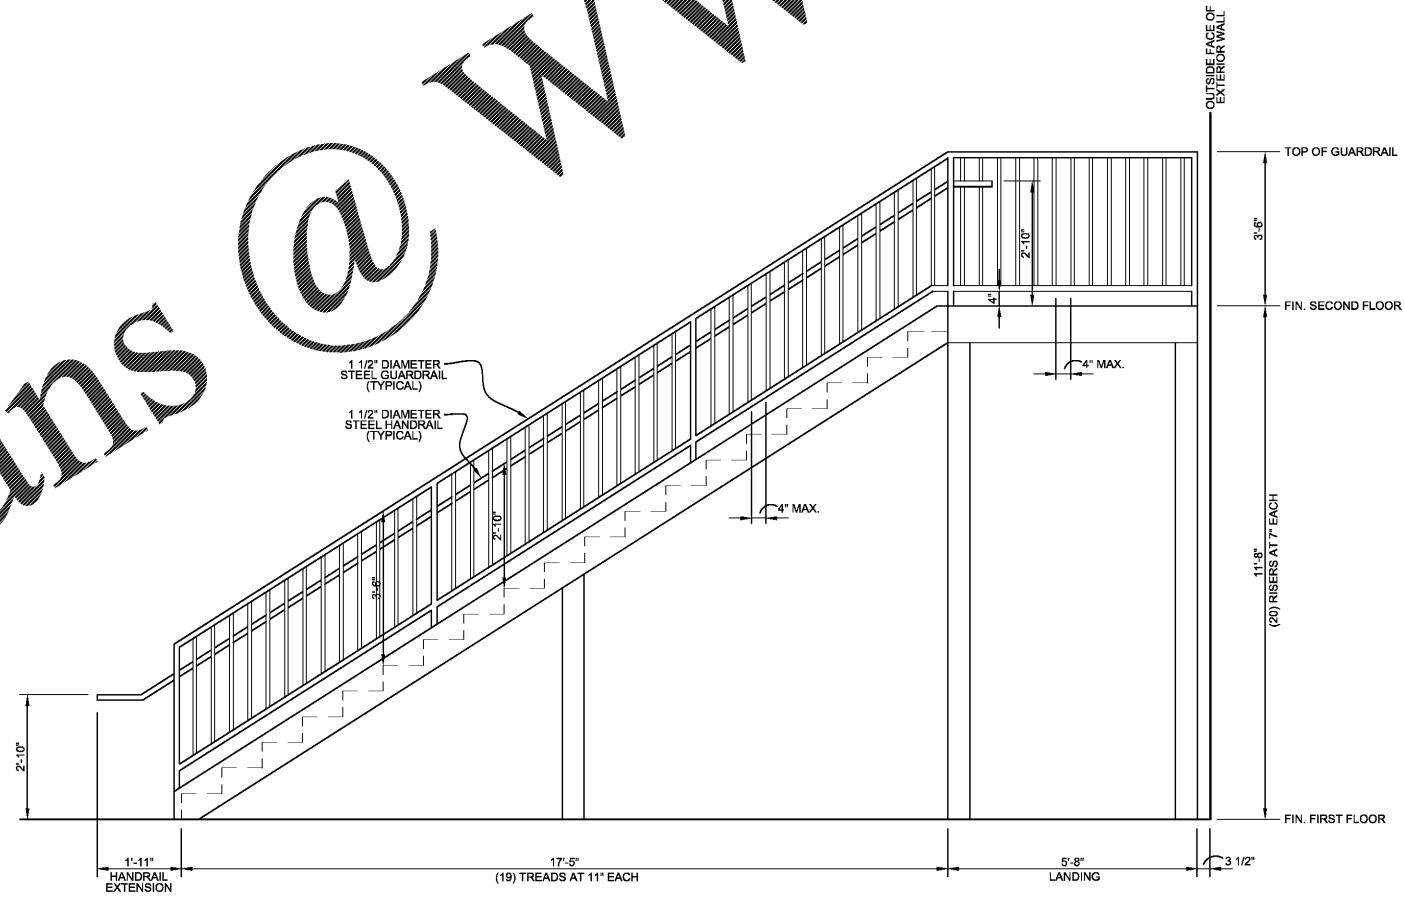

2 A5.2 EXTERIOR STAIR ELEVATION 1/2"=1'-0"

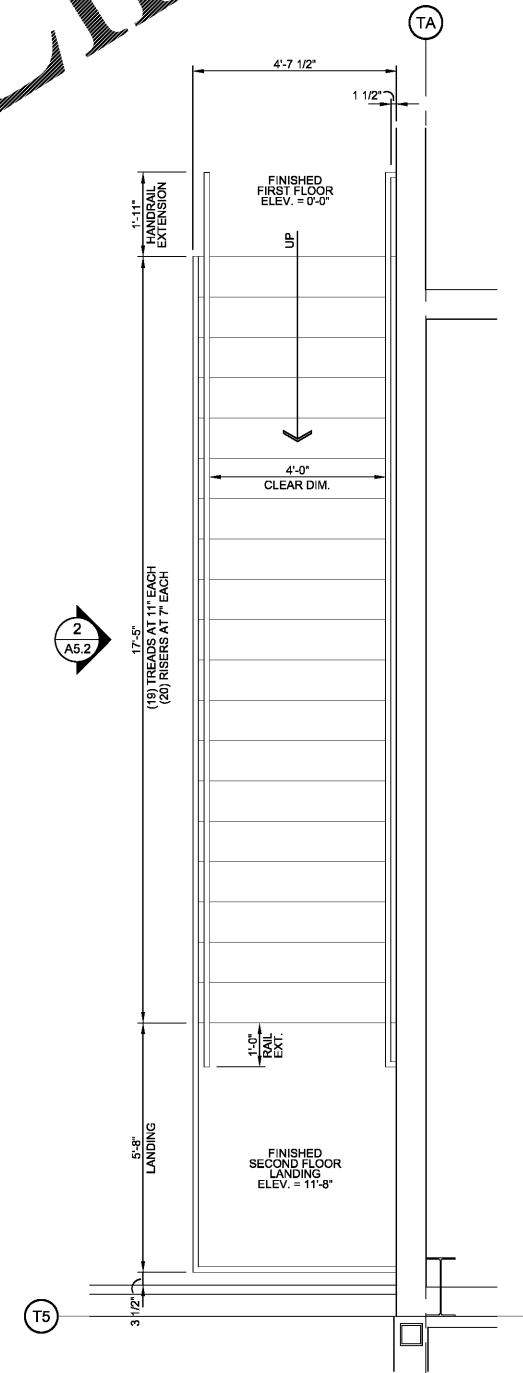

1 A5.2 EXTERIOR STAIR PLAN 1/2"=1'-0"



REVISION	DATE

ELLSWORTH ARCHITECTS
 3136 LANIER DRIVE
 ATLANTA, GEORGIA 30319
 PHONE: 404.949.9351

PRO BUILDING SYSTEMS
 DESIGN BUILD CONTRACTORS
 3678 North Peachtree Road
 Atlanta, Georgia 30341
 (770) 455-1791 / Fax 455-4123
 www.probidgsystems.com

GINN CHRYSLER - DODGE - RAM AND JEEP
 1-20 ACCESS ROAD
 COVINGTON GEORGIA 30040

DATE: 09.26.2018
 SCALE: AS NOTED
 BY: RJE
 JOB ID: 18YGIN001

ENLARGED STAIR PLANS
 DRAWING TITLE

A5.2