

REVISION DATE

**ELLSWORTH ARCHITECTS**  
3136 LANIER DRIVE  
ATLANTA, GEORGIA 30319  
PHONE: 404.949.9351

**PRO BUILDING SYSTEMS**  
DESIGN BUILD CONTRACTORS  
3678 North Peachtree Road  
Atlanta, Georgia 30341  
(770) 455-1791 / Fax 455-4123  
www.probdgsystems.com


**GINN CHRYSLER - DODGE - RAM AND JEEP**  
1-20 ACCESS ROAD  
COVINGTON GEORGIA 30040

DATE: 09.26.2018  
SCALE: AS NOTED  
BY: RJE  
JOB ID: 18YGIN001


ENLARGED STAIR PLANS  
DRAWING TITLE

**A5.3**


SHEET 18 OF 33

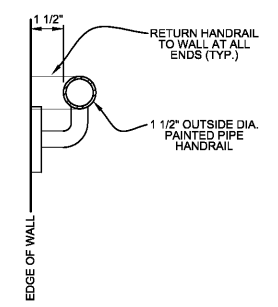

**7 TYPICAL WALL MOUNTED HANDRAIL DETAIL**  
A5.3 3'-1'-0"

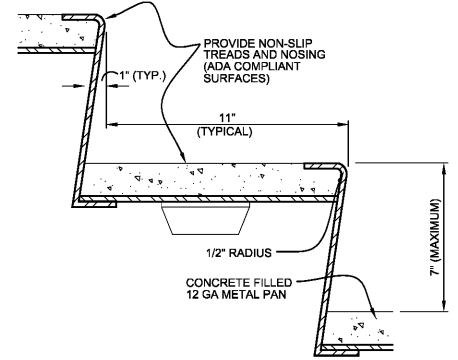


**8 TYPICAL EXIT STAIR TREAD DETAIL**  
A5.3 3'-1'-0"

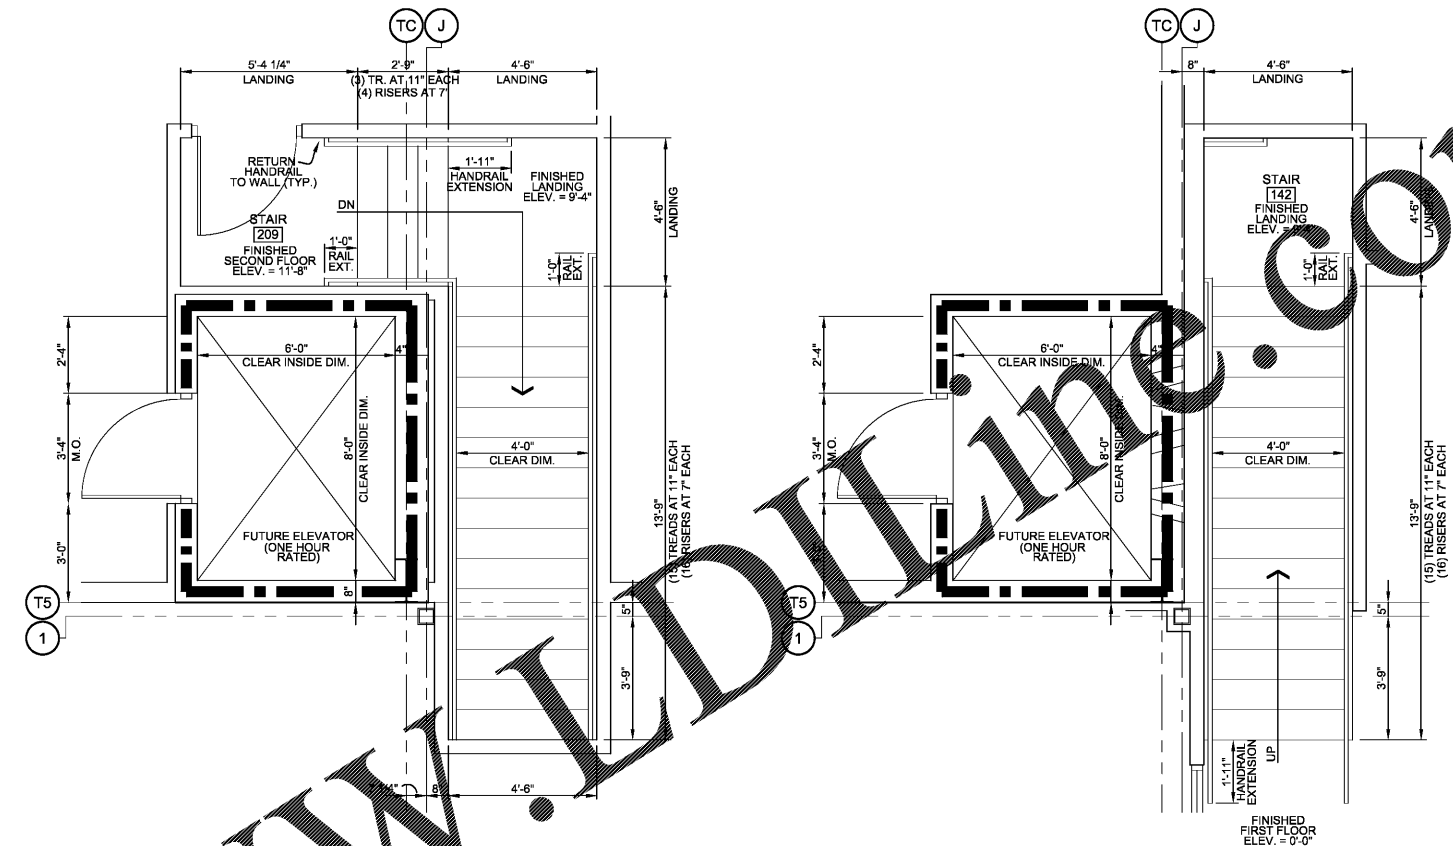


**2 SECOND FLOOR STAIR / ELEVATOR PLAN**  
A5.3 3/8"=1'-0"


**1 FIRST FLOOR STAIR / ELEVATOR PLAN**  
A5.3 3/8"=1'-0"

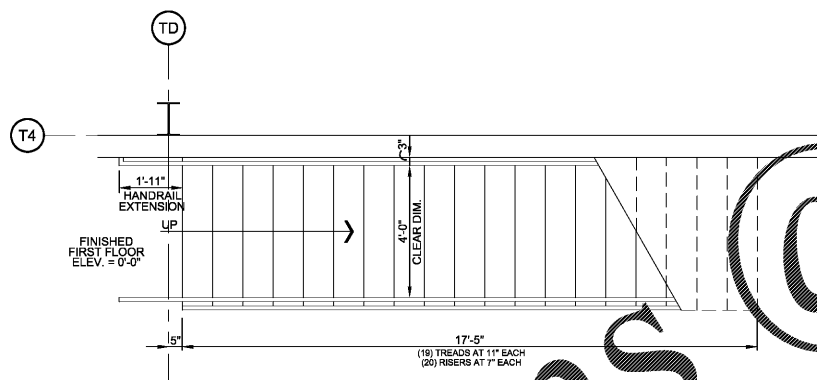


**3 FIRST FLOOR MEZZANINE STAIR (WEST)**  
A5.3 3/8"=1'-0"

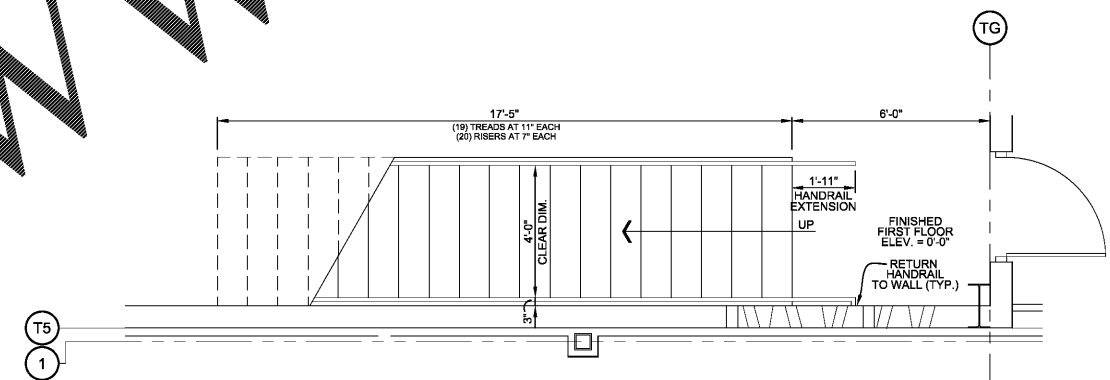

**5 FIRST FLOOR MEZZANINE STAIR (EAST)**  
A5.3 3/8"=1'-0"

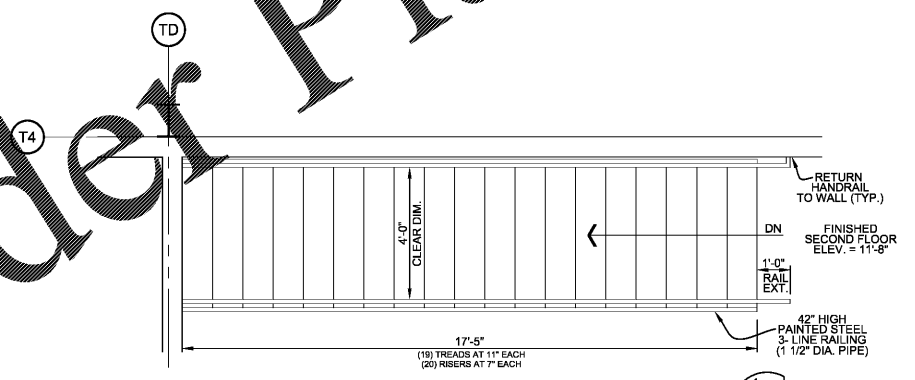

**4 SECOND FLOOR MEZZANINE STAIR (WEST)**  
A5.3 3/8"=1'-0"

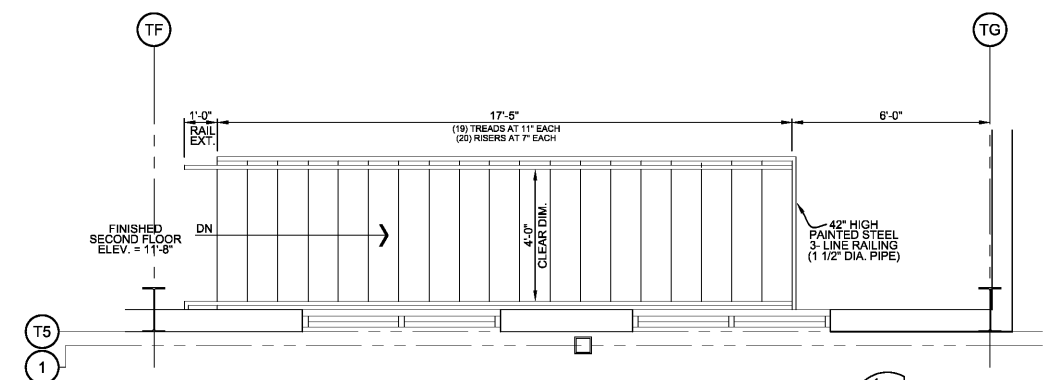

**6 SECOND FLOOR MEZZANINE STAIR (EAST)**  
A5.3 3/8"=1'-0"

Order Plans @