




1 ENLARGED PLAN DETAIL  
A7.1 3/4"=1'-0"

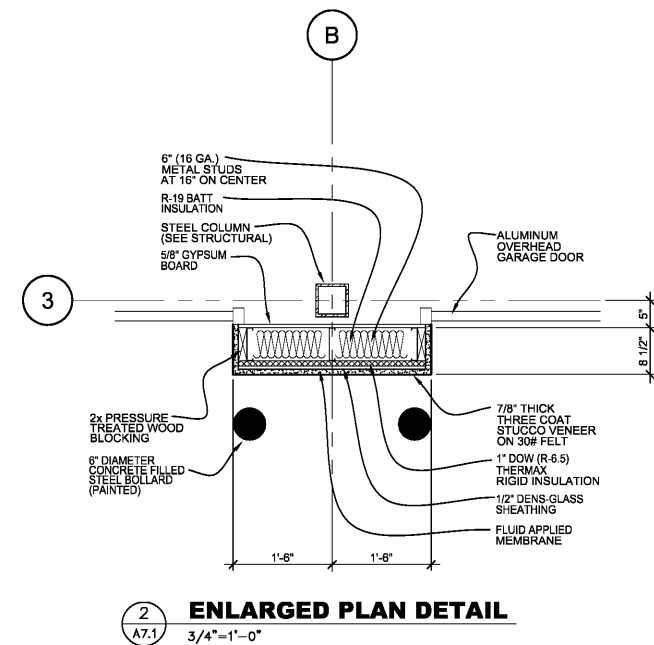


2 ENLARGED PLAN DETAIL  
A7.1 3/4"=1'-0"

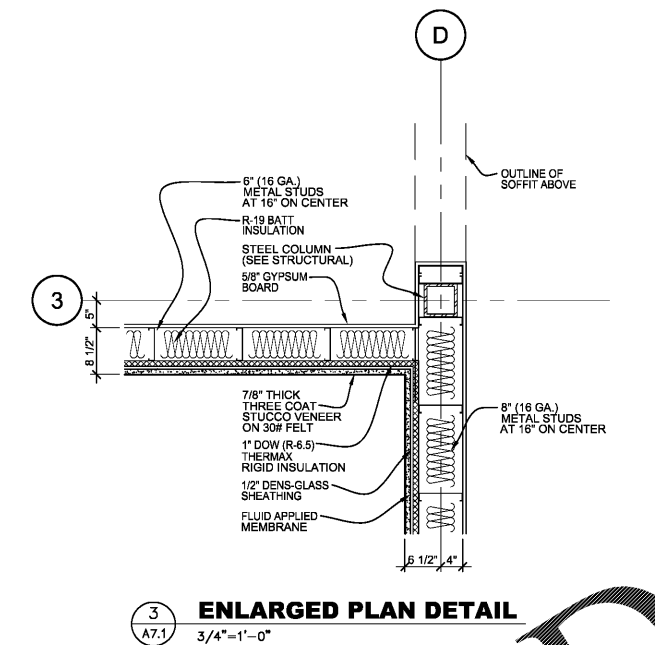


3 ENLARGED PLAN DETAIL  
A7.1 3/4"=1'-0"

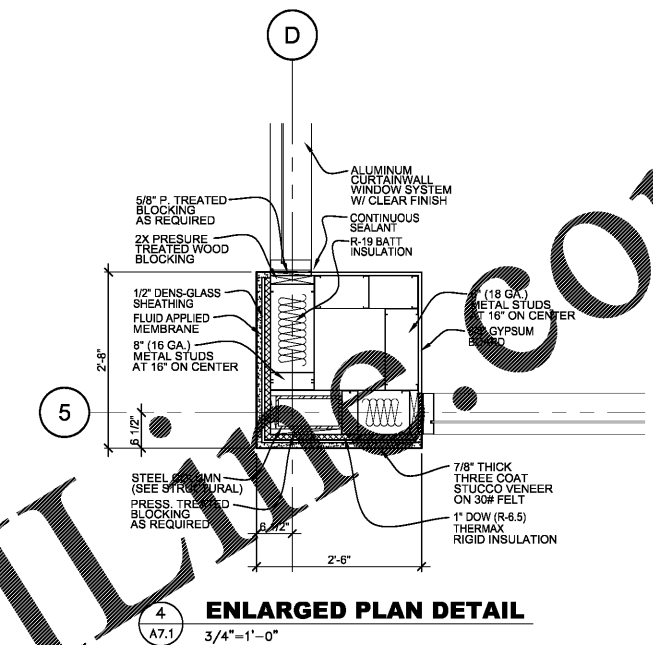


4 ENLARGED PLAN DETAIL  
A7.1 3/4"=1'-0"

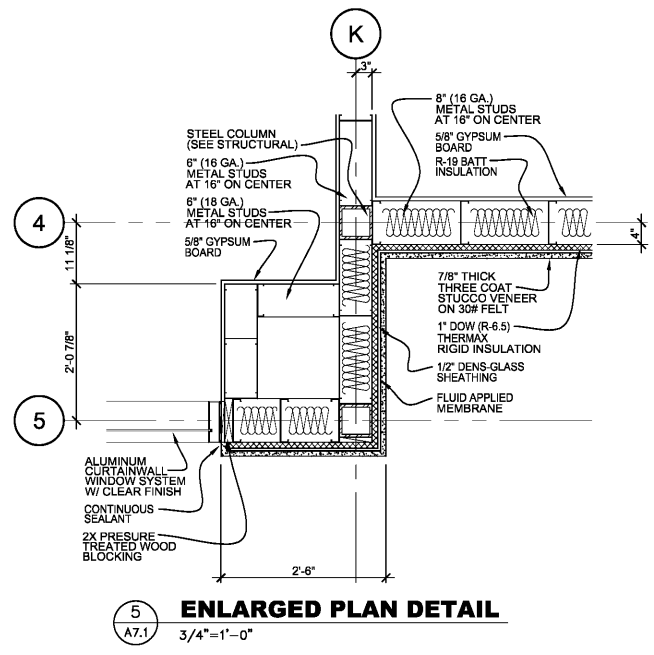


5 ENLARGED PLAN DETAIL  
A7.1 3/4"=1'-0"

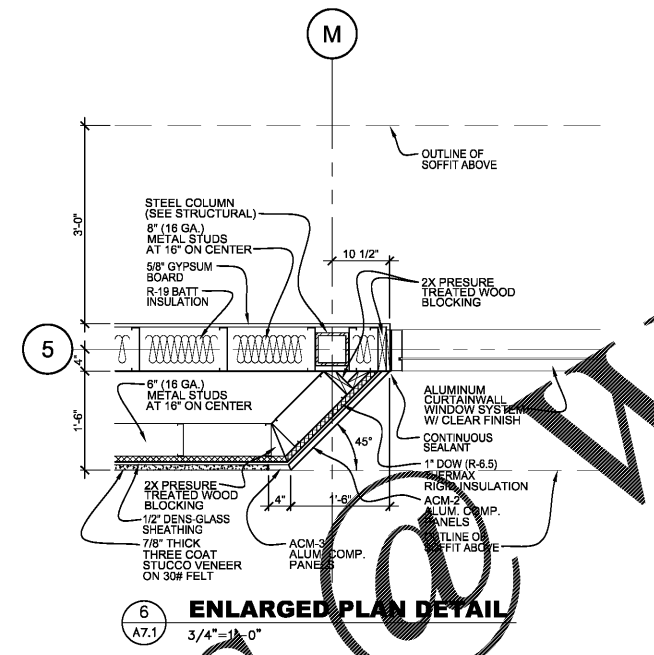


6 ENLARGED PLAN DETAIL  
A7.1 3/4"=1'-0"

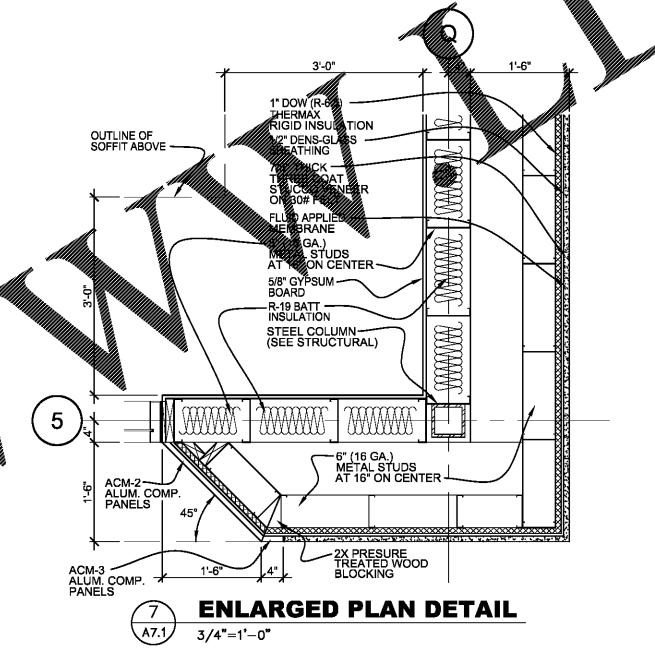


7 ENLARGED PLAN DETAIL  
A7.1 3/4"=1'-0"

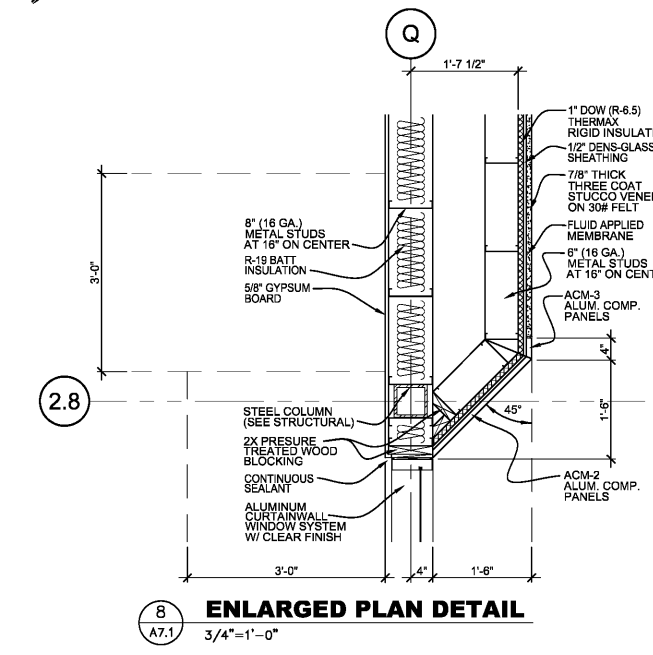


8 ENLARGED PLAN DETAIL  
A7.1 3/4"=1'-0"

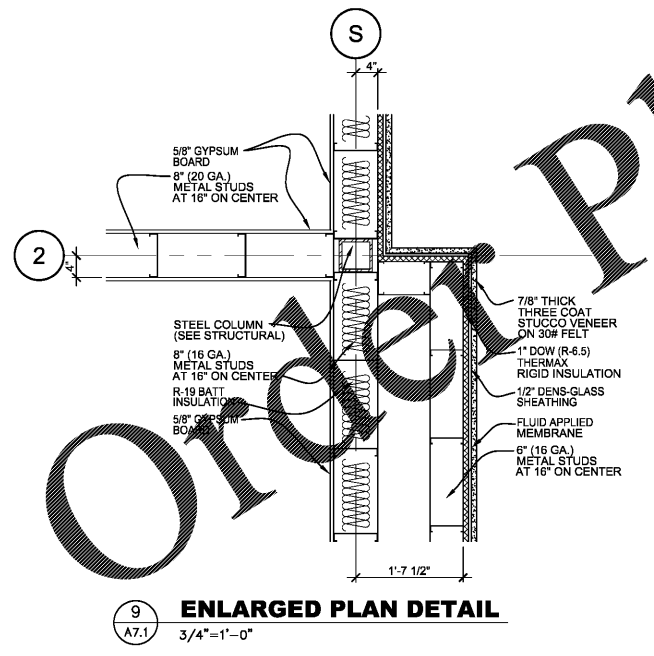


9 ENLARGED PLAN DETAIL  
A7.1 3/4"=1'-0"

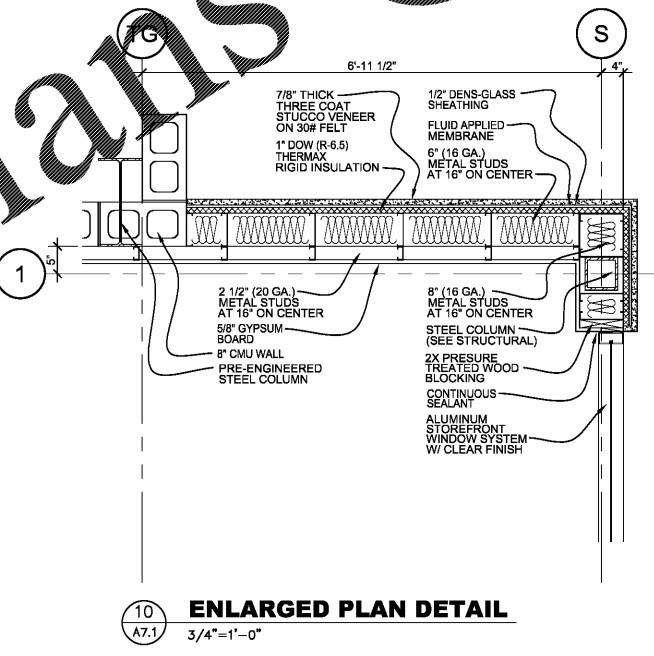

10 ENLARGED PLAN DETAIL  
A7.1 3/4"=1'-0"

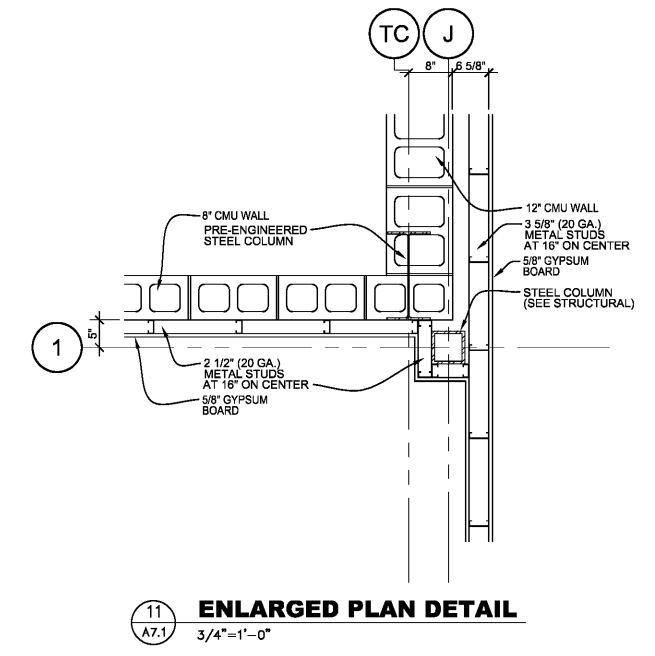

11 ENLARGED PLAN DETAIL  
A7.1 3/4"=1'-0"

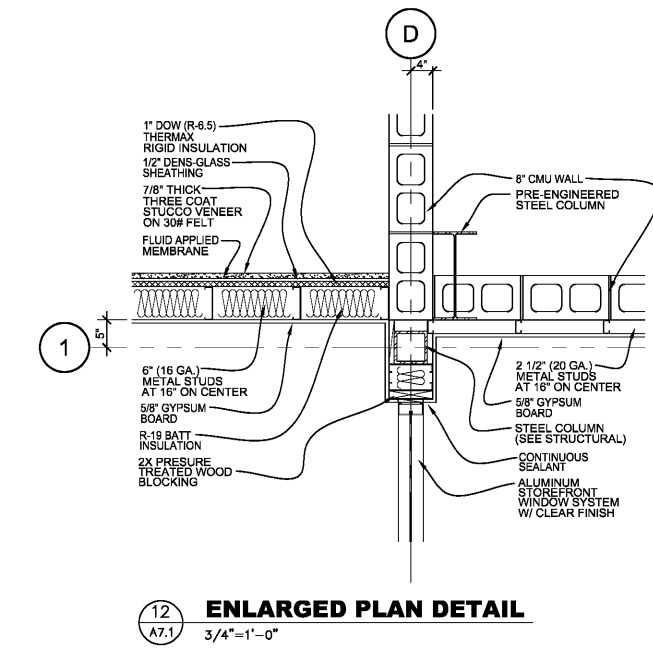

12 ENLARGED PLAN DETAIL  
A7.1 3/4"=1'-0"



ELLSWORTH ARCHITECTS  
3136 LANIER DRIVE  
ATLANTA, GEORGIA 30319  
PHONE: 404.949.9351

PRO BUILDING SYSTEMS  
DESIGN BUILD CONTRACTORS  
3678 North Peachtree Road  
Atlanta, Georgia 30341  
(770) 455-1791 / Fax 455-4123  
www.probdgsystems.com

GINN CHRYSLER - DODGE - RAM AND JEEP  
1-20 ACCESS ROAD  
COVINGTON GEORGIA 30040

DATE: 09.26.2018  
SCALE: 3/4"=1'-0"  
BY: RJE  
JOB ID: 18YGIN001

ENLARGED PLAN DETAILS  
DRAWING TITLE

A7.1

SHEET 25 OF 33