


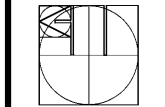

REVISION DATE

ELLSWORTH ARCHITECTS
3136 LANIER DRIVE
ATLANTA, GEORGIA 30319
PHONE: 404.949.9351



PRO BUILDING SYSTEMS
DESIGN BUILD CONTRACTORS

3878 North Peachtree Road
Atlanta, Georgia 30341
(770) 455-1781 / Fax 455-4123
www.probuildingsystems.com


GINN CHRYSLER - DODGE - RAM AND JEEP
1-20 ACCESS ROAD
COVINGTON GEORGIA 30040

DATE: 09.26.2018
SCALE: AS NOTED
BY: RJE
JOB ID: 18YGIN001


INTERIOR ELEVATIONS
DRAWING TITLE

A8.1


SHEET 26 OF 33

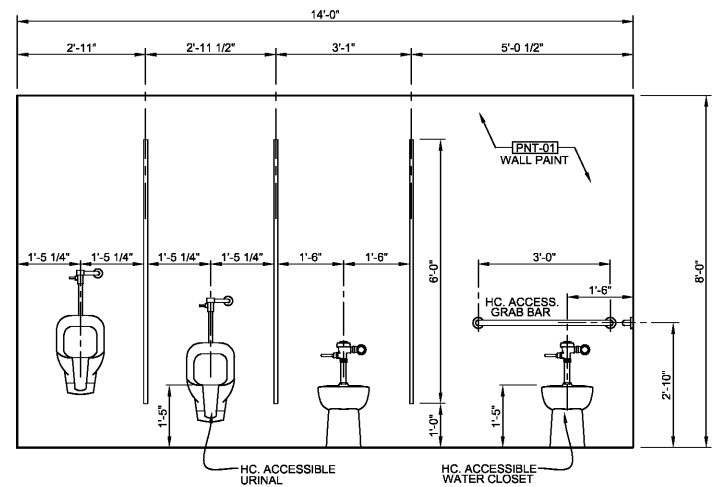


1 ELEVATION - TECH TOILET #139
AB.1 1/2"=1'-0"

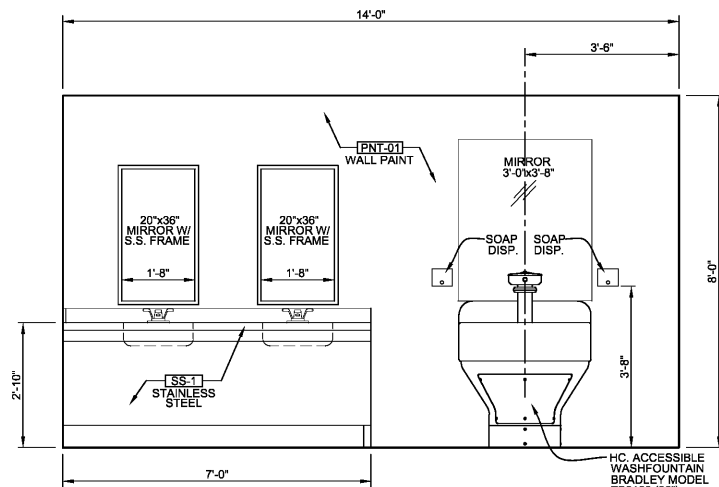


2 ELEVATION - TECH TOILET #139
AB.1 1/2"=1'-0"

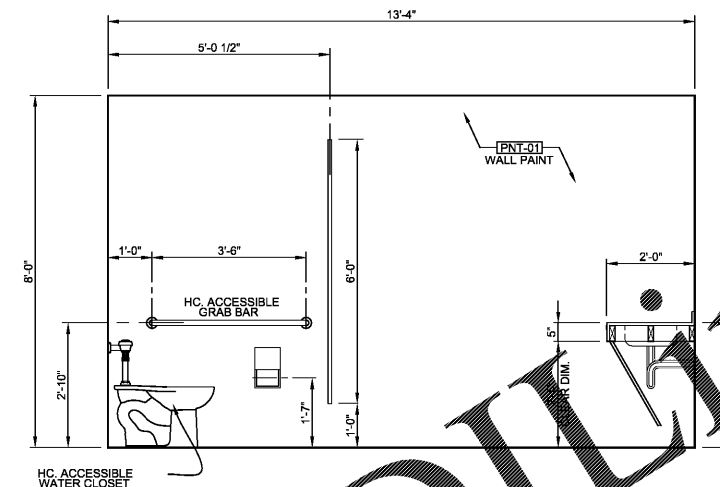


3 ELEVATION - TECH TOILET #139
AB.1 1/2"=1'-0"

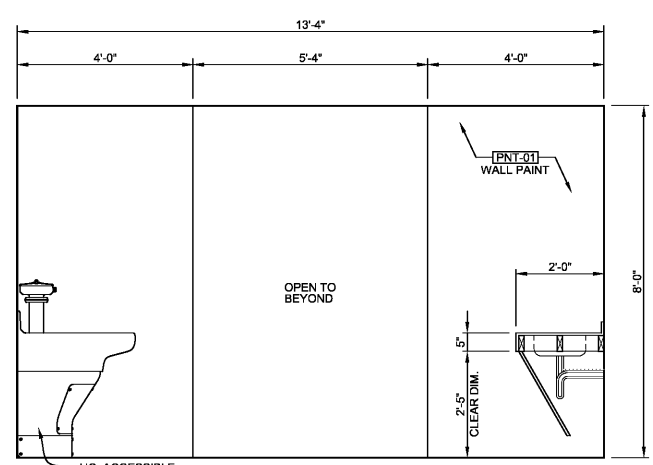


4 ELEVATION - TECH TOILET #139
AB.1 1/2"=1'-0"

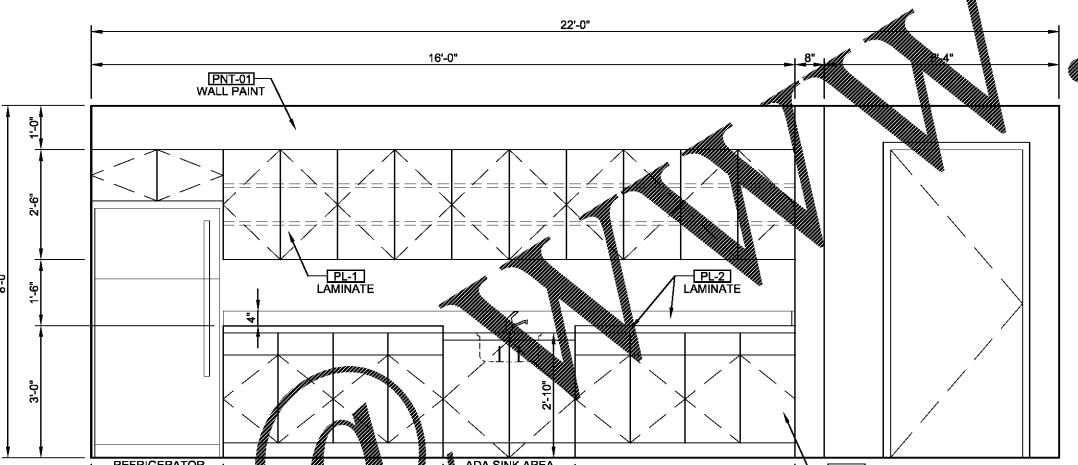


5 ELEVATION - TECH BREAKROOM #137
AB.1 1/2"=1'-0"

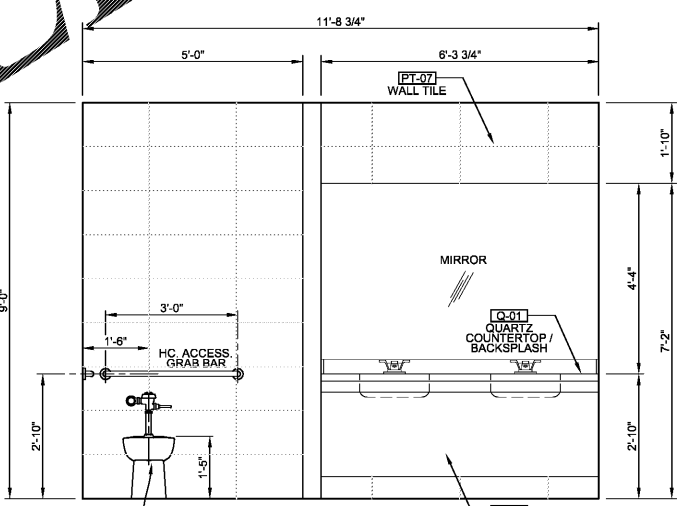


6 ELEVATION - MEN'S TOILET #119
AB.1 1/2"=1'-0"

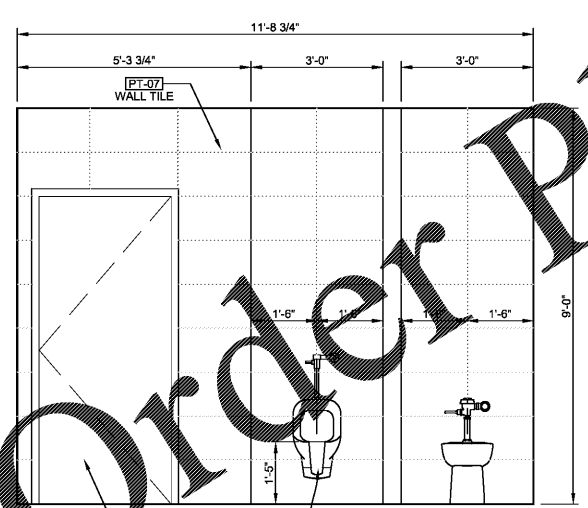


7 ELEVATION - MEN'S TOILET #119
AB.1 1/2"=1'-0"

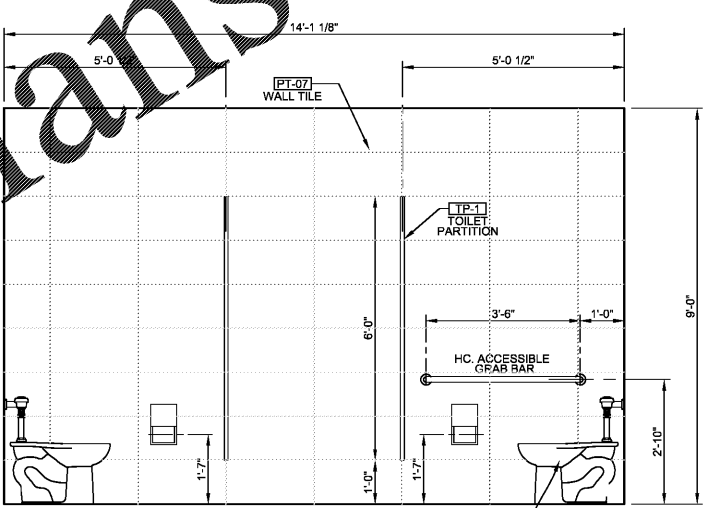

8 ELEVATION - MEN'S TOILET #119
AB.1 1/2"=1'-0"

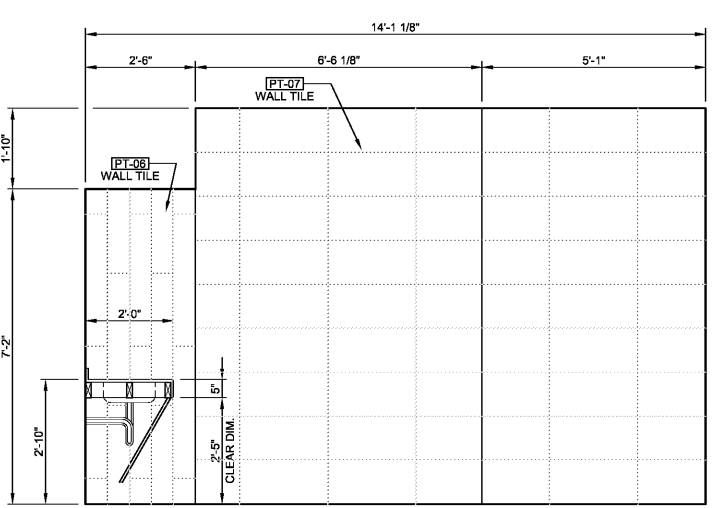

9 ELEVATION - MEN'S TOILET #119
AB.1 1/2"=1'-0"

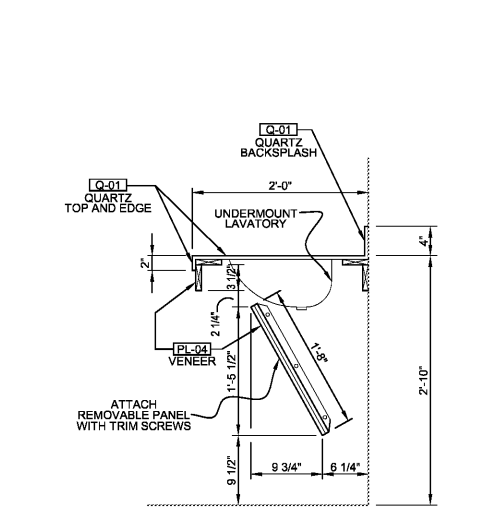

10 TYPICAL ADA LAVATORY SECTION
AB.1 1"=1'-0"

Order Plans