


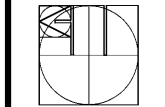

REVISION DATE

**ELLSWORTH ARCHITECTS**  
3136 LANIER DRIVE  
ATLANTA, GEORGIA 30319  
PHONE: 404.949.9351



**PRO BUILDING SYSTEMS**  
DESIGN BUILD CONTRACTORS  
3878 North Peachtree Road  
Atlanta, Georgia 30341  
(770) 455-1791 / Fax 455-4123  
www.probdgsystems.com


**GINN CHRYSLER - DODGE - RAM AND JEEP**  
1-20 ACCESS ROAD  
COVINGTON GEORGIA 30040

DATE: 09.26.2018  
SCALE: 1/2"=1'-0"  
BY: RJE  
JOB ID: 18YGIN001


INTERIOR ELEVATIONS  
DRAWING TITLE

**A8.2**


SHEET 27 OF 33

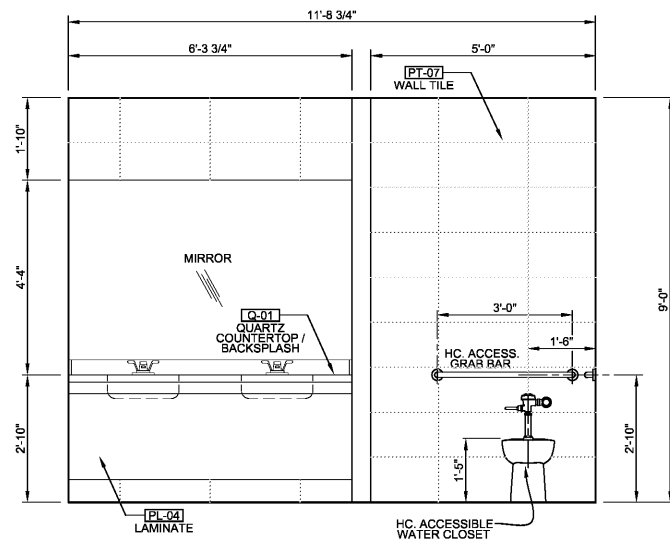


**1 ELEVATION - WOMEN'S TOILET #118**  
1/2"=1'-0"

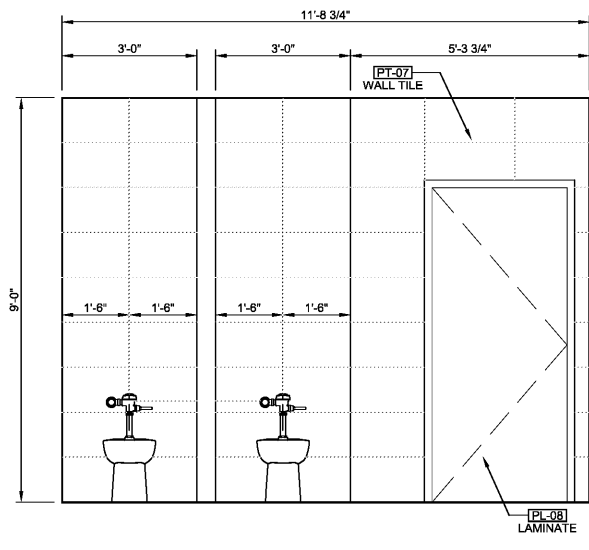


**2 ELEVATION - WOMEN'S TOILET #118**  
1/2"=1'-0"

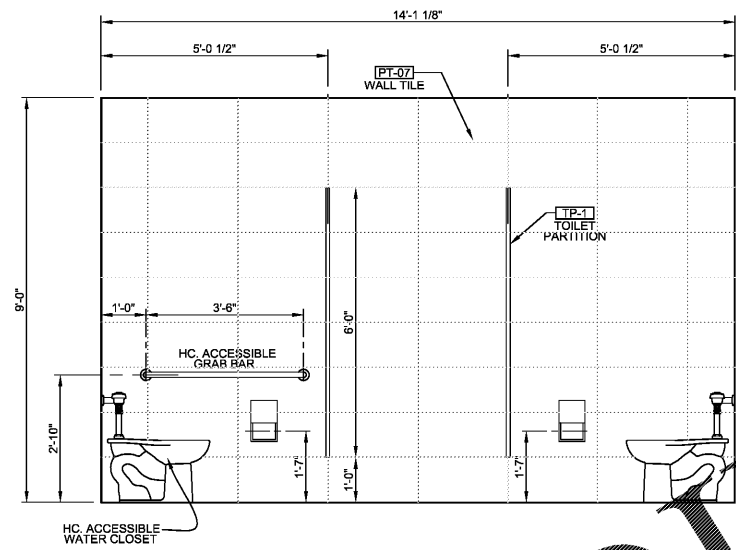


**3 ELEVATION - WOMEN'S TOILET #118**  
1/2"=1'-0"

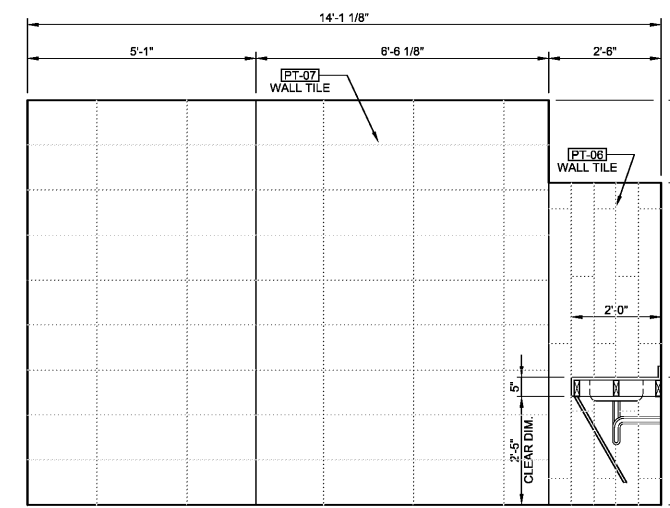


**4 ELEVATION - WOMEN'S TOILET #118**  
1/2"=1'-0"

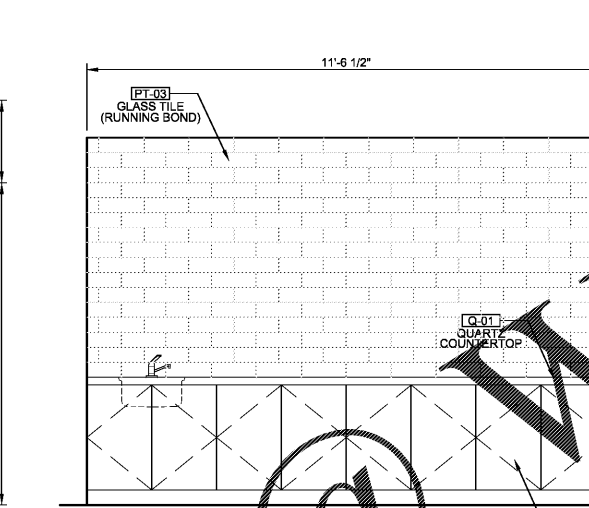


**5 ELEVATION - LOUNGE #116**  
1/2"=1'-0"

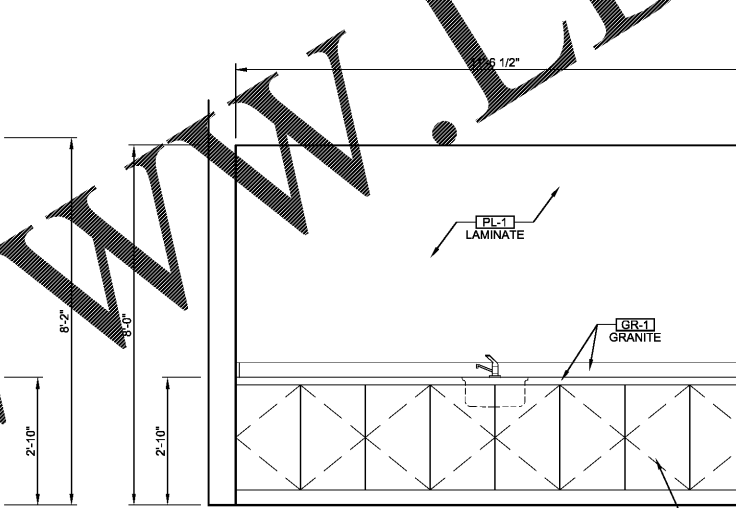


**6 ELEVATION - LOUNGE #123**  
1/2"=1'-0"

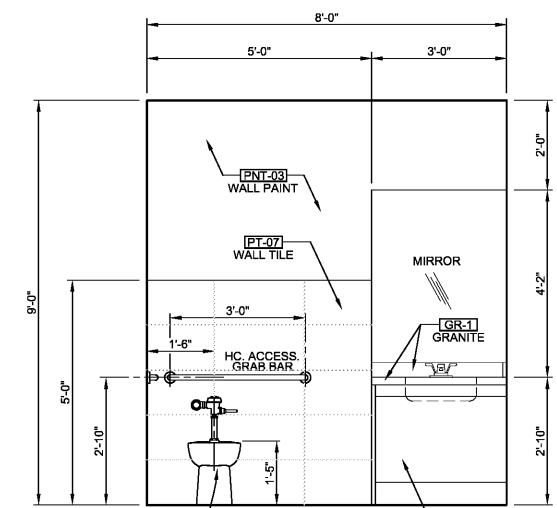


**7 ELEV. - WOMEN'S TOILET #207**  
1/2"=1'-0"

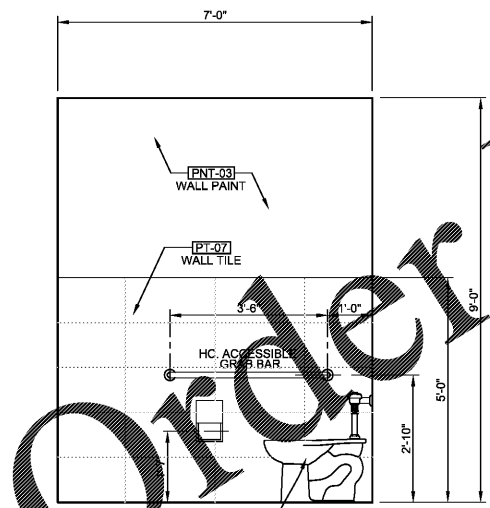


**8 ELEV. - WOMEN'S TOILET #207**  
1/2"=1'-0"

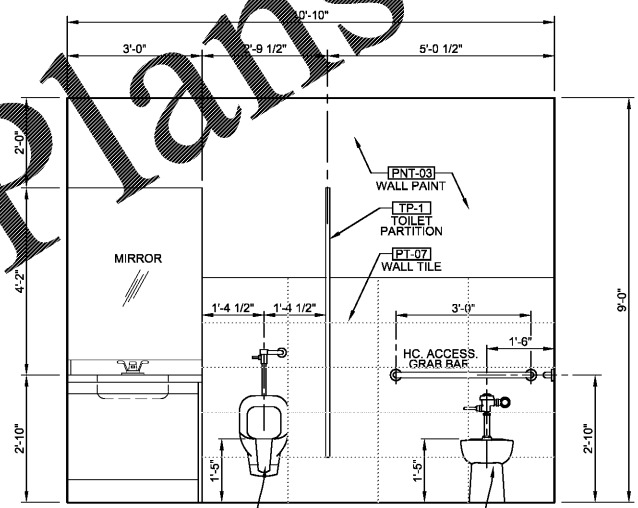

**9 ELEVATION - MEN'S TOILET #208**  
1/2"=1'-0"

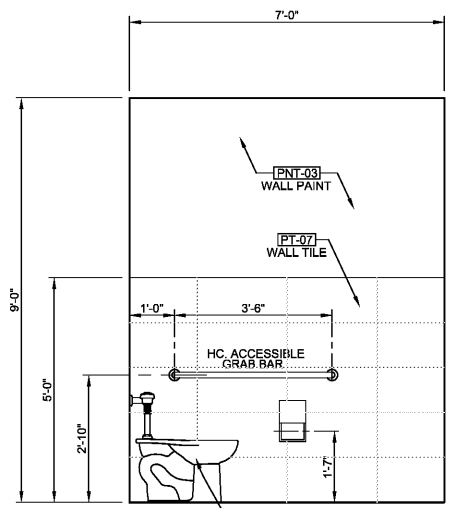

**10 ELEV. - MEN'S TOILET #208**  
1/2"=1'-0"

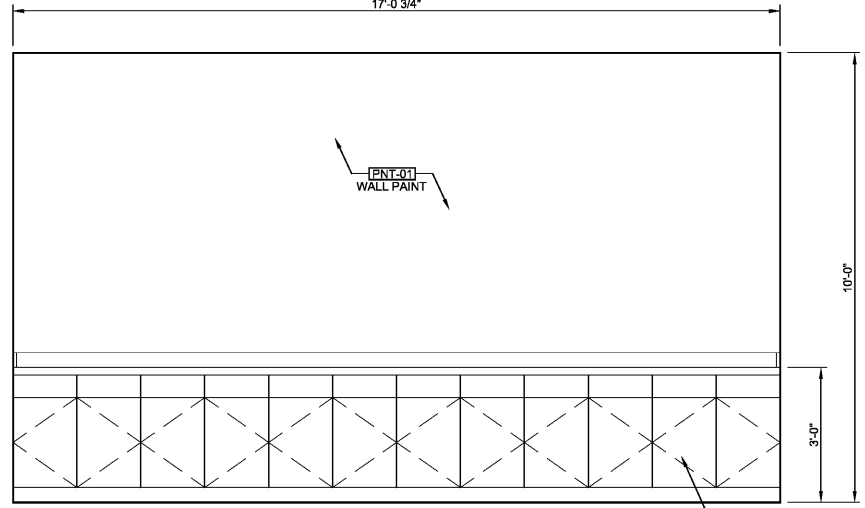

**11 ELEVATION - WORK ROOM #114**  
1/2"=1'-0"

Order Plans

WWW.LDILine.com