
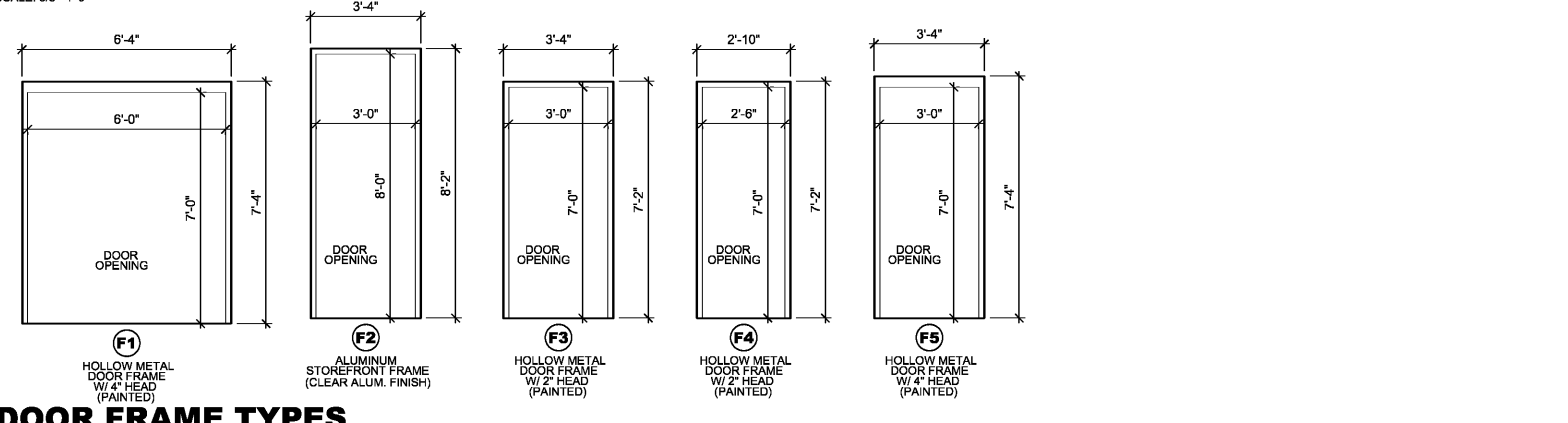
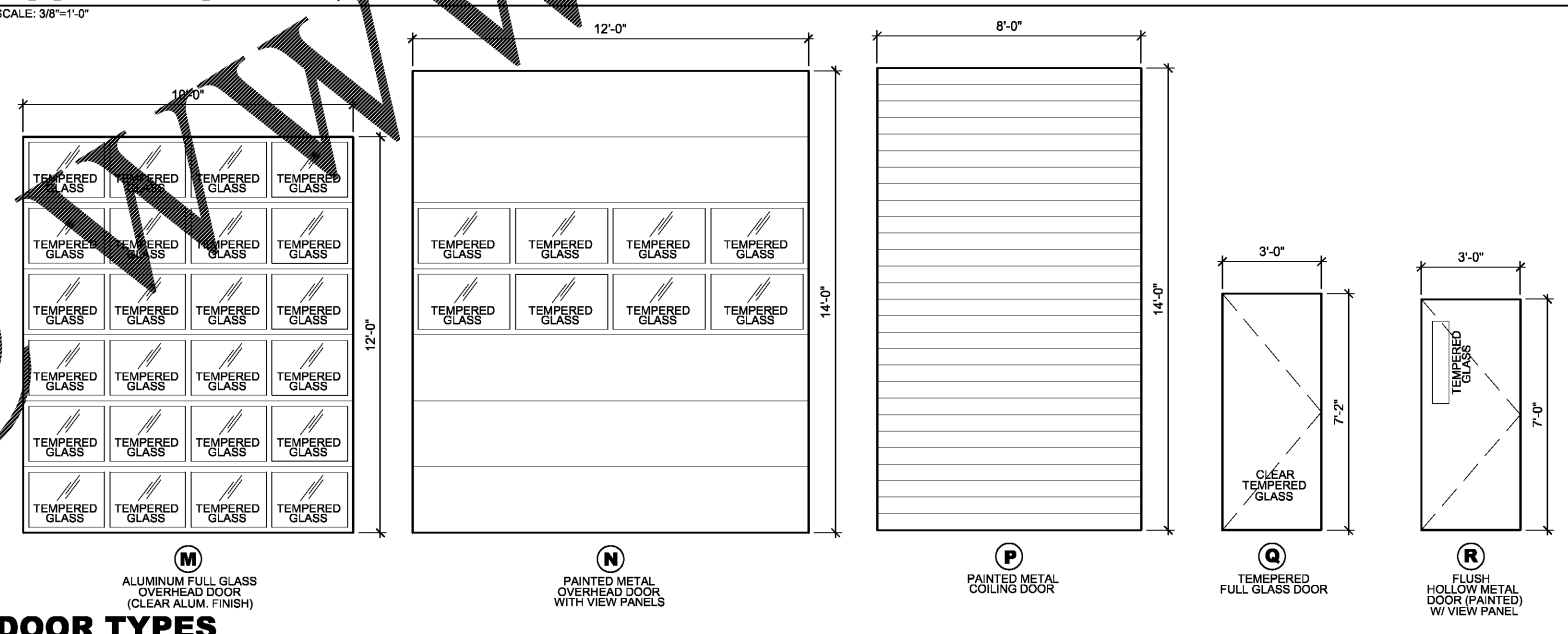
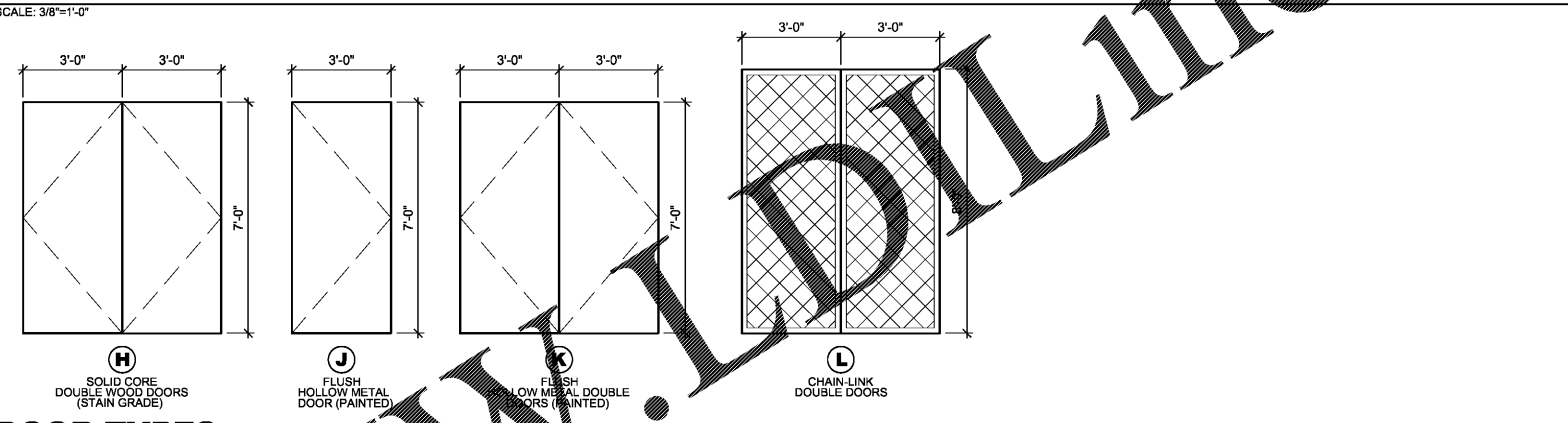


DOOR SCHEDULE

DOOR NO.	DOOR				FRAME		DOOR LABEL	HARDWARE	REMARKS
	DOOR TYPE	DOOR WIDTH	DOOR HEIGHT	DOOR MATERIAL	DOOR CLOSER	TYPE			
101A	B	6'-0"	8'-0"	ALUM. / GL.	•	W8	ALUM.	PUSH / PULL	
102A	C	9'-0"	8'-0"	ALUM. / GL.		W10	ALUM.	PUSH / PULL	
103A	Q	3'-0"	7'-2"	GLASS		W26	ALUM.	LOCKSET	
103B	Q	3'-0"	7'-2"	GLASS		W27	ALUM.	LOCKSET	
105A	B	6'-0"	8'-0"	ALUM. / GL.	•	W4	ALUM.	PUSH / PULL	
105B	C	9'-0"	8'-0"	ALUM. / GL.		W3	ALUM.	PUSH / PULL	
112A	F	3'-0"	7'-0"	WOOD	•	F3	H. MTL.	LOCKSET	LAMINATE DOOR FINISH: PL-08
112B	D	3'-0"	7'-0"	ALUM. / GL.	•	W2	ALUM.	PANIC	PROVIDE ADA COMPLIANT PANIC DOOR HARDWARE
113A	F	3'-0"	7'-0"	WOOD	•	F3	H. MTL.	LOCKSET	LAMINATE DOOR FINISH: PL-08
114A	F	3'-0"	7'-0"	WOOD	•	F3	H. MTL.	LOCKSET	LAMINATE DOOR FINISH: PL-08
117A	F	3'-0"	7'-0"	WOOD	•	F5	H. MTL.	LOCKSET	LAMINATE DOOR FINISH: PL-08
118A	F	3'-0"	7'-0"	WOOD	•	F3	H. MTL.	PUSH / PULL	LAMINATE DOOR FINISH: PL-08
119A	F	3'-0"	7'-0"	WOOD	•	F3	H. MTL.	PUSH / PULL	LAMINATE DOOR FINISH: PL-08
120A	Q	3'-0"	7'-2"	GLASS		W17	ALUM.	LOCKSET	
121A	Q	3'-0"	7'-2"	GLASS		W16	ALUM.	LOCKSET	
122A	Q	3'-0"	7'-2"	GLASS		W16	ALUM.	LOCKSET	
124A	D	3'-0"	7'-0"	ALUM. / GL.		W21	ALUM.	LOCKSET	
132A	D	3'-0"	7'-0"	ALUM. / GL.		W17	ALUM.	LOCKSET	
133A	D	3'-0"	7'-0"	ALUM. / GL.		W17	ALUM.	LOCKSET	
134A	D	3'-0"	7'-0"	ALUM. / GL.		W16	ALUM.	LOCKSET	
135A	E	6'-0"	7'-0"	ALUM. / GL.	•	W27	ALUM.	LOCKSET	
135B	A	3'-0"	8'-0"	ALUM. / GL.	•	W11	ALUM.	PANIC	PROVIDE ADA COMPLIANT PANIC DOOR HARDWARE
136A	A	3'-0"	8'-0"	ALUM. / GL.	•	F2	ALUM.	PANIC	PROVIDE ADA COMPLIANT PANIC DOOR HARDWARE
136B	M	10'-0"	12'-0"	ALUM. / GL.		-	-	-	
136C	M	10'-0"	12'-0"	ALUM. / GL.		-	-	-	
136D	M	10'-0"	12'-0"	ALUM. / GL.		-	-	-	
136E	M	10'-0"	12'-0"	ALUM. / GL.		-	-	-	
136F	A	3'-0"	8'-0"	ALUM. / GL.	•	F2	ALUM.	PANIC	PROVIDE ADA COMPLIANT PANIC DOOR HARDWARE
136G	A	3'-0"	8'-0"	ALUM. / GL.	•	F2	ALUM.	PANIC	PROVIDE ADA COMPLIANT PANIC DOOR HARDWARE
136H	M	10'-0"	12'-0"	ALUM. / GL.		-	-	-	
136J	M	10'-0"	12'-0"	ALUM. / GL.		-	-	-	
136K	M	10'-0"	12'-0"	ALUM. / GL.		-	-	-	
136L	M	10'-0"	12'-0"	ALUM. / GL.		-	-	-	
137A	J	3'-0"	7'-0"	H. METAL	•	F5	H. MTL.	LOCKSET	
138A	J	3'-0"	7'-0"	H. METAL	•	F5	H. MTL.	PUSH / PULL	
140A	K	6'-0"	7'-0"	H. METAL	•	F1	H. MTL.	LOCKSET	
140B	J	3'-0"	7'-0"	H. METAL	•	F5	H. MTL.	LOCKSET	60 MINUTE
141A	F	3'-0"	7'-0"	WOOD	•	F5	H. MTL.	LOCKSET	LAMINATE DOOR FINISH: PL-1
143A	F	3'-0"	7'-0"	WOOD	•	F5	H. MTL.	LOCKSET	LAMINATE DOOR FINISH: PL-1
144A	K	6'-0"	7'-0"	H. METAL	•	F1	H. MTL.	LOCKSET	
145A	F	3'-0"	7'-0"	WOOD	•	F5	H. MTL.	LOCKSET	
146A	J	3'-0"	7'-0"	H. METAL	•	F5	H. MTL.	PANIC	PROVIDE ADA COMPLIANT PANIC DOOR HARDWARE
147A	P	8'-0"	14'-0"	STEEL		-	-	-	
147B	L	6'-0"	8'-0"	CHAIN-LINK		-	-	-	
148A	K	6'-0"	7'-0"	H. METAL	•	F1	H. MTL.	LOCKSET	
148B	K	6'-0"	7'-0"	H. METAL	•	F1	H. MTL.	LOCKSET	
149A	J	3'-0"	7'-0"	H. METAL	•	F5	H. MTL.	LOCKSET	
150A	R	3'-0"	7'-0"	H. METAL	•	F5	H. MTL.	PANIC	PROVIDE ADA COMPLIANT PANIC DOOR HARDWARE
150B	N	12'-0"	14'-0"	ALUM. / GL.		-	-	-	
150C	N	12'-0"	14'-0"	ALUM. / GL.		-	-	-	
150D	N	12'-0"	14'-0"	ALUM. / GL.		-	-	-	
150E	N	12'-0"	14'-0"	ALUM. / GL.		-	-	-	
150F	N	12'-0"	14'-0"	ALUM. / GL.		-	-	-	
150G	N	12'-0"	14'-0"	ALUM. / GL.		-	-	-	
150H	N	12'-0"	14'-0"	ALUM. / GL.		-	-	-	
150J	N	12'-0"	14'-0"	ALUM. / GL.		-	-	-	
150K	N	12'-0"	14'-0"	ALUM. / GL.		-	-	-	
150L	N	12'-0"	14'-0"	ALUM. / GL.		-	-	-	
150M	N	12'-0"	14'-0"	ALUM. / GL.		-	-	-	
150N	N	12'-0"	14'-0"	ALUM. / GL.		-	-	-	
150P	R	3'-0"	7'-0"	H. METAL	•	F5	H. MTL.	PANIC	PROVIDE ADA COMPLIANT PANIC DOOR HARDWARE
150Q	J	3'-0"	7'-0"	H. METAL	•	F5	H. MTL.	PANIC	PROVIDE ADA COMPLIANT PANIC DOOR HARDWARE
150R	R	3'-0"	7'-0"	H. METAL	•	F5	H. MTL.	PANIC	PROVIDE ADA COMPLIANT PANIC DOOR HARDWARE
201A	F	3'-0"	7'-0"	WOOD		W28	ALUM.	LOCKSET	LAMINATE DOOR FINISH: PL-08
202A	F	3'-0"	7'-0"	WOOD		F3	H. MTL.	PRIVACY	LAMINATE DOOR FINISH: PL-08
203A	G	2'-6"	7'-0"	WOOD		F4	H. MTL.	LOCKSET	LAMINATE DOOR FINISH: PL-08
204A	F	3'-0"	7'-0"	WOOD		W28	ALUM.	LOCKSET	LAMINATE DOOR FINISH: PL-08
205A	F	3'-0"	7'-0"	WOOD		W28	ALUM.	LOCKSET	LAMINATE DOOR FINISH: PL-08
206A	R	3'-0"	7'-0"	H. METAL	•	F3	H. MTL.	PANIC	PROVIDE ADA COMPLIANT PANIC DOOR HARDWARE
206B	F	3'-0"	7'-0"	WOOD		F3	H. MTL.	LOCKSET	60 MINUTE
207A	F	3'-0"	7'-0"	WOOD	•	F3	H. MTL.	PRIVACY	LAMINATE DOOR FINISH: PL-08
208A	F	3'-0"	7'-0"	WOOD	•	F3	H. MTL.	PRIVACY	LAMINATE DOOR FINISH: PL-08
209A	F	3'-0"	7'-0"	WOOD	•	F3	H. MTL.	PANIC	LAMINATE DOOR FINISH: PL-08
210A	F	3'-0"	7'-0"	WOOD	•	W30	ALUM.	LOCKSET	LAMINATE DOOR FINISH: PL-08
210B	F	3'-0"	7'-0"	WOOD	•	F3	H. MTL.	PANIC	LAMINATE DOOR FINISH: PL-08
211A	F	3'-0"	7'-0"	WOOD	•	W31	ALUM.	LOCKSET	LAMINATE DOOR FINISH: PL-08
213A	J	3'-0"	7'-0"	H. METAL	•	F3	H. MTL.	LOCKSET	
214A	F	3'-0"	7'-0"	WOOD		F3	H. MTL.	PRIVACY	LAMINATE DOOR FINISH: PL-08

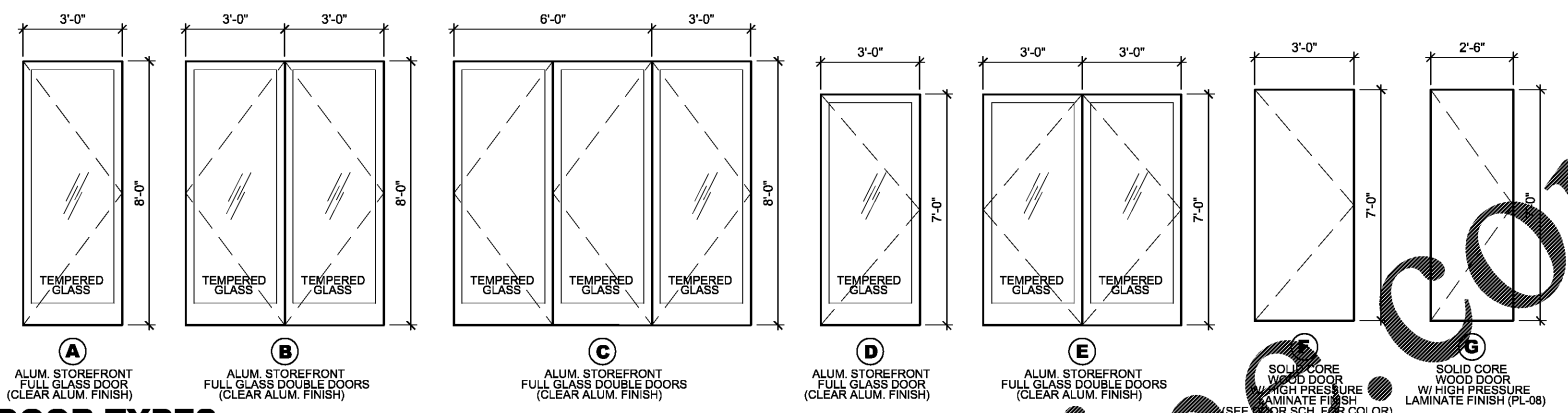

REVISION DATE: 02/28/2019
GENERAL REVISIONS:

ELLSWORTH ARCHITECTS
3136 LANIER DRIVE
ATLANTA, GEORGIA 30319
PHONE: 404.949.9351

PRO BUILDING SYSTEMS
DESIGN BUILD CONTRACTORS
3678 North Peachtree Road
Atlanta, Georgia 30341
(770) 455-1791 / Fax 455-4123
www.probidgsystems.com

GINN CHRYSLER - DODGE - RAM AND JEEP
1-20 ACCESS ROAD
COVINGTON GEORGIA 30040

DATE: 09.26.2018
SCHEDULE AS NOTED
BY: RJE
JOB ID: 18YGIN001

DOOR SCHEDULE / DOOR TYPES
DRAWING TITLE