


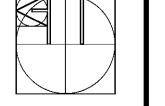

REVISION DATE

ELLSWORTH ARCHITECTS
 3136 LANIER DRIVE
 ATLANTA, GEORGIA 30319
 PHONE: 404.949.9351



PRO BUILDING SYSTEMS
 DESIGN BUILD CONTRACTORS

3678 North Peachtree Road
 Atlanta, Georgia 30341
 (770) 455-1791 / Fax 455-4123
 www.probuildingsystems.com


GINN CHRYSLER - DODGE - RAM AND JEEP
 1-20 ACCESS ROAD
 COVINGTON GEORGIA 30040

DATE: 09.26.2018
 SCALE: AS NOTED
 BY: RJE
 JOB ID: 18YGIN001


INTERIOR WINDOW TYPES
 DRAWING TITLE

A10.4


SHEET 33 OF 33

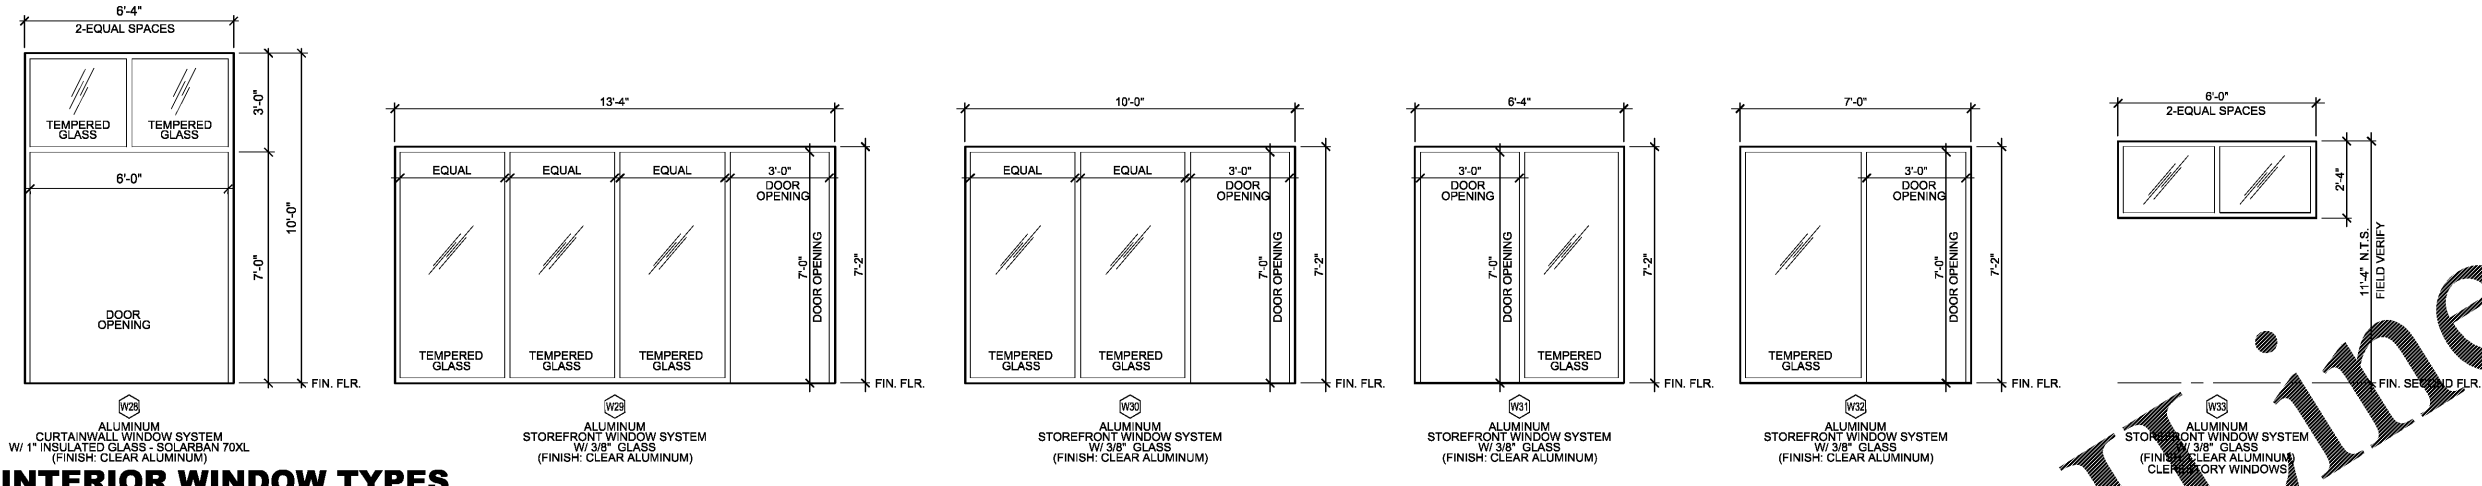

INTERIOR WINDOW TYPES
 SCALE: 3/8"=1'-0"

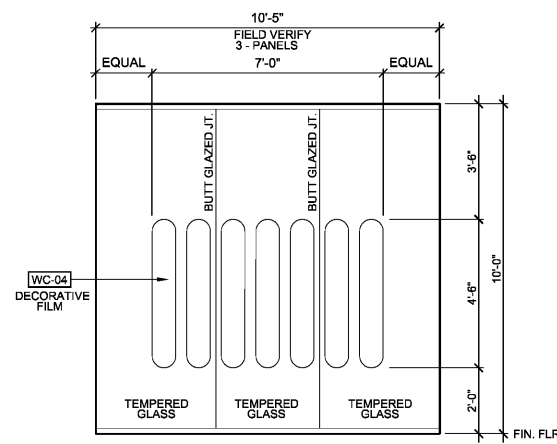

INTERIOR WINDOW TYPES
 SCALE: 3/8"=1'-0"

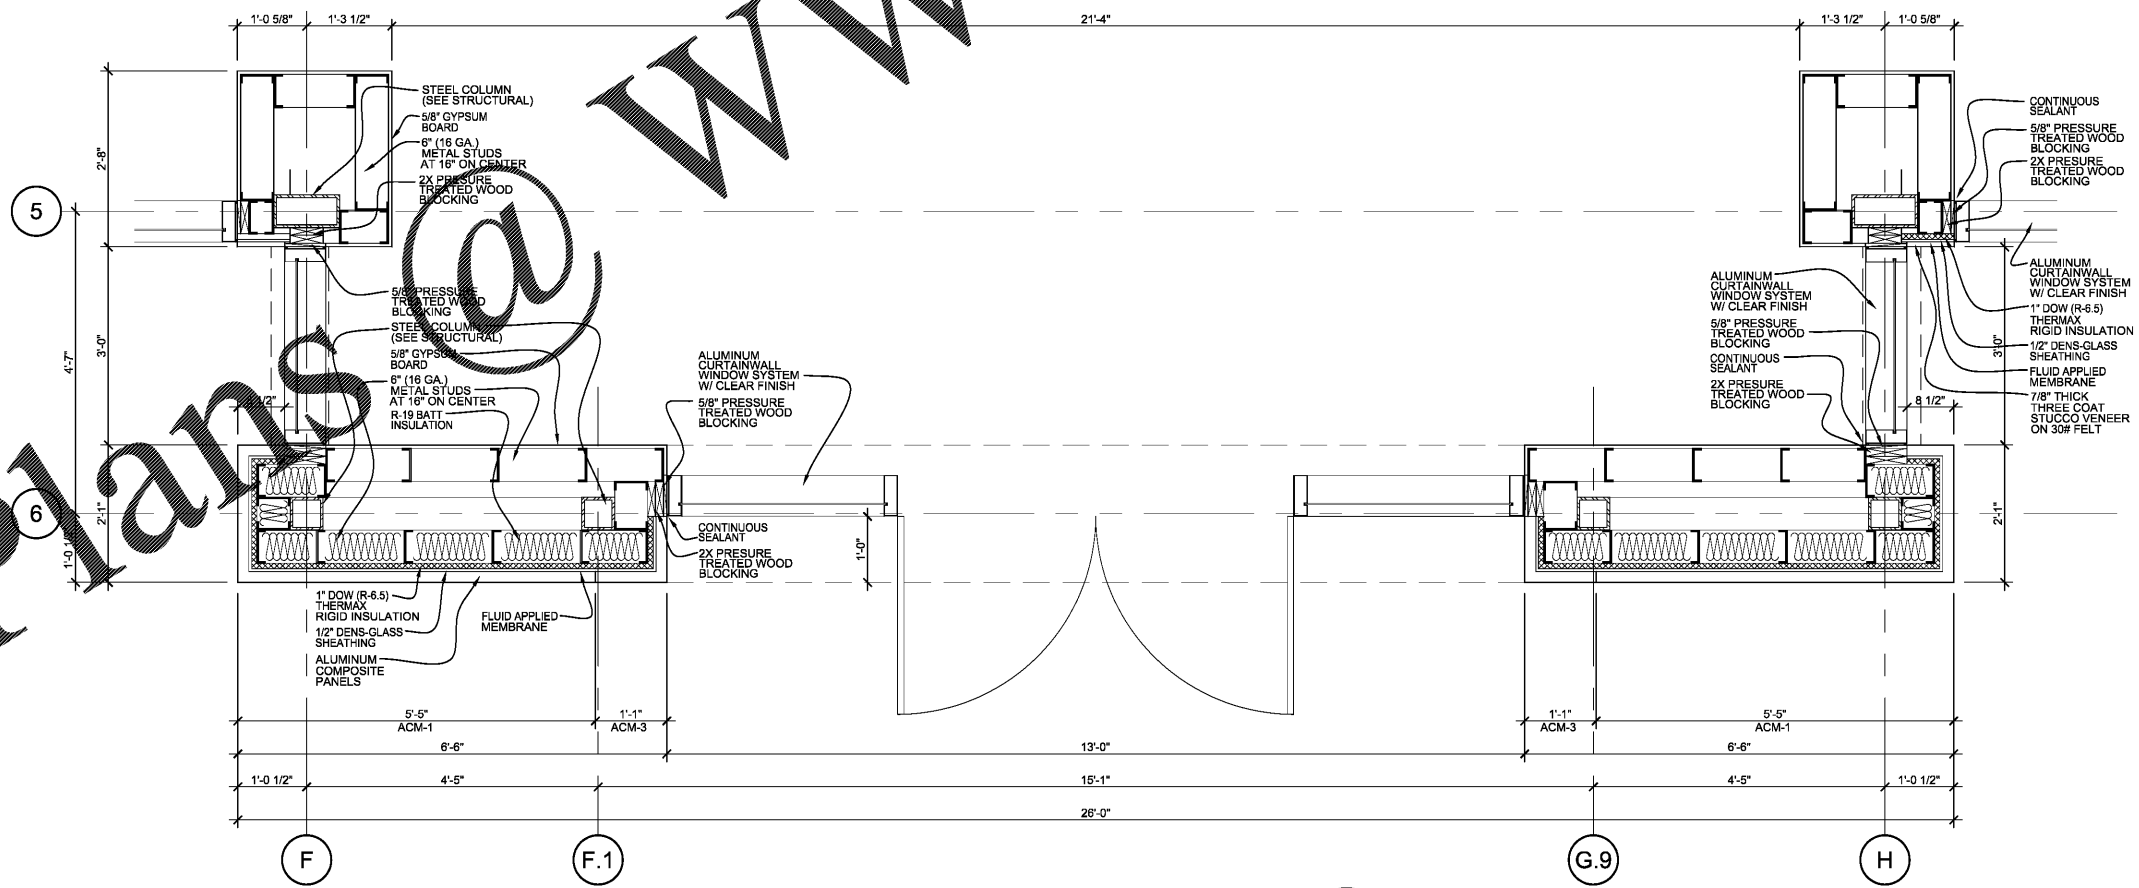

1 ENLARGED PLAN AT ENTRY PYLON
 A10.4 3/4"=1'-0"

Order Plans @ WWW.LDIDLINE.COM