





REVISION DATE

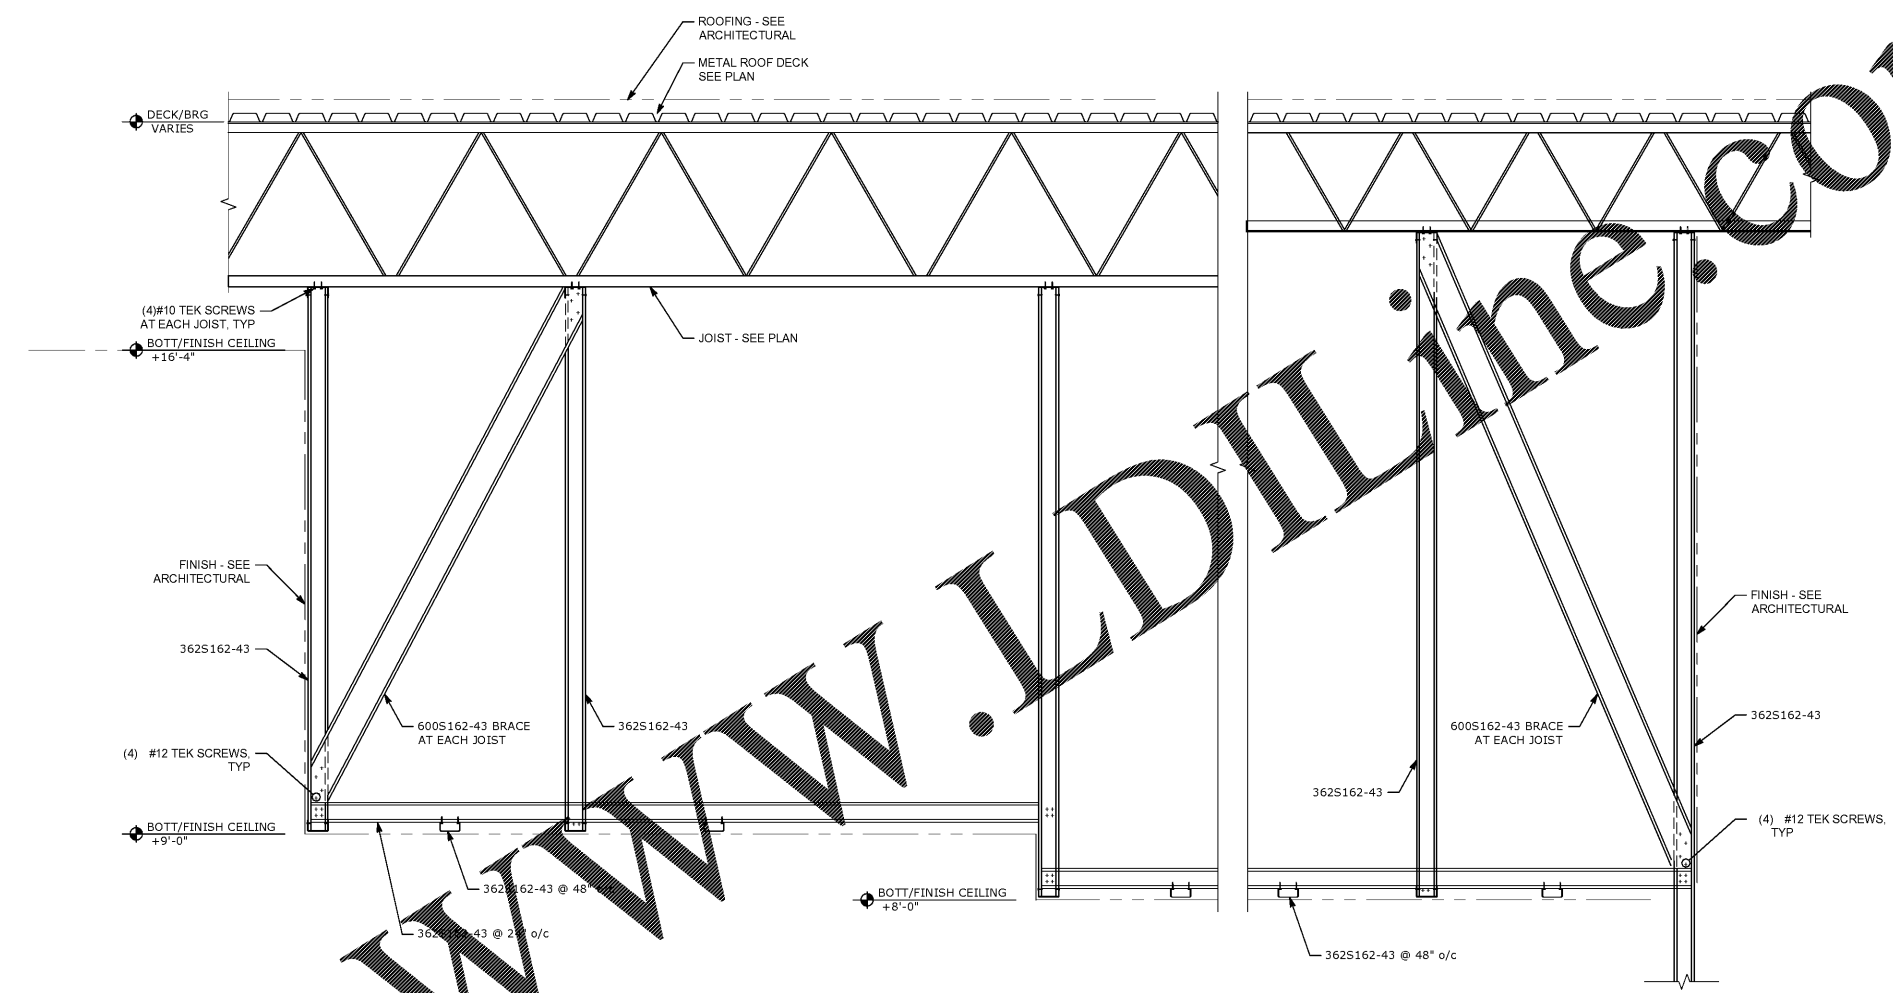

SECTION AT DIFFERENCE CEILING HEIGHT 1
 SCALE: 3/4" = 1'-0" S4.4

Order Plans @ www.LDOnline.com

ELLSWORTH ARCHITECTS
 3136 LANIER DRIVE
 ATLANTA, GEORGIA 30319
 PHONE: 404.949.9351

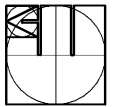

PRO BUILDING SYSTEMS
 DESIGN BUILD CONTRACTORS
 3678 North Peachtree Road
 Atlanta, Georgia 30341
 (770) 455-1791 / Fax 455-4123
 www.probdgsystems.com

GINN CHRYSLER - DODGE - RAM AND JEEP
 1-20 ACCESS ROAD
 COVINGTON GEORGIA 30040

DATE: 11.06.2018
 SCALE: AS SHOWN
 BY: TTN
 JOB ID:

FRAMING SECTIONS AND DETAILS
 DRAWING TITLE

S4.4
 SHEET 12 OF 13