
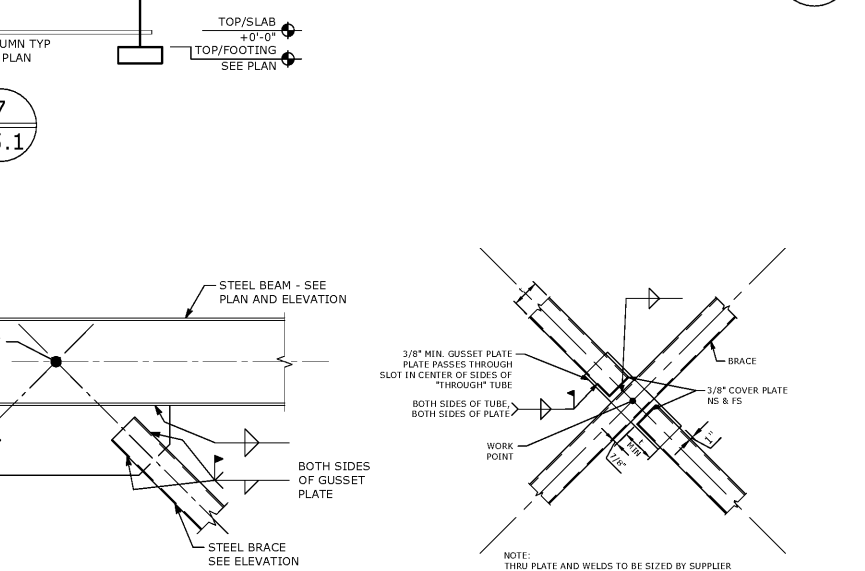
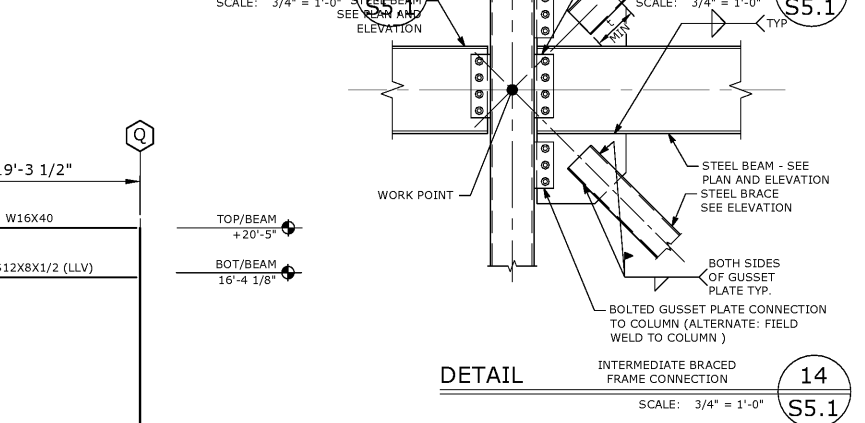


**SHEET NOTES:**

- INDICATES MOMENT CONNECTION.
- FOR MOMENT FRAMES, AND OTHER CONNECTIONS INDICATED AS DELEGATED DESIGN, THE STEEL DETAILER TO DESIGN CONNECTIONS FOR LOADS INDICATED. LOADS ARE STRENGTH LEVEL LOADS. CALCULATIONS SHALL BE SIGNED AND SEALED BY A REGISTERED PROFESSIONAL ENGINEER IN THE PROJECT STATE FOR CONNECTION DESIGN.

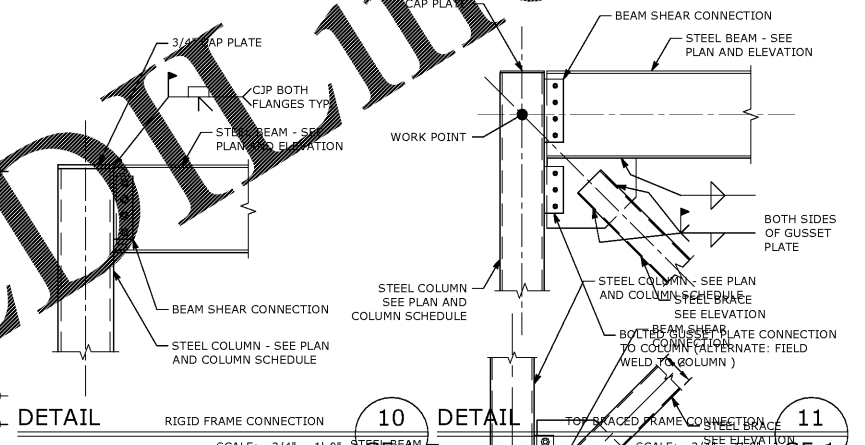

Order Plans @ [www.wldonline.com](http://www.wldonline.com)

**ELLSWORTH ARCHITECTS**  
 3136 LANIER DRIVE  
 ATLANTA, GEORGIA 30319  
 PHONE: 404.949.9351

**PRO BUILDING SYSTEMS**  
 DESIGN BUILD CONTRACTORS  
 3678 North Peachtree Road  
 Atlanta, Georgia 30341  
 (770) 455-1791 / Fax 455-4123  
 www.probuildingsystems.com

**GINN CHRYSLER - DODGE - RAM AND JEEP**  
 1-20 ACCESS ROAD  
 COVINGTON GEORGIA 30040

DATE: 11.06.2018  
 SCALE: AS SHOWN  
 BY: TTN  
 JOB ID:  
 ELEVATIONS AND DETAILS  
 DRAWING TITLE

**S5.1**  
 SHEET 13 OF 13