


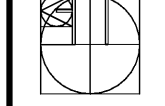

REVISION DATE


ELLSWORTH ARCHITECTS  
 3136 LANIER DRIVE  
 ATLANTA, GEORGIA 30319  
 PHONE: 404.949.9351



PRO BUILDING SYSTEMS  
 DESIGN BUILD CONTRACTORS

3678 North Peachtree Road  
 Atlanta, Georgia 30341  
 (770) 455-1791 / Fax 455-4123  
 www.probdgsystems.com

GINN CHRYSLER - DODGE - RAM AND JEEP  
 I-20 ACCESS ROAD  
 COVINGTON GEORGIA 30040


DATE: 11.06.2018  
 SCALE: AS SHOWN  
 BY: GD  
 JOB ID:

DOMESTIC WATER RISER  
 DRAWING TITLE

**P6.1**

SHEET 8 OF 8

**PROMUS**  
 SCOTT MERIWETHER, P.E.  
 GEORGIA LICENSE #30780  
 518 BLACK CANYON PARK  
 CANTON, GA 30114  
 PROJECT MANAGER: GEORGE DAVIDOV  
 PHONE 678.246.5146

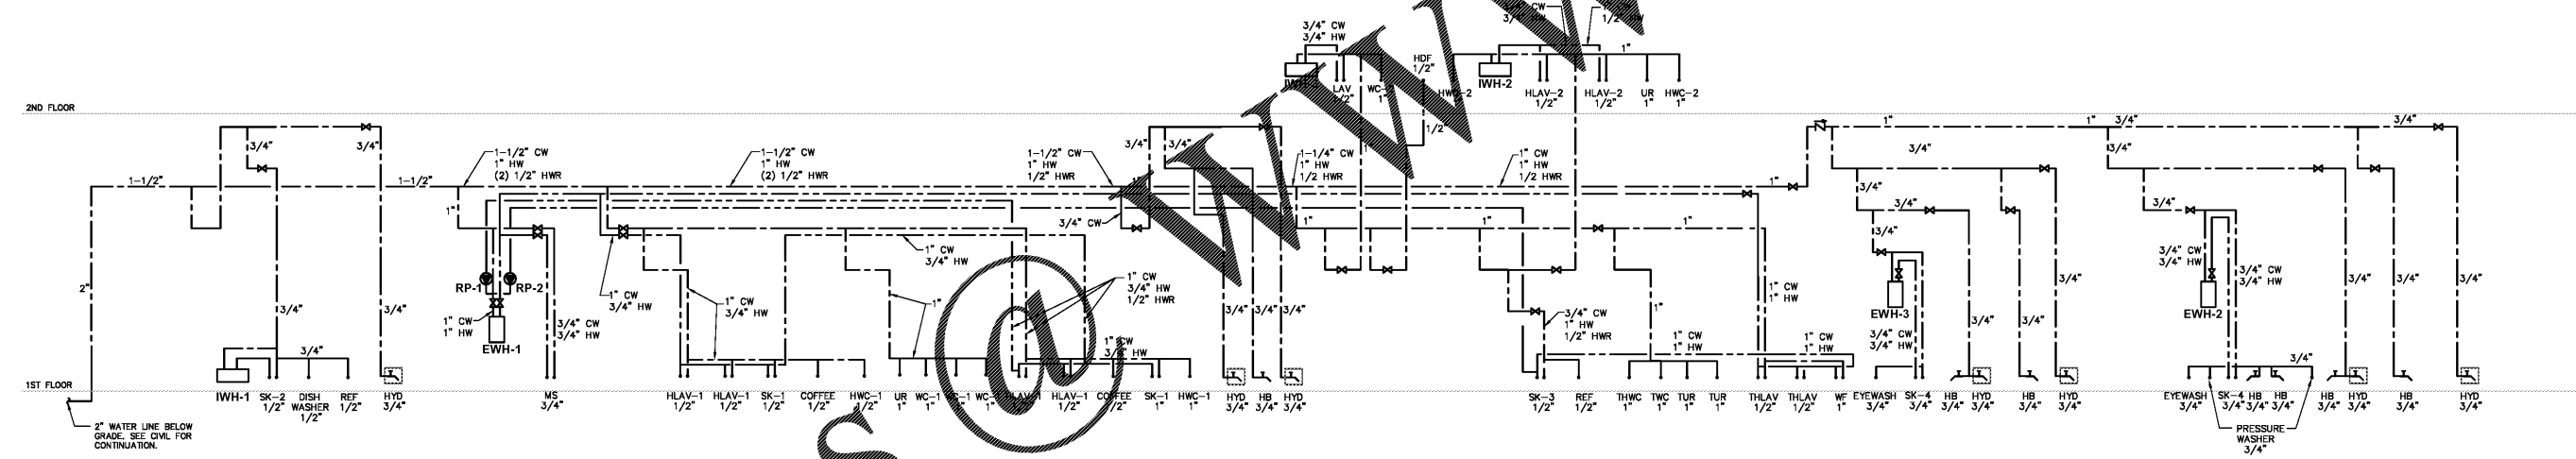

**1 DOMESTIC WATER RISER**  
 SCALE: N.T.S.

Order Plans

WWW.LDILine.com