
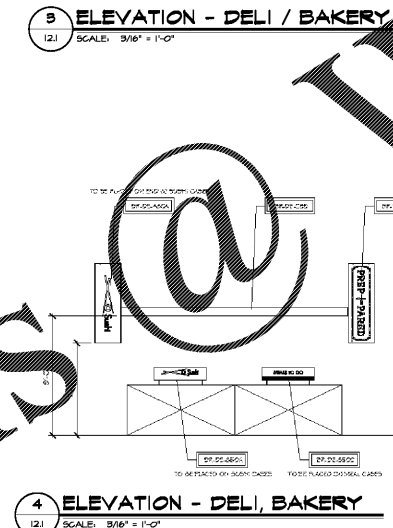
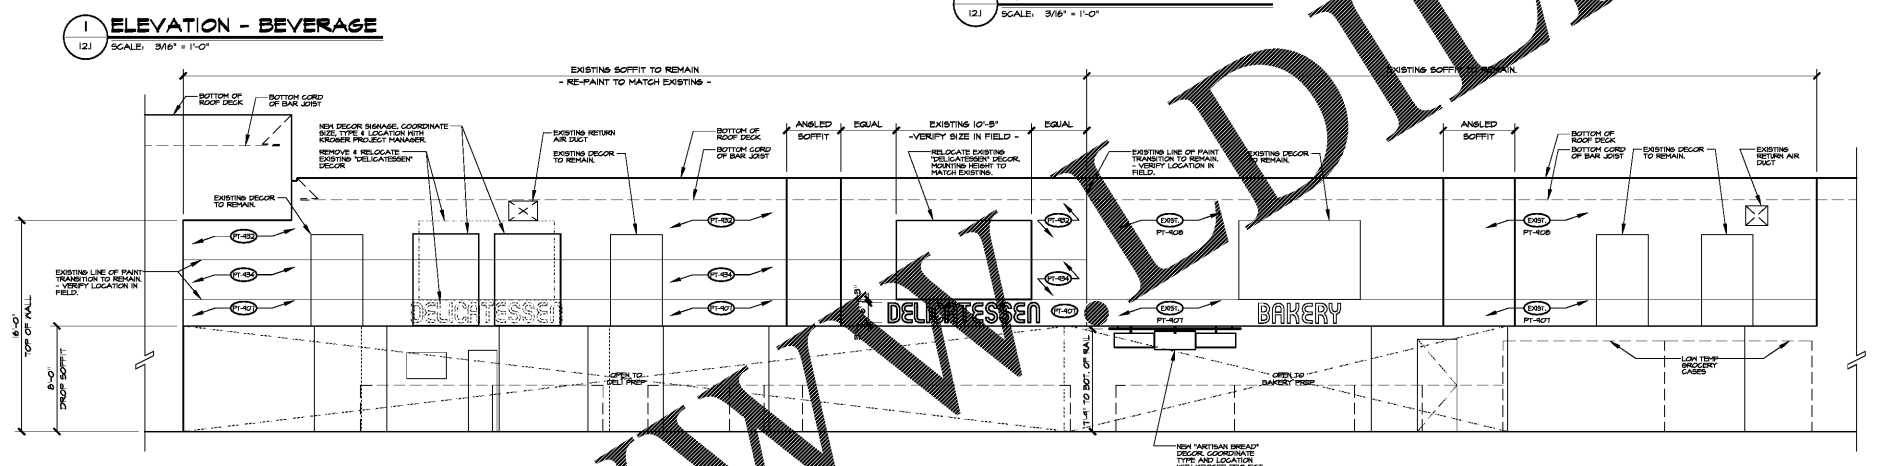


STATE OF GEORGIA
REGISTERED ARCHITECT
12000

NO.	REVISIONS

A With-in-the-Walls Remodel for:
KROGER STORE #GA-483 SNELLVILLE
1670 STATE HWY 124, SUITE 'F', SNELLVILLE, GEORGIA 30078

INTERIOR ELEVATIONS & NOTES

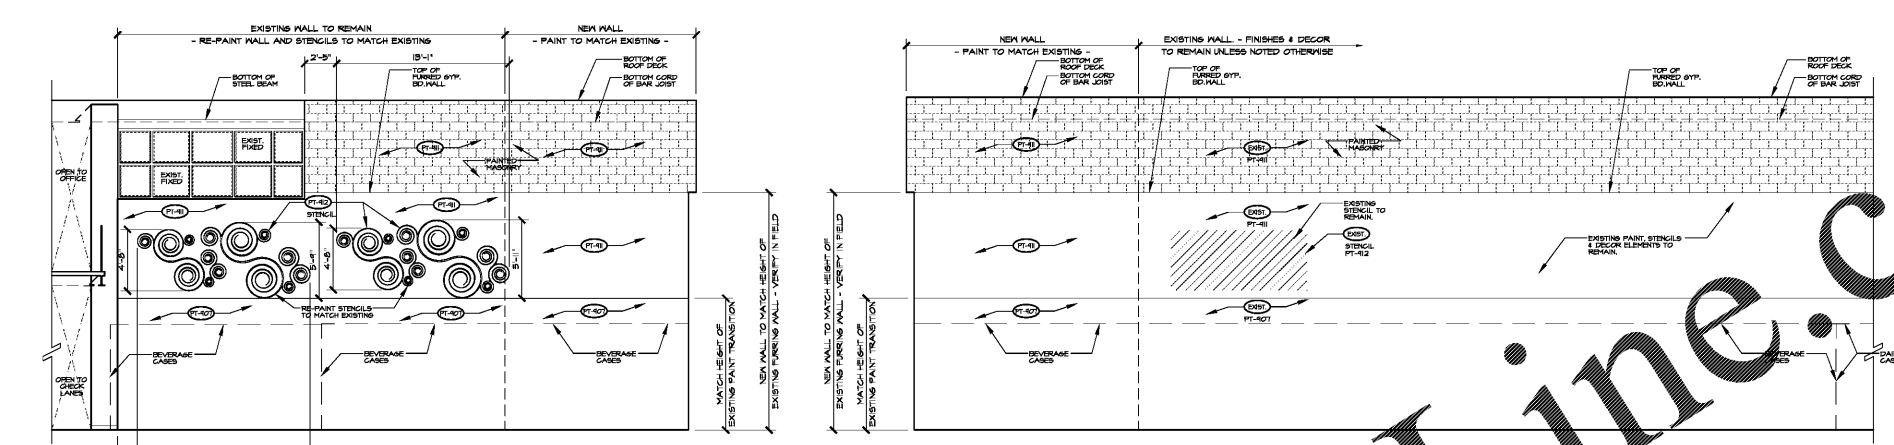


- GENERAL DECOR NOTES:**
- THE GENERAL CONTRACTOR TO SUSPEND NEW DECOR ELEMENTS AND LIGHTING FIXTURES WITH UN-STRUT.
 - THE GENERAL CONTRACTOR TO PROVIDE ESCUTCHEON PLATES FOR CABLE PENETRATION AT ACOUSTICAL CEILING TILE.
 - KROGER PROJECT MANAGER TO COORDINATE FINAL LOCATION OF SUSPENDED DECOR WITH VENTS TO AVOID BLOWING DECOR AROUND.
 - THE CONTRACTOR IS RESPONSIBLE FOR THE DECOR INSTALLATION AND SHALL PROVIDE ALL SUPPORTS, CABLING, AND MISCELLANEOUS HARDWARE FOR DECOR INSTALLATION. CONTRACTOR IS RESPONSIBLE FOR THE DECOR INSTALLATION AND SHALL PAINT EXPOSED SUPPORTS, BRACKETS AND FASTENERS TO MATCH ADJACENT SURFACE INCLUDING AT EXPOSED STRUCTURE AREAS. NOTHING TO BE ATTACHED TO BOTTOM OF ROOF DECK OR CEILING GRID. ALL ATTACHMENTS OR CROSS MEMBERS FOR ATTACHMENTS MUST BE FROM THE TOP CHORD OF JOIST.
 - ALL EXISTING PAINTED SURFACES AND WALLS TO REMAIN UNLESS NOTED OTHERWISE. PAINTING CONTRACTOR TO FEATHER NEW PAINTED SURFACES INTO EXISTING PAINTED SURFACES FOR A SEAMLESS TRANSITION. COORDINATE WITH KROGER PROJECT MANAGER.
 - GENERAL CONTRACTOR TO COORDINATE NEW AND RELOCATED DECOR SIGNAGE TYPE AND LOCATIONS WITH KROGER PROJECT MANAGER. RELOCATED DECOR TO MOUNTED AT HEIGHT TO MATCH EXISTING.
 - ALL WALL PAINT FINISHES FROM FINISH FLOOR TO BE EGGSHELL. STENCIL PAINT FINISHES TO BE FLAT.
 - DECOR INSTALLATION CONTRACTOR TO SUPPLY AND INSTALL PAINT FOR STENCILED WALL DECOR USING STENCIL. TRANSPARENCIES PROVIDED BY DECOR MANUFACTURER. DECOR INSTALLATION CONTRACTOR TO FURNISH EQUIPMENT NECESSARY TO PROJECT TRANSPARENCIES ONTO WALL AT THE SIZES INDICATED ON THE FINISH ELEVATIONS.
 - HANG NEW DECOR @ 8'-0" A.F.F. TO BOTTOM OF DECOR UNLESS NOTED OTHERWISE ON PLAN OR ELEVATIONS. RELOCATED DECOR TO MATCH EXISTING MOUNTING HEIGHT.

WALL FINISH SCHEDULE

FLOOR TYPE	DIMS. REF.	MANUF.	PRODUCT/SIZE	COLOR	PURCHASED / INSTALLED
PT - PAINT	(PT-90)	SHERWIN WILLIAMS	SH 6083	SABLE	6.C. / 6.C.
	(PT-9D)	SHERWIN WILLIAMS	SH 6655	ADVENTURE ORANGE	6.C. / 6.C.
	(PT-9I)	SHERWIN WILLIAMS	SH 6700	DAYBREAK	6.C. / 6.C.
	(PT-9J)	SHERWIN WILLIAMS	SH 6444	LAKESHORE	6.C. / 6.C.
	(PT-9K)	SHERWIN WILLIAMS	SH 6674	JONGUIL	6.C. / 6.C.
	(PT-9L)	SHERWIN WILLIAMS	SH 6676	BUTTERFIELD	6.C. / 6.C.

PAINT COLOR NOTED FOR REFERENCE. VERIFY ACTUAL COLOR AND FINISH IN FIELD AND PAINT TO MATCH WHERE NOTED. COORDINATE WITH KROGER PROJECT MANAGER.

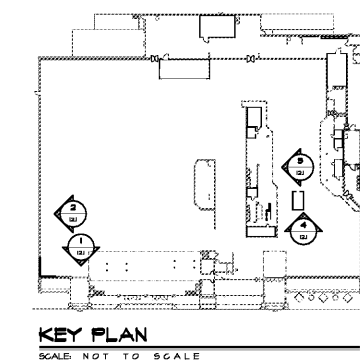

Order Plans @ www.dollandflowers.com