


Order Plans

WWW.RLDLine.com

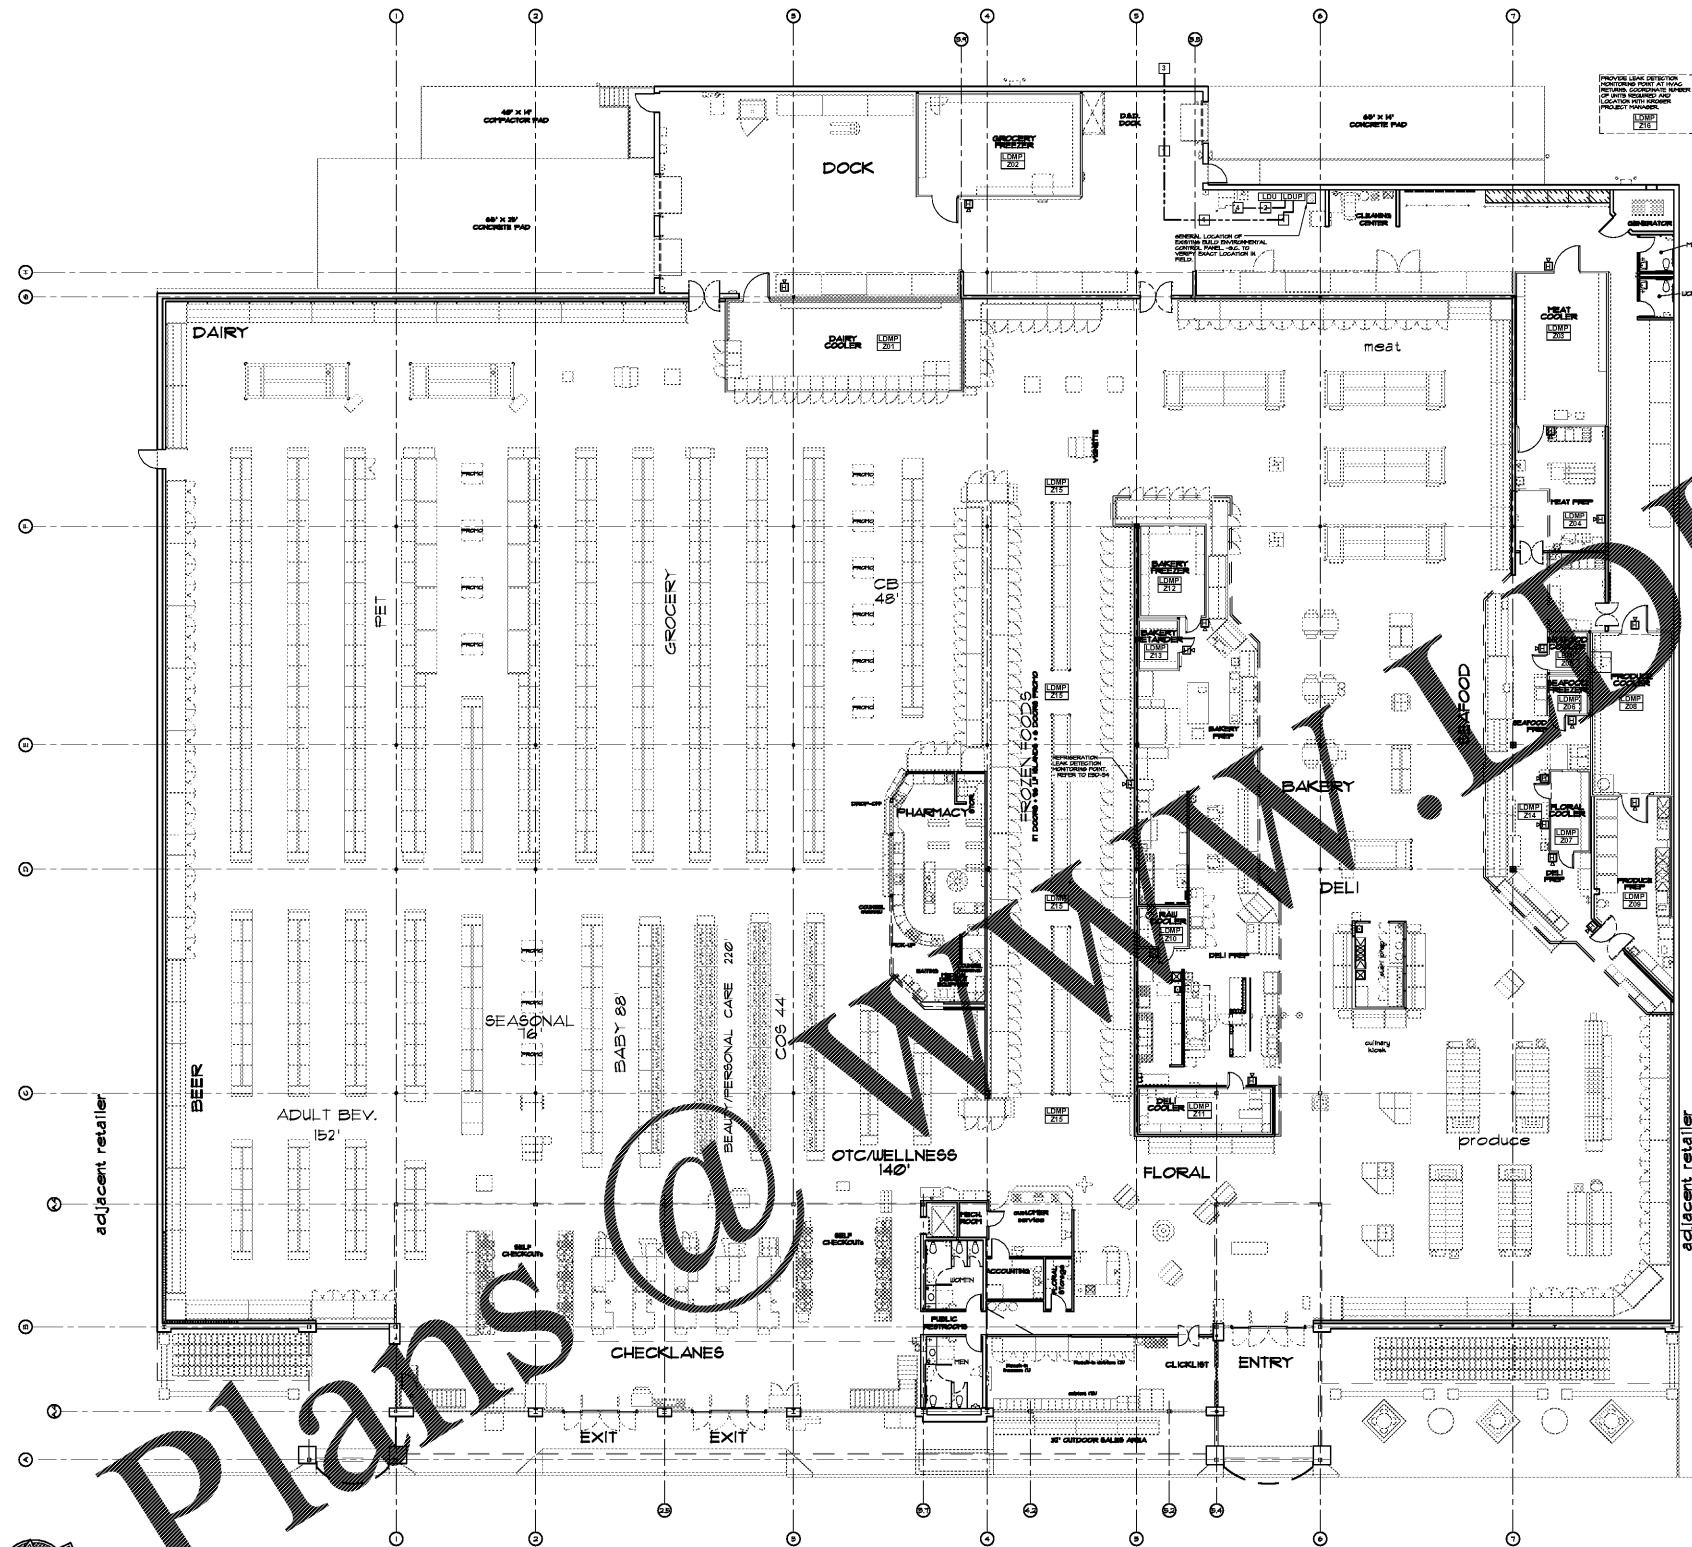

**REFRIGERATION LEAK DETECTION SYMBOL LEGEND:**


SYMBOL	DESCRIPTION
[LDU]	REFRIGERATION LEAK DETECTION UNIT - LOCATE ADJACENT TO BUILD ENVIRONMENTAL CONTROL PANEL
[LDUP]	REFRIGERATION LEAK DETECTION CONTROL PANEL - MOUNT ADJACENT TO REFRIGERATION LEAK DETECTION UNIT
[LMP]	REFRIGERATION LEAK DETECTION MONITORING POINT
[H]	REFRIGERATION LEAK DETECTION HORN AND SIREN UNIT
[S]	REFRIGERATION LEAK DETECTION STROBE UNIT
[Z#]	REFRIGERATION LEAK DETECTION ZONE
[1]	PROPOSED ROUTING OF REFRIGERATION LEAK DETECTION EXHAUST TUBING
[2]	PROPOSED ROUTING OF REFRIGERATION LEAK DETECTION PULSE LINE
[3]	EXHAUST LINE TERMINATION (VERIFY EXACT LOCATION MANUFACTURER) - DO NOT TERMINATE LINE NEAR HW DOORS, OVERHEAD DOORS OR BATHROOM LOCATIONS
[4]	PRIME LINE TERMINATION (VERIFY EXACT LOCATION WITH MANUFACTURER) - TERMINATE AT ROOF AND SEAL AS PER TO MANUFACTURER'S INSTRUCTIONS. DO NOT TERMINATE NEAR HVAC UNIT

SEE SPECIFICATION SECTION 11.41.40 FOR FURTHER INFORMATION.  
 \* EXACT LOCATION OF ALL EQUIPMENT SHALL BE VERIFIED AND COORDINATED IN THE FIELD WITH THE OWNER, PROJECT MANAGER, REFRIGERATION CONTRACTOR, THE CONTRACTOR AND THE EQUIPMENT MANUFACTURER PRIOR TO LEAK-DETECTION SYSTEM INSTALLATION.  
 \* ALL CONDUIT SHALL BE RUN CONCEALED WHEN WORKING UNDER OR THROUGH ONLY UNITS ARE INDICATED ON COLLUMS, ALL CONDUIT AND PIPING SHALL BE RUN CONCEALED IN THE COLLUM.


**ZONE SCHEDULE:**

ZONE NUMBER	ZONE DESCRIPTION
Z01	DAIRY COOLER
Z02	GROCERY FREEZER
Z03	MEAT COOLER
Z04	MEAT PREP
Z05	SEAFOOD COOLER
Z06	SEAFOOD FREEZER
Z07	FLORAL COOLER
Z08	PRODUCE COOLER
Z09	PRODUCE PREP
Z10	DELI RAW COOLER
Z11	DELI COOLER
Z12	BAKERY FREEZER
Z13	BAKERY RETAINER
Z14	HEAT / SEAFOOD
Z15	PIZZA FREEZER
Z16	HVAC RETURN

**REFRIGERATION LEAK DETECTION PLAN**  
SCALE: NOT TO SCALE

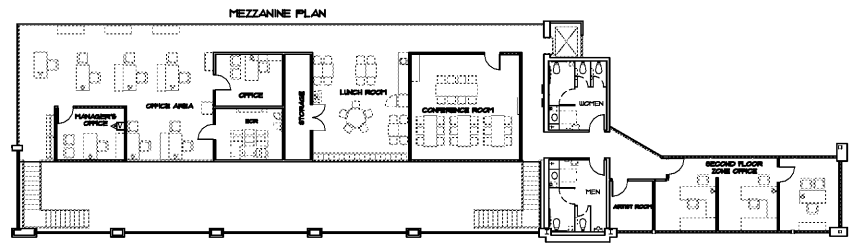

**ELEVATED OFFICE REFRIGERATION LEAK DETECTION PLAN**  
SCALE: NOT TO SCALE

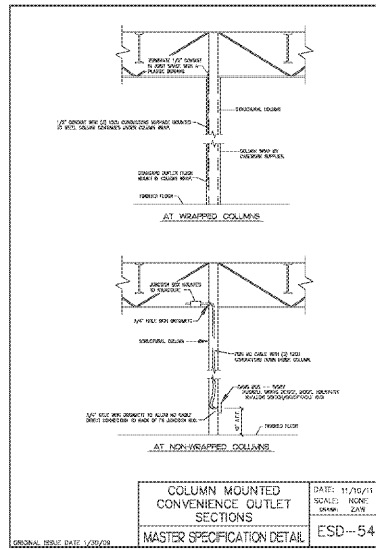

REFRIGERATION LEAK DETECTION PLAN

RLD1.1