



EXISTING LEFT SIDE ELEVATION
SCALE: 1/4" = 1'-0"

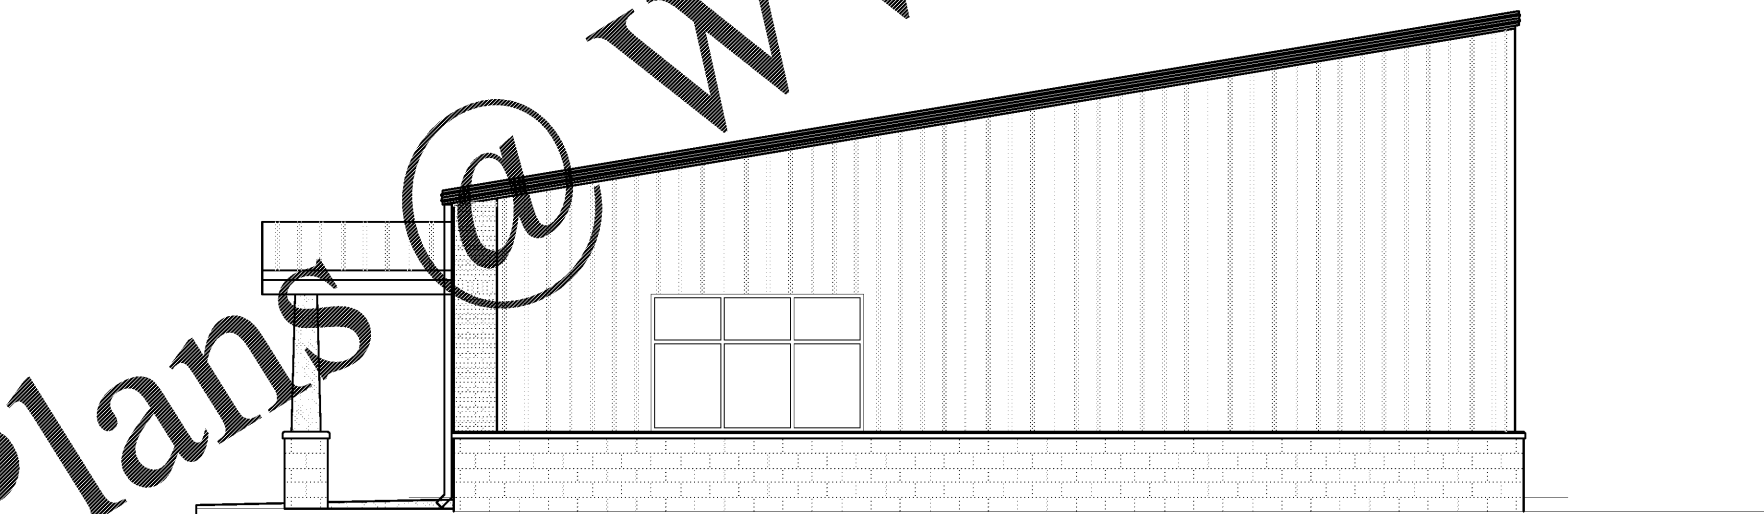

EXISTING RIGHT SIDE ELEVATION
SCALE: 1/4" = 1'-0"

Order Plans @ WWW.LDILine.com

SENTELL
ENGINEERING
CIVIL · STRUCTURAL · ENVIRONMENTAL · SURVEYING
639 Black Bears Way
Tuscaloosa, AL 35401
Phone (205) 752-5564
www.sentell.net

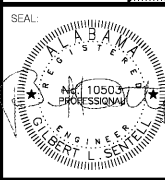

JEFFERSON COUNTY
BRIGHTON COMMUNITY CENTER PROJECT
BRIGHTON, ALABAMA 35020

NO.	DATE	DESCRIPTION

DRAWN: GLS
CHECKED: GLS
DATE: 8/31/2018
JOB NO: 18-119
SHEET: A2