


MENS RESTROOM
SCALE: 3/8" = 1'-0"

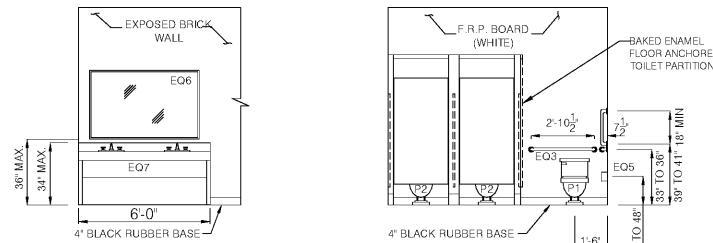

WOMENS RESTROOM
SCALE: 3/8" = 1'-0"


- GENERAL NOTES:
1. ALL GYP. BOARD WALLS 1/2" THICK.
 2. ALL WALLS UNLESS NOTED ARE TO BE EXPOSED BRICK.
 3. CONTRACTOR SHALL PROVIDE SOLID WOOD BLOCKING IN WALLS FOR ANCHORAGE OF SINKS, MIRRORS, PARTITIONS, ETC.
 4. INTERIOR WALL CONSTRUCTION SHALL BE METAL FRAMING 25 GAUGE AT 16" ON CENTER.
 5. F.R.P. BOARD SHALL BE INSTALLED USING ALL EDGE, CORNER & JOINT MATERIALS OF THE SAME COLOR.

EQUIPMENT SCHEDULE				
ITEM	DESCRIPTION	MANUFACTURER	MODEL	REMARKS
EQ1	FIRE EXTINGUISHER	ANY		10LB ABC WALL MOUNTED
EQ2	DRAIN COVERS	PLUMBEREX	3011	
	VALVE AND SUPPLY COVERS	PLUMBEREX	3021	
	TAILPIECE COVERS	PLUMBEREX	3041	
EQ3	GRAB BARS	BRADLEY	MODEL 812 TYPE 304	
EQ4	TOWEL DISPENSER WASTE RECEPTACLE	BRADLEY	MODEL 2017-11 TYPE 304	30" DROP-IN, UP-FRONT CONTROLS, WHITE
EQ5	TISSUE DISPENSER	BRADLEY	MODEL 508	
EQ6	MIRROR	BRADLEY	7815-2430-36" x 60"	
EQ7	VANITY	ANY		72" L x 21" W x 34" H CABINET TYPE, MEETS ADA STANDARDS


DOOR FINISH SCHEDULE												
MARK	DESCRIPTION	SIZE	MATERIAL	FINISH	FRAME	FINISH	GLAZING	HEAD	JAMB	THRESH	DOOR DETAILS	REMARKS
A	DOUBLE EXTERIOR DOOR	6'-0" WIDTH X 7'-0" HEIGHT X 2 3/4"	ALUMINUM	PAINT	ALUMINUM	PAINT	DOUBLE	*	*	*	*	SPECIAL-LITE SL-14
B	SINGLE EXTERIOR DOOR	3'-0" WIDTH X 7'-0" HEIGHT X 2 3/4"	ALUMINUM	PAINT	16 GA ALUMINUM	PAINT	DOUBLE	*	*	*	*	SPECIAL-LITE SL-14
C	SINGLE INTERIOR DOOR	3'-0" WIDTH X 7'-0" HEIGHT X 2 3/4"	WOOD	PAINT	METAL	PAINT	STANDRD					3 HINGE FLUSH SOLID CORE

WINDOW FINISH SCHEDULE													
MARK	DESCRIPTION	SIZE	MATERIAL	FINISH	FRAME	FINISH	GLAZING	HEAD	JAMB	SILL	MULLION	WINDOW DETAILS	REMARKS
1	WINDOW	6'-4" x 9'-8"	ALUMINUM	PAINT	ALUMINUM	PAINT	DOUBLE	*	*	*	*	*	ALUMICOR TRUeline 900
*	SEE SPECIFICATIONS FOR DETAILS												

ROOM FINISH SCHEDULE						
DESCRIPTION	FLOOR	BASE	WALLS	CEILING	HEIGHT	REMARKS
FELLOWSHIP	CERAMIC TILE	4" RUBBER	F.R.P. BOARD PAINTED	ACQUISTAL TILE	VARIES	24"x24" REVEALED EDGE CEILING TILE
FOOD PREP.	CERAMIC TILE	4" RUBBER	F.R.P. BOARD PAINTED	ACQUISTAL TILE	9 FEET	24"x24" REVEALED EDGE CEILING TILE
ELECTRICAL	CERAMIC TILE	4" RUBBER	F.R.P. BOARD PAINTED	ACQUISTAL TILE	9 FEET	24"x24" REVEALED EDGE CEILING TILE
MECHANICAL	CERAMIC TILE	4" RUBBER	F.R.P. BOARD PAINTED	ACQUISTAL TILE	9 FEET	24"x24" REVEALED EDGE CEILING TILE
MEN'S TOILET	CERAMIC TILE	4" RUBBER	F.R.P. BOARD PAINTED	ACQUISTAL TILE	9 FEET	24"x24" REVEALED EDGE CEILING TILE
WOMEN'S TOILET	CERAMIC TILE	4" RUBBER	F.R.P. BOARD PAINTED	ACQUISTAL TILE	VARIES	24"x24" REVEALED EDGE CEILING TILE

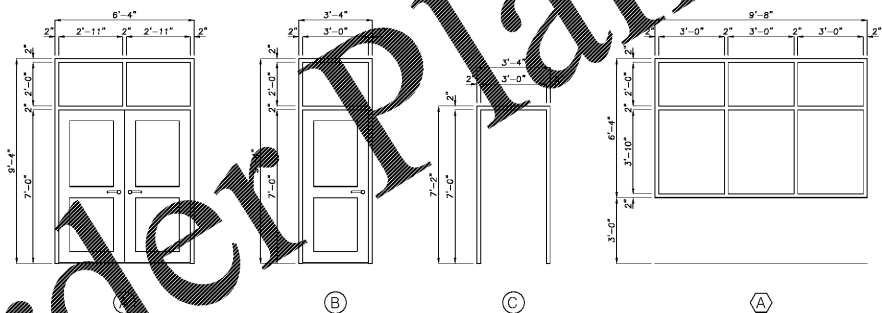

DOOR & WINDOW SCHEDULE
SCALE: 1/2" = 1'-0"

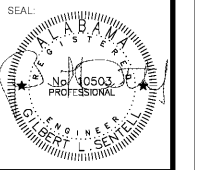

NO.	DATE	DESCRIPTION

DRAWN: GLS
CHECKED: GLS
DATE: 8/31/2018
JOB NO: 18-119
SHEET:

Order Plans @ www.LDILine.com