



| LEGEND | | | |
|--------|-------------|-----------|---|
| SYMBOL | MANUFACTURE | PART # | DESCRIPTION |
| [E] | HONEYWELL | MS-7AF | SYSTEM DEVICE MANUAL PULL STATION |
| [S] | HONEYWELL | ASD-P2LF | SYSTEM SENSOR PHOTOELECTRIC SMOKE DETECTOR |
| [SD] | HONEYWELL | DNR | SYSTEM SENSOR PHOTOELECTRIC DUCT SMOKE DETECTOR |
| [E2] | HONEYWELL | P2RL | SYSTEM SENSOR MULTICANDELA HORN STROBE |
| [E3] | HONEYWELL | SRL | SYSTEM SENSOR MULTICANDELA STROBE |
| [FA] | HONEYWELL | S3 SERIES | ADDRESSABLE ANALOG FIRE ALARM CONTROL PANEL |
| [FAA] | HONEYWELL | LCD-SLP | ANNUNCIATOR PANEL |

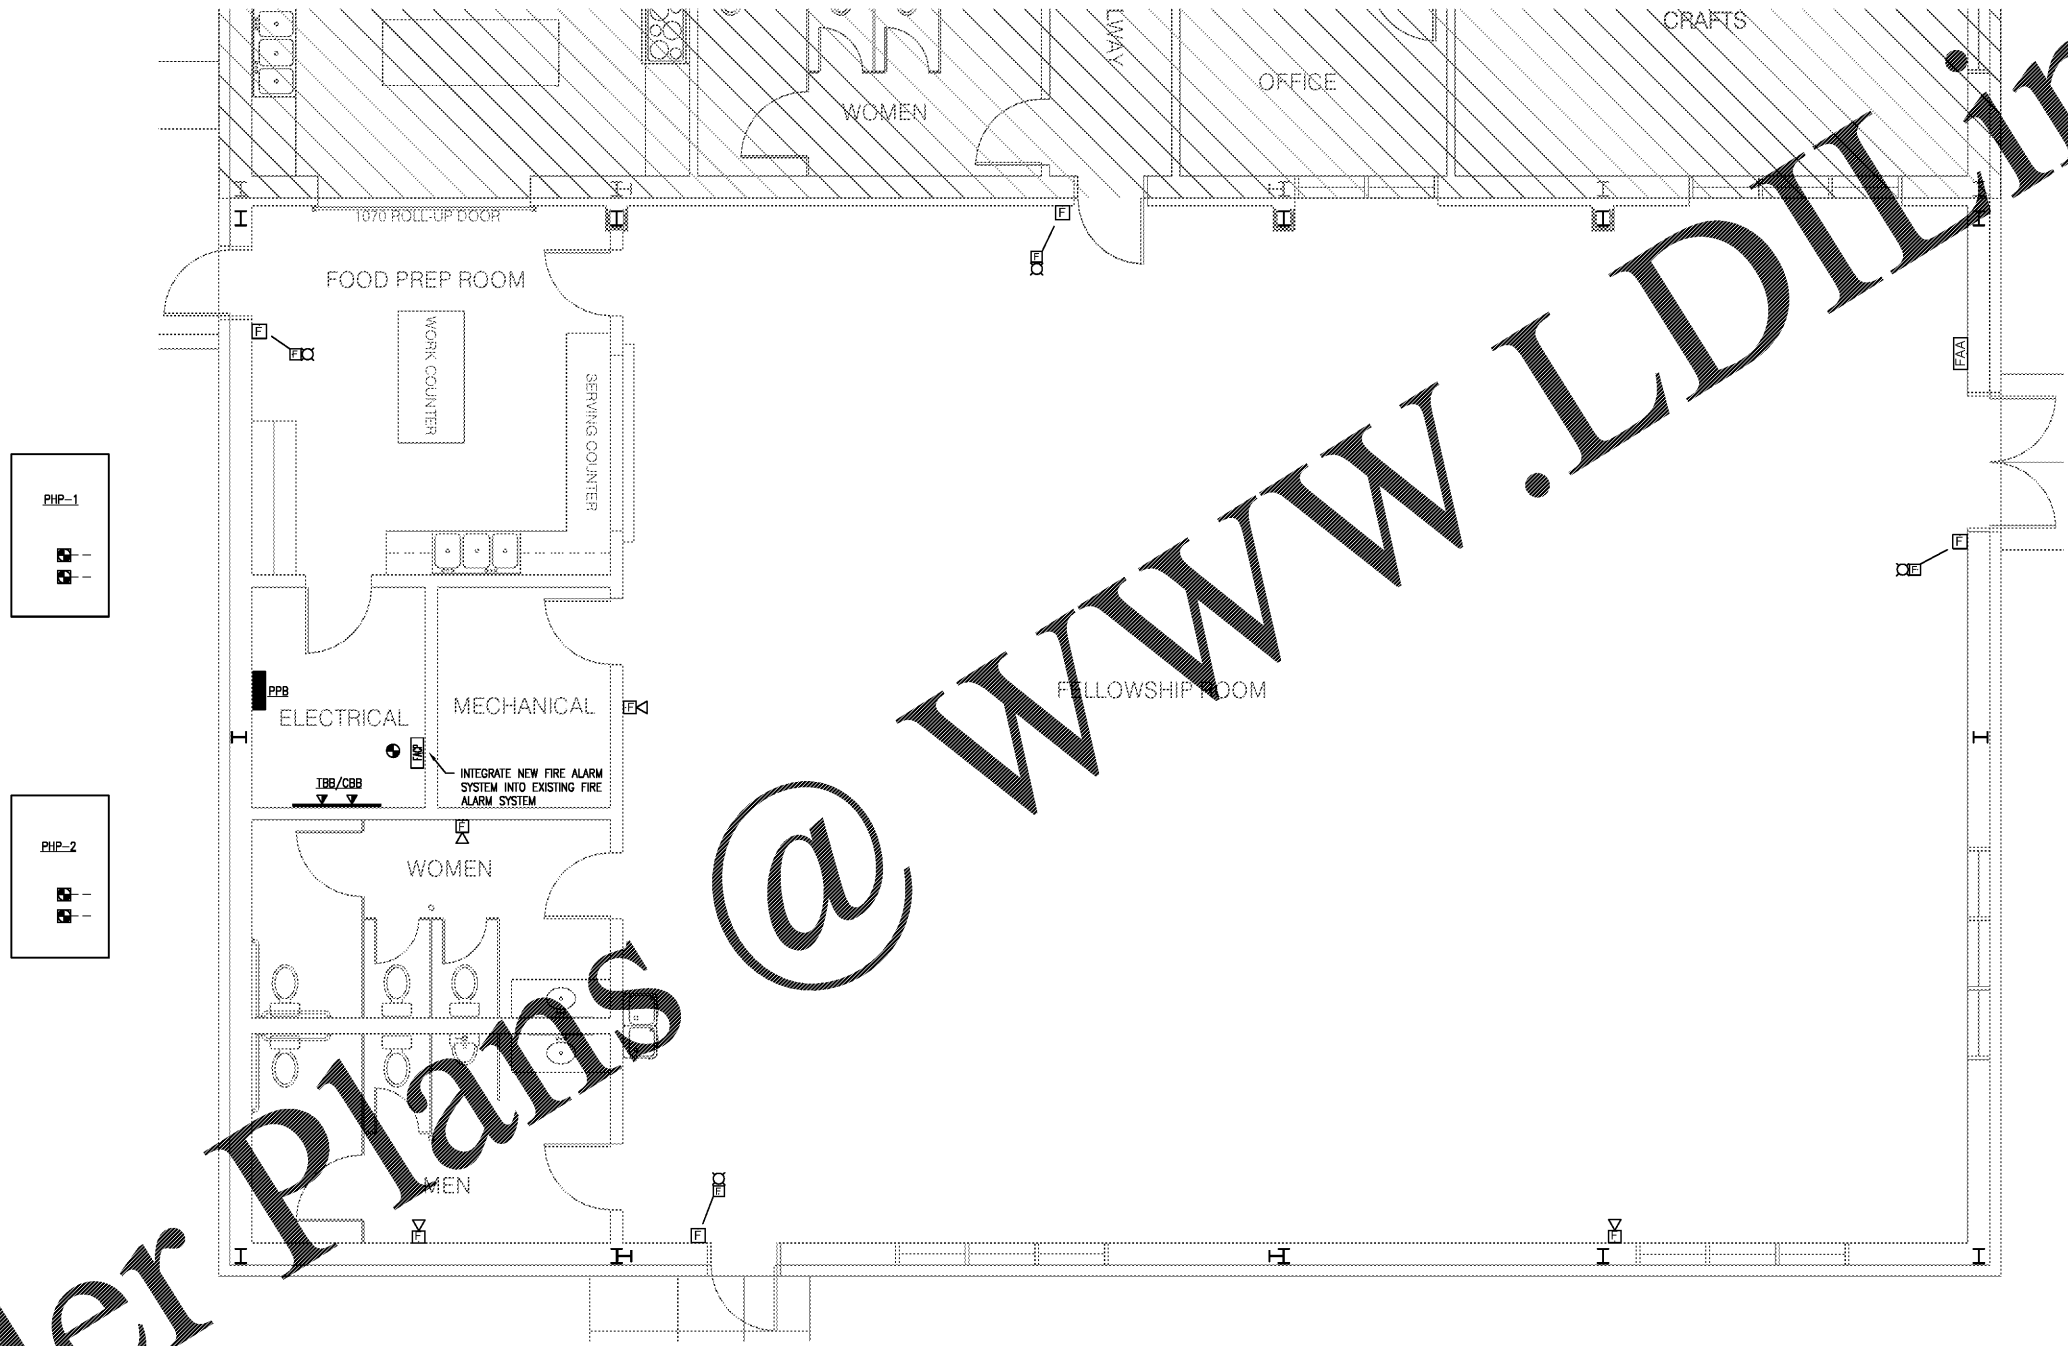

Order Plans @ www.LDILine.com

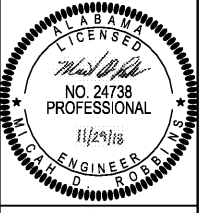

BRIGHTON COMMUNITY CENTER
 BLOCK 17 OF OAKDALE SURVEY, MAP BOOK 2, PAGE XX
 SECTION 27, TOWNSHIP 18 SOUTH, RANGE 4 WEST
 JEFFERSON COUNTY, ALABAMA

1 ELECTRICAL AUXILIARY WIRING PLAN
 E103 1/4" = 1' - 0"



VERIFY SCALES
 BUT IS ONE INCH
 OF ORIGINAL, INC.
 IF NOT ONE INCH
 ON THIS SHEET
 ADJUST SCALE
 ACCORDINGLY

ROBBINS
 Engineering
 Company, LLC
 Mechanical & Electrical
 5945 Knight Ave, Suite B Tuscaloosa, Alabama 35405
 Phone (205) 391-7049
<http://www.ro-engineers.com>

| NO. | DATE | DESCRIPTION |
|-----|------|-------------|
| | | |
| | | |
| | | |
| | | |
| | | |
| | | |
| | | |
| | | |
| | | |
| | | |

ELECTRICAL LIGHTING WIRING PLAN

DATE: 11-29-18
 JOB NO: 18-119
 SHEET: **E103**

SENTINELL
 CIVIL - STRUCTURAL - ENVIRONMENTAL - SURVEYING
 ENGINEERING
 233 Brock Beazley Way, Phone (205) 732-3384
 Tuscaloosa, AL 35401
www.sentinel.net