

CLIENT: AUGUSTA, GA
 535 TELFAIR STREET, AUGUSTA, GA 30901

PROJECT NAME: **FIRE STATION #3**


PROJECT LOCATION: 2649 GORDON HWY., AUGUSTA, GA 30909

REV	DATE	BY	DESCRIPTION
0	12/27/18	WTB	ISSUED FOR BID


PROJECT NO. 3042.1604
 DRAWN BY: DRWN
 CHECKED BY: CHK
 DATE: 10/18/17

SHEET TITLE: **PROFILE SHEET**


SCALE: 1" = 30'
 DRAWING NO. **C-401** REV. **0**

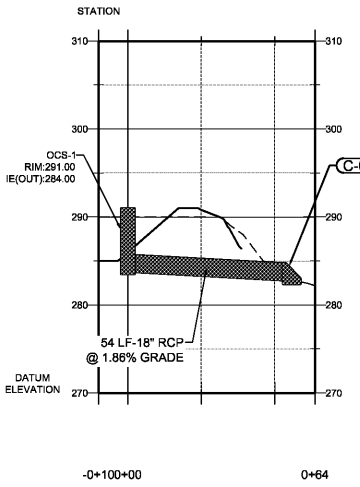

C/L SD-C PROFILE
 SCALE: HOR: 1" = 30'
 VER: 1" = 10'

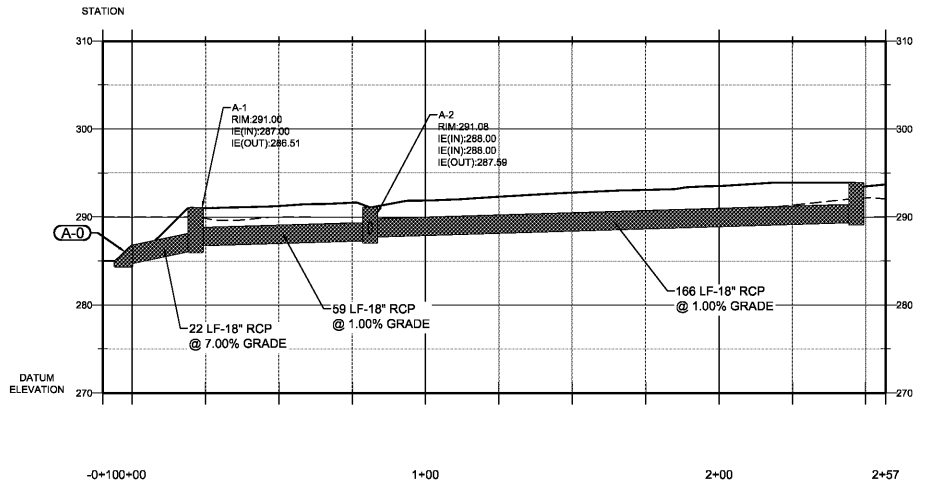

C/L SD-A PROFILE
 SCALE: HOR: 1" = 30'
 VER: 1" = 10'

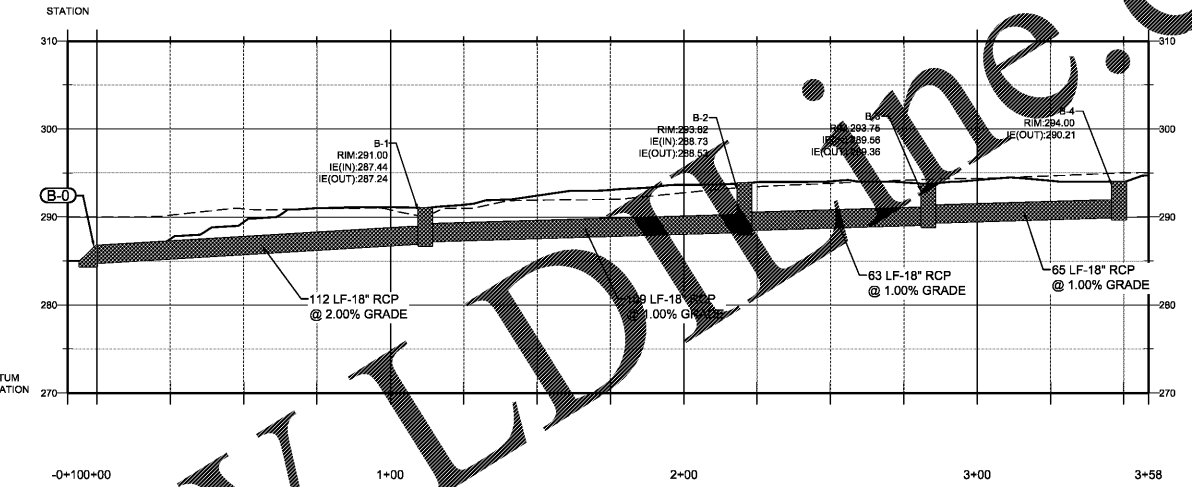

C/L SD-B PROFILE
 SCALE: HOR: 1" = 30'
 VER: 1" = 10'

STORM SEWER STRUCTURES						
STRUCTURE NO.	TYPE	RIM/GRATE ELEV.	WEIR THROAT ELEV.	INV.(IN). ELEV.	INV.(OUT) ELEV.	REMARKS
A-0	FLARED END SECTION	286.79	285.00	285.00(N/E)		Reinforced Concrete
A-1	HOODED BACK TRAP	291.00	291.00	287.00(N)	286.51	Reinforced Concrete
A-2	GRATE INLET (TRAFFIC)	291.08	291.08	288.00(N/E) 288.00(W)	287.59	Reinforced Concrete
A-2.1	HOODED BACK TRAP	290.16	290.16		288.40	Reinforced Concrete
A-3	GRATE INLET (YARD)	293.82	293.82		289.66	Reinforced Concrete
B-0	FLARED END SECTION	286.79	285.17	285.00(E)		Reinforced Concrete
B-1	HOODED BACK TRAP	291.00	291.00	287.44(N/E)	287.24	Reinforced Concrete
B-2	HOODED BACK TRAP	293.82	293.82	288.73(N)	288.53	Reinforced Concrete
B-3	GRATE INLET (TRAFFIC)	293.75	293.75	289.56(N)	289.36	Reinforced Concrete
B-4	HOODED BACK TRAP	294.00	294.00		290.21	Reinforced Concrete
C-0	FLARED END SECTION	284.79	???	283.00(E)		Reinforced Concrete
OCS-1	OUTLET CONTROL STRUCTURE	291.00	286.00		284.00	Reinforced Concrete

UTILITY WARNING:
 The underground utilities shown have been located from field survey information and existing drawings. The engineer makes no guarantee that the underground utilities shown comprise all such utilities in the area, whether in service or abandoned. The engineer further does not warrant that the underground utilities shown are in the exact location indicated although he does certify that they are located as accurately as possible from information available. The engineer has not physically located the underground utilities.

UTILITIES PROTECTION CENTER
GEORGIA811
 US 811 Res Protection Center, Inc.
 Know what's below.
 Call before you dig.
 THREE WORKING DAYS BEFORE YOU DIG
 (GEORGIA - 1-800-282-7411)

A1
 C-401 PROFILE SHEET

