

CLIENT: AUGUSTA, GA
   
 535 TELFAIR STREET, AUGUSTA, GA 30901

**FIRE STATION #3**


PROJECT LOCATION:
   
 2649 GORDON HWY., AUGUSTA, GA 30909

REV	DATE	BY	DESCRIPTION
0	12/27/18	WTB	ISSUED FOR BID

PROJECT NO. 3042.1604
   
 DRAWN BY: DRWN
   
 CHECKED BY: CHK
   
 DATE: 10/18/17

**SHEET TITLE:**
  
**PHASE II E.S.P.C.**
  
**PLAN**
  
**(INTERMEDIATE**
  
**GRADING &**
  
**DRAINAGE)**

SCALE: 1" = 30'
   
 DRAWING NO. **C-502**
  
 REV: **0**

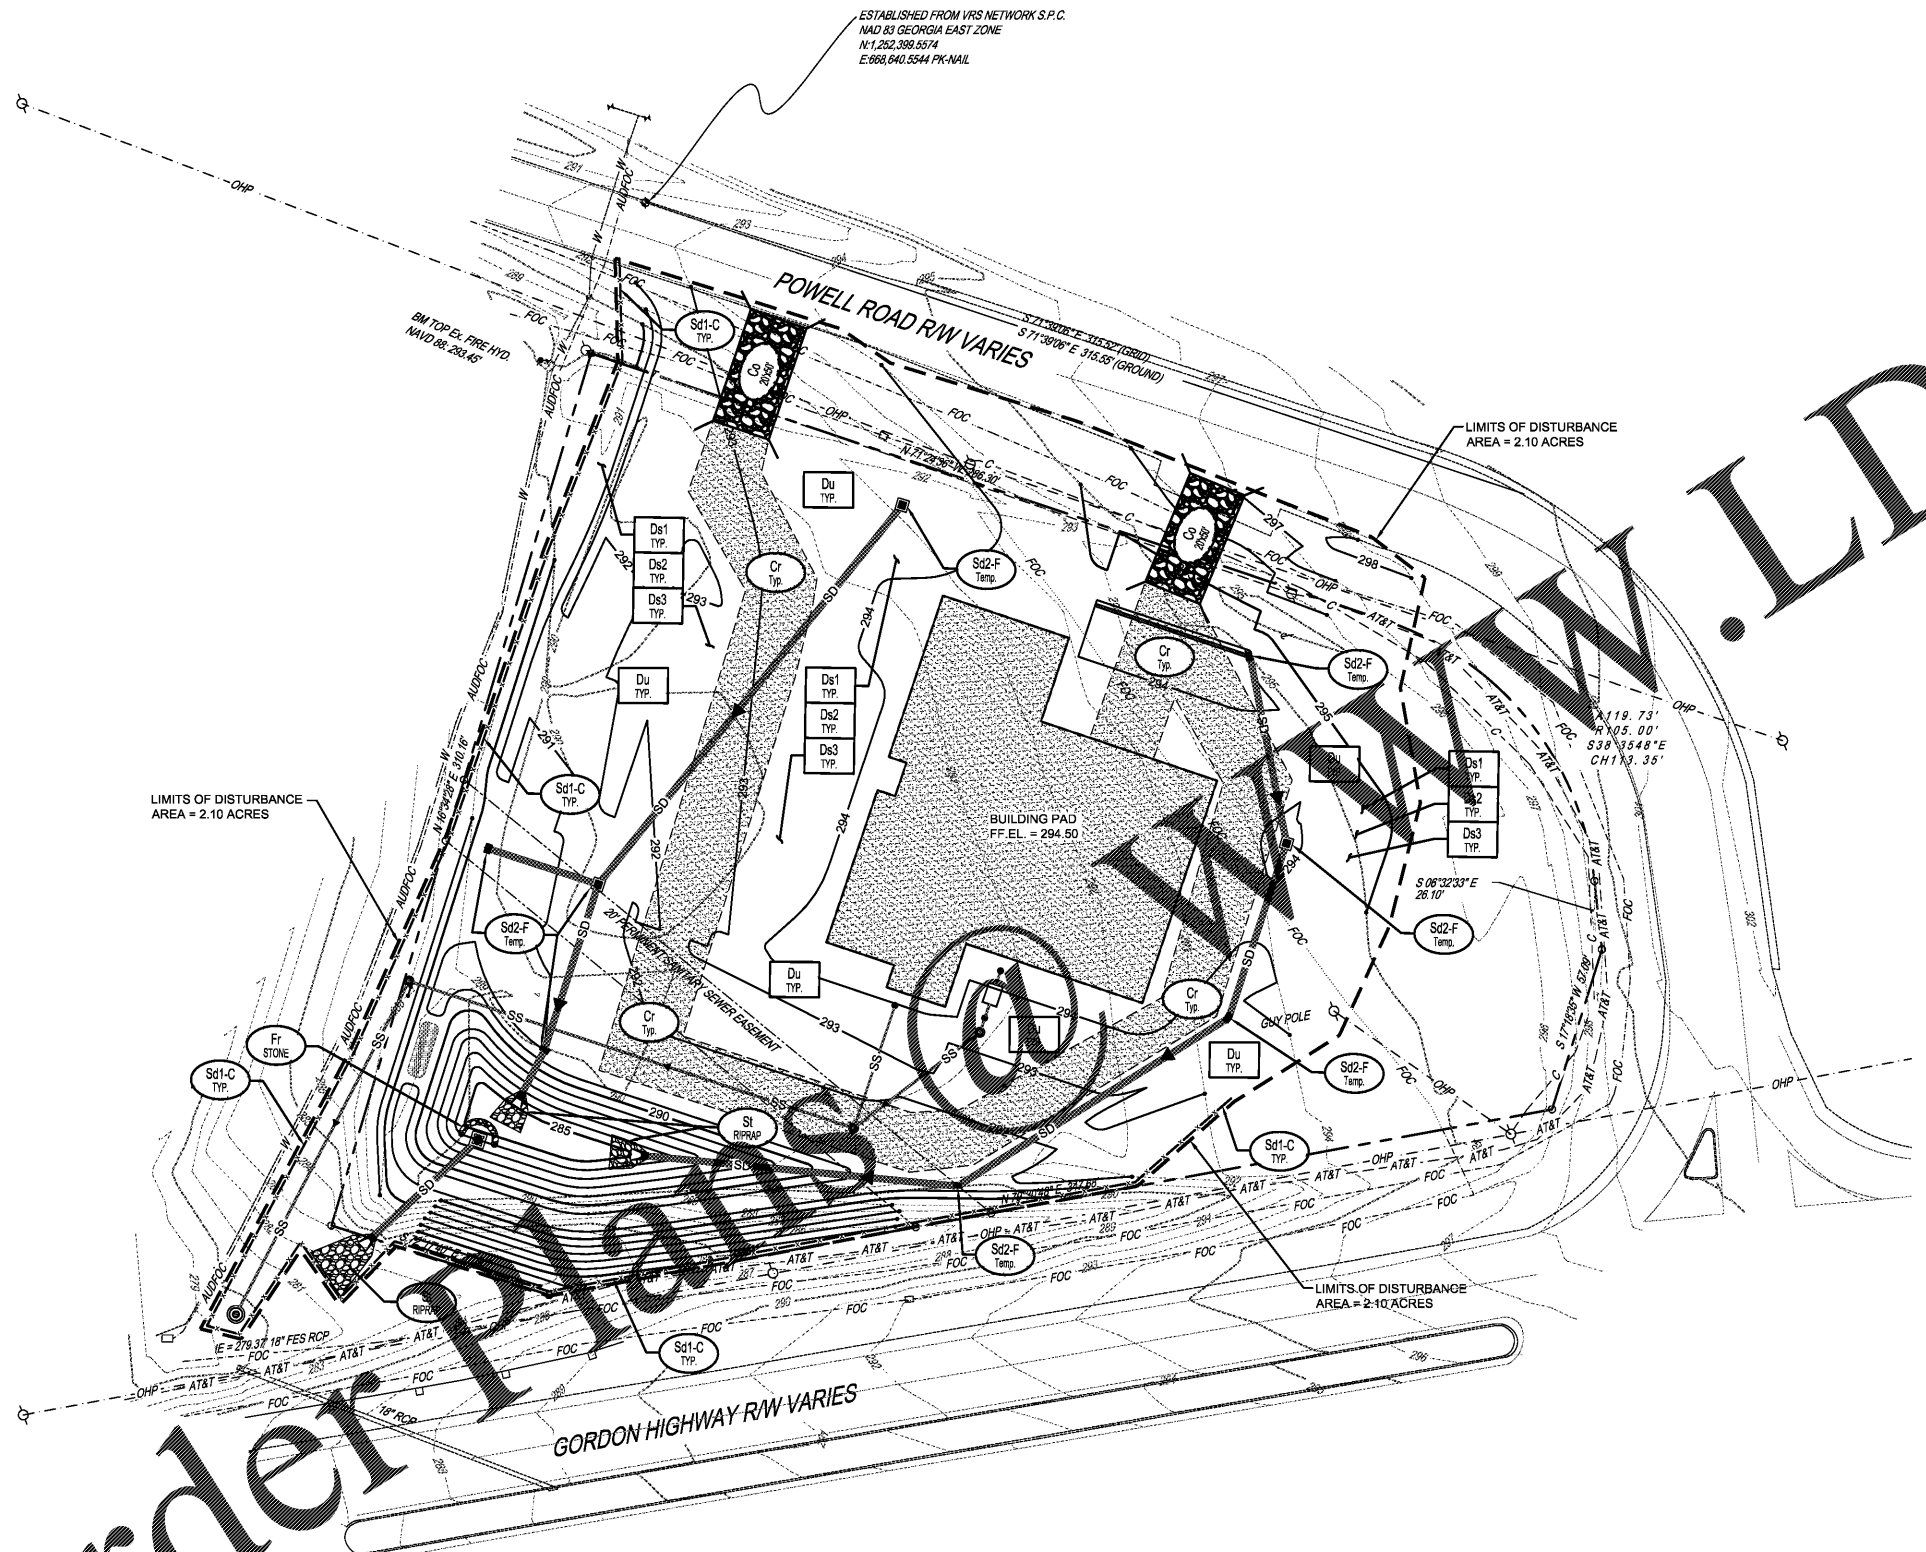

**UTILITY WARNING:**
  
 Underground utilities shown have been located from field survey information and existing drawings. The engineer makes no guarantee that the underground utilities shown comprise all such utilities in the area, or that the underground utilities shown are in the exact location indicated although he does certify that they are located as accurately as possible from information available. The engineer has not physically located the underground utilities.

**UTILITIES PROTECTION CENTER**
  

  
 Utilities Protection Center, Inc.
   
Know what's below. Call before you dig.
  
 THREE WORKING DAYS BEFORE YOU DIG
   
 (GEORGIA - 1-800-282-7411)

**A1** PHASE II E.S.P.C. PLAN (INTERMEDIATE GRADING & DRAINAGE)

This document is the property of Johnson, Laschober & Associates, P.C. The unauthorized reproduction, copying or otherwise use of this document is strictly prohibited and any infringement thereupon may be subject to legal action.