




C1
C-602

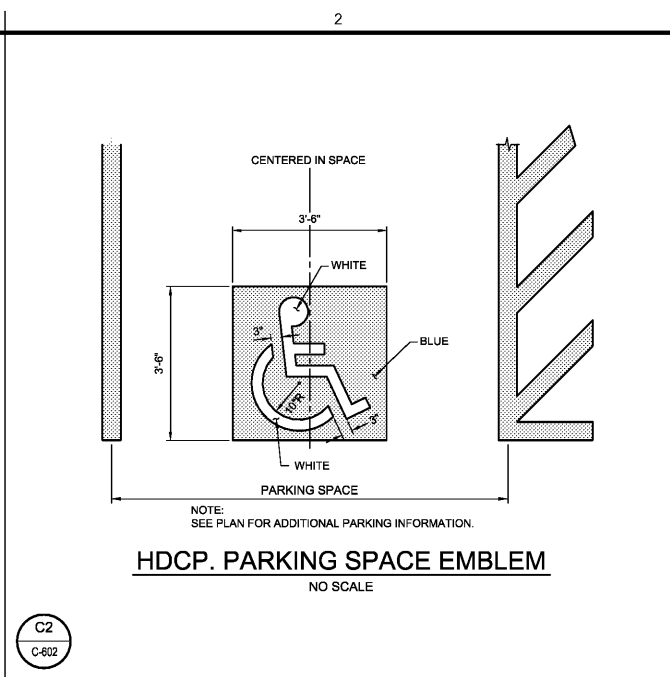


C2
C-602

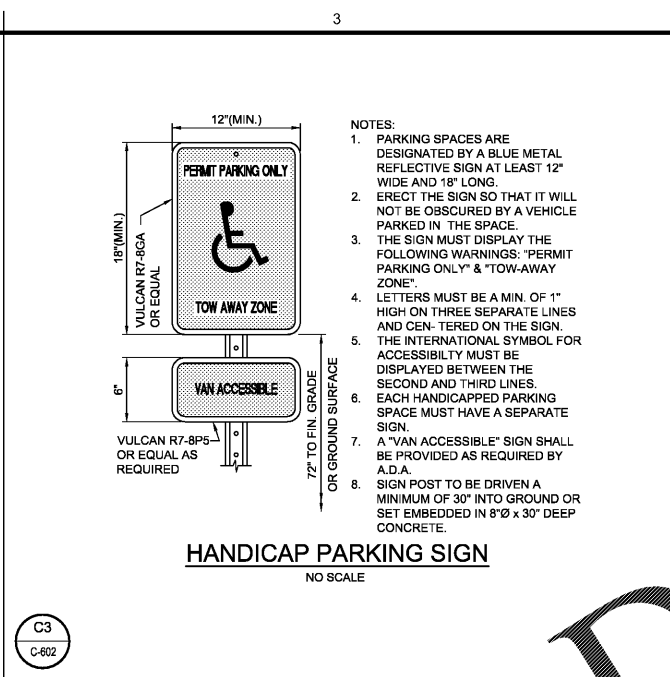


C3
C-602

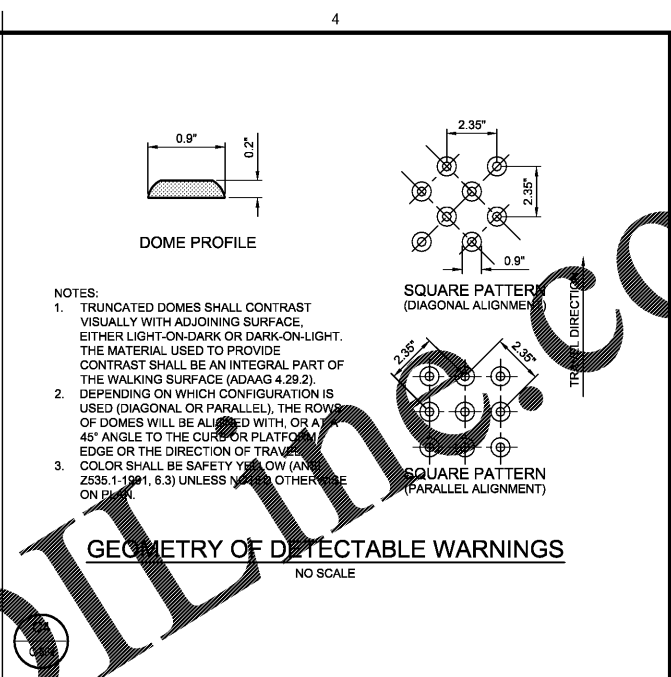


C4
C-602

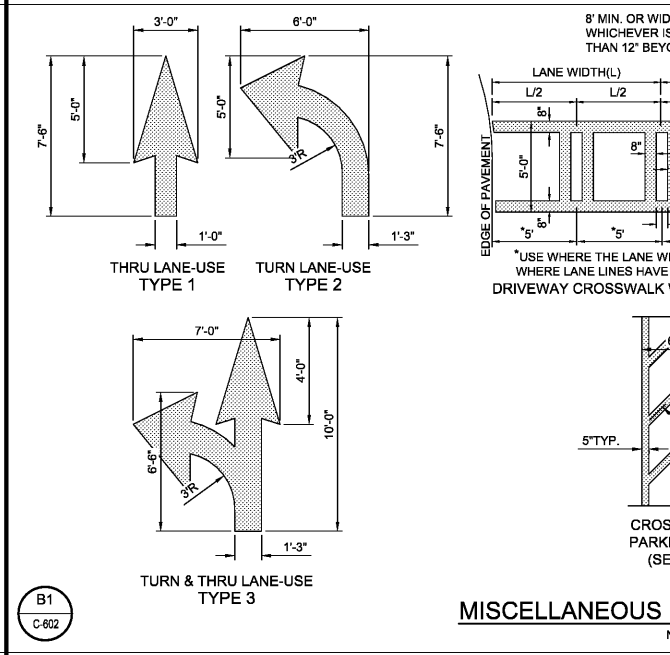


B1
C-602

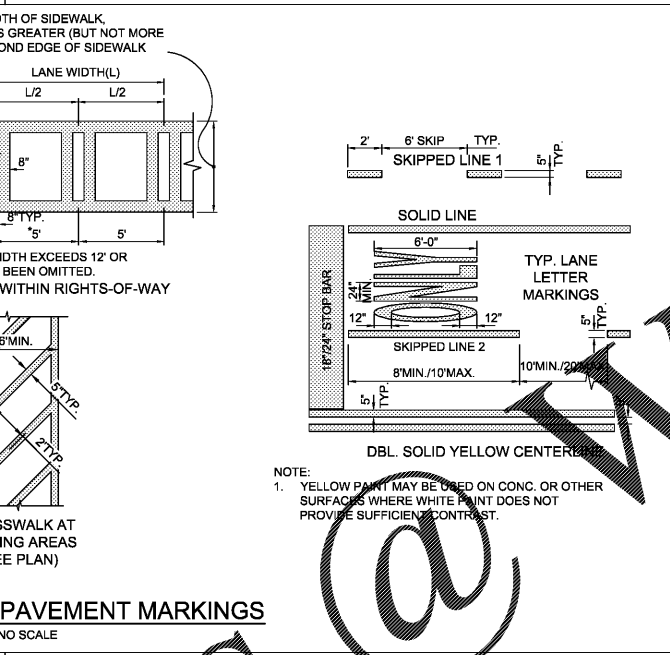


B3
C-602

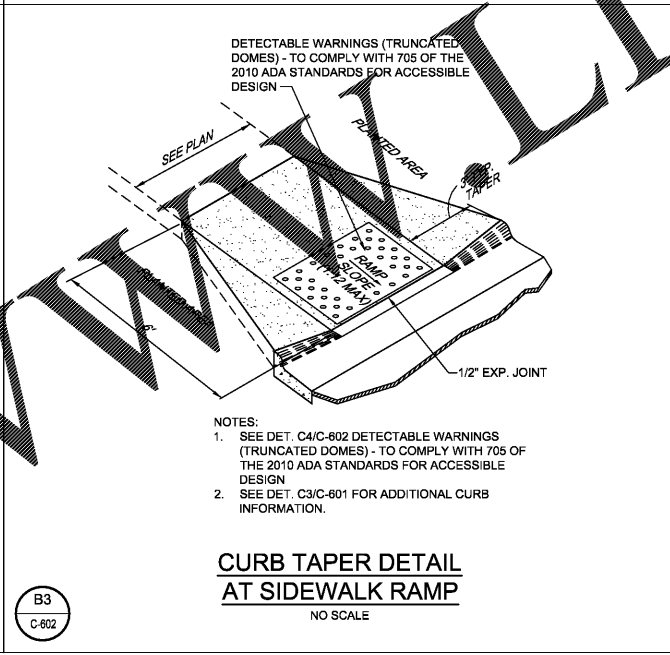


B4
C-602

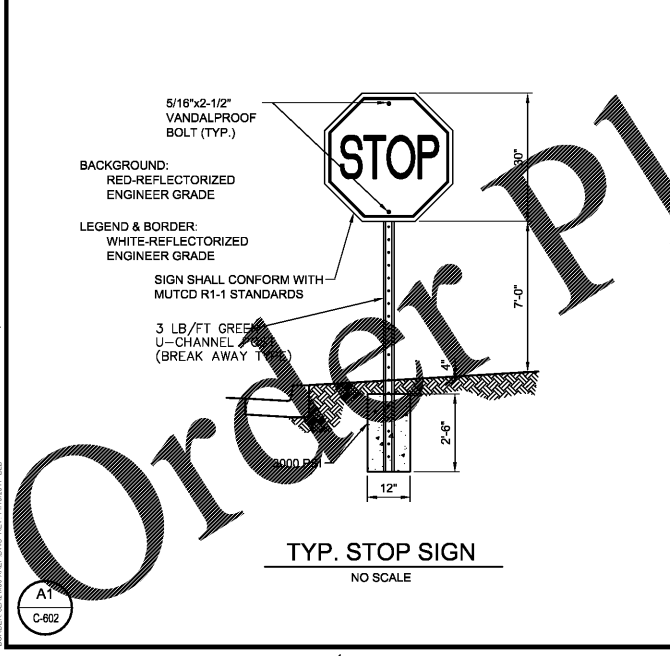

A1
C-602

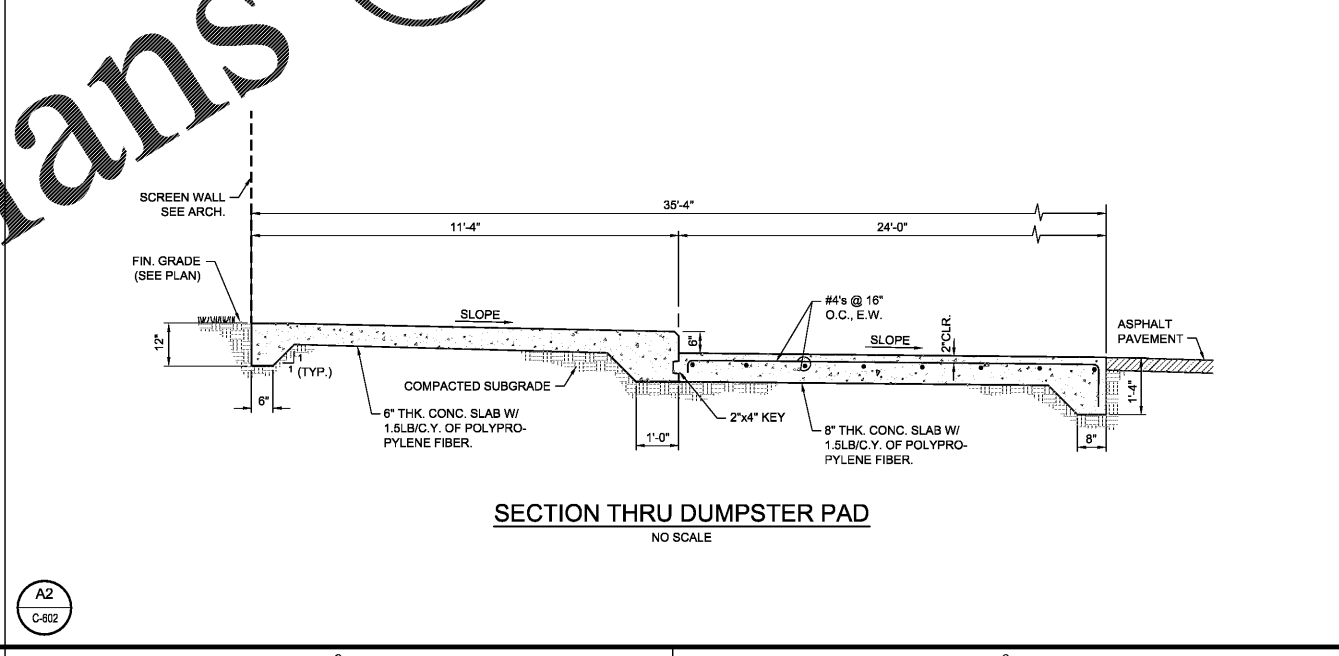

A2
C-602

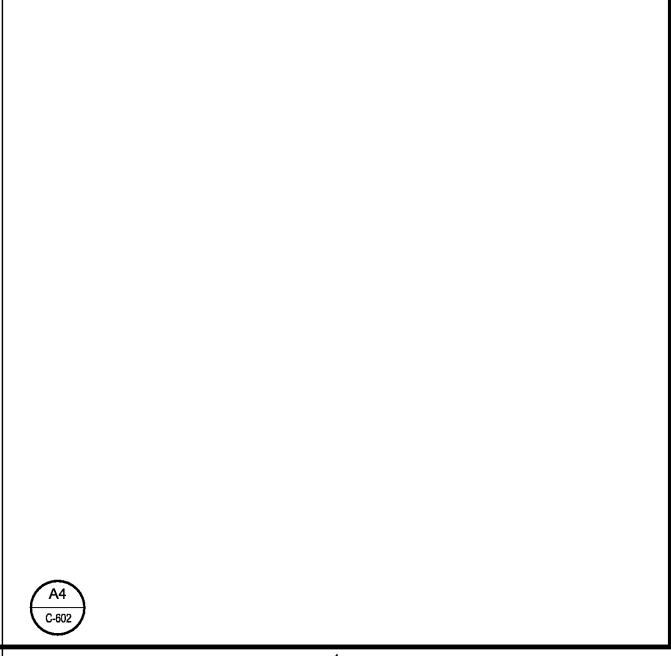

A4
C-602

JLA
1981
Architectural, Engineering, and Landscape Architects
JOHNSON, LARCOBER & ASSOCIATES, P.C.
AUGUSTA, GA • MT. PLEASANT, SC
TEL (706) 724-5756 • TEL (843) 619-4656
FAX (706) 724-3355
WWW.THEJLAGROUP.COM

CLIENT: AUGUSTA, GA
535 TELFAIR STREET, AUGUSTA, GA 30901
PROJECT NAME: FIRE STATION #3
PROJECT LOCATION: 2648 GORDON HWY., AUGUSTA, GA 30909

NO.	DATE	REV.	BY	DESCRIPTION
0	12/21/18	WTB	ISSUED FOR BID	

PROJECT NO. 3042.1604
DRAWN BY: DRWN
CHECKED BY: CHK
DATE: 10/18/17
SHEET TITLE: CONSTRUCTION DETAILS 2 OF 7

SCALE: 1" = 20'
DRAWING NO. C-602
REV. 0

This document is the property of Johnson, Larcober & Associates, P.C. The unauthorized reproduction, copying or otherwise use of this document is strictly prohibited and any infringement thereupon may be subject to legal action.