




<b>FIRE VAULT (ALT. 1)</b> AUD DETAIL 1.21.2	<b>AUGUSTA UTILITIES DEPARTMENT</b> 452 WALKER STREET, SUITE 200 AUGUSTA, GA 30901	<b>Water is Life</b> AUGUSTA UTILITIES
---	--	---

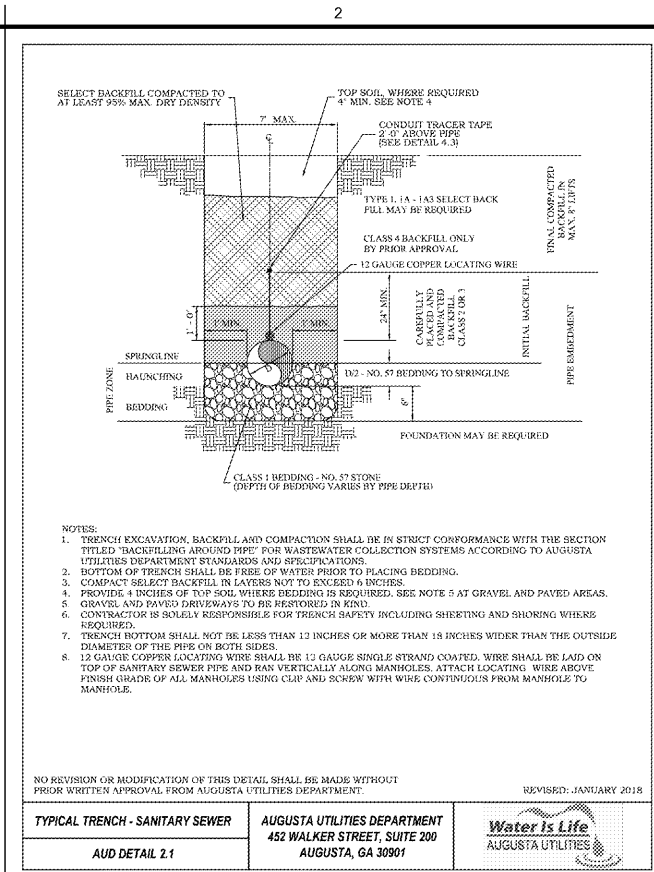


<b>TYPICAL TRENCH - SANITARY SEWER</b> AUD DETAIL 2.1	<b>AUGUSTA UTILITIES DEPARTMENT</b> 452 WALKER STREET, SUITE 200 AUGUSTA, GA 30901	<b>Water is Life</b> AUGUSTA UTILITIES
--	--	---

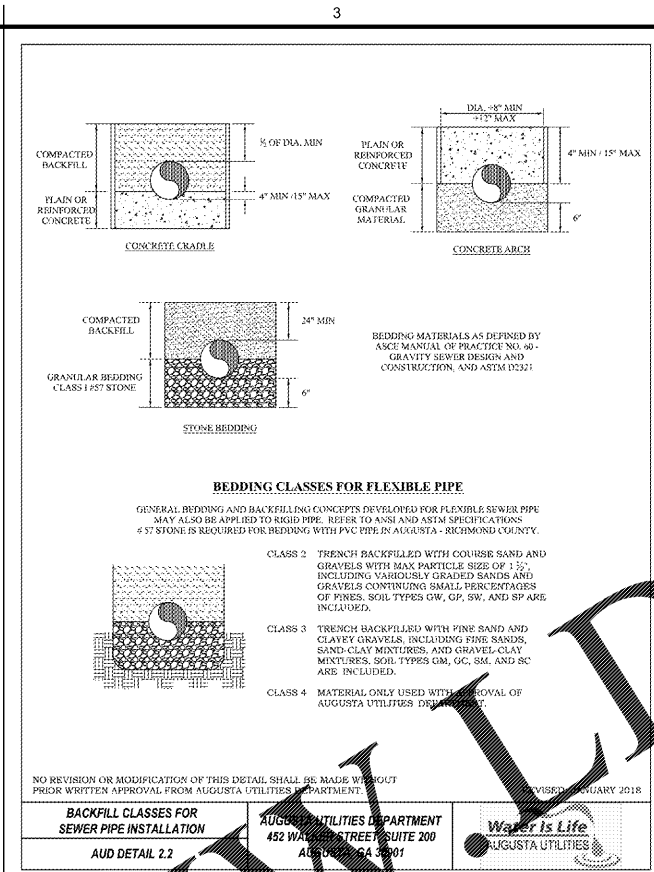


<b>BACKFILL CLASSES FOR SEWER PIPE INSTALLATION</b> AUD DETAIL 2.2	<b>AUGUSTA UTILITIES DEPARTMENT</b> 452 WALKER STREET, SUITE 200 AUGUSTA, GA 30901	<b>Water is Life</b> AUGUSTA UTILITIES
---	--	---

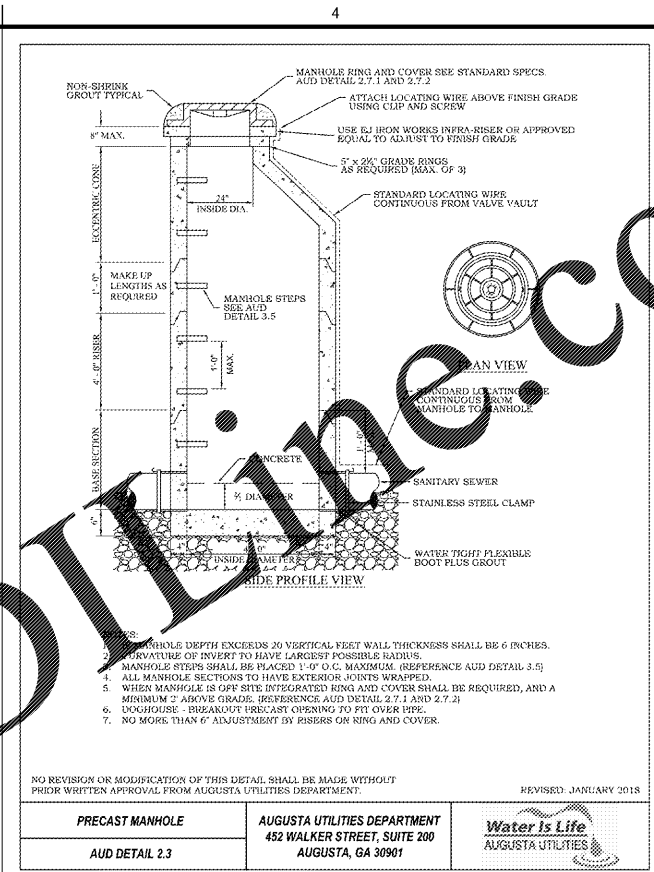


<b>PRECAST MANHOLE</b> AUD DETAIL 2.3	<b>AUGUSTA UTILITIES DEPARTMENT</b> 452 WALKER STREET, SUITE 200 AUGUSTA, GA 30901	<b>Water is Life</b> AUGUSTA UTILITIES
--	--	---

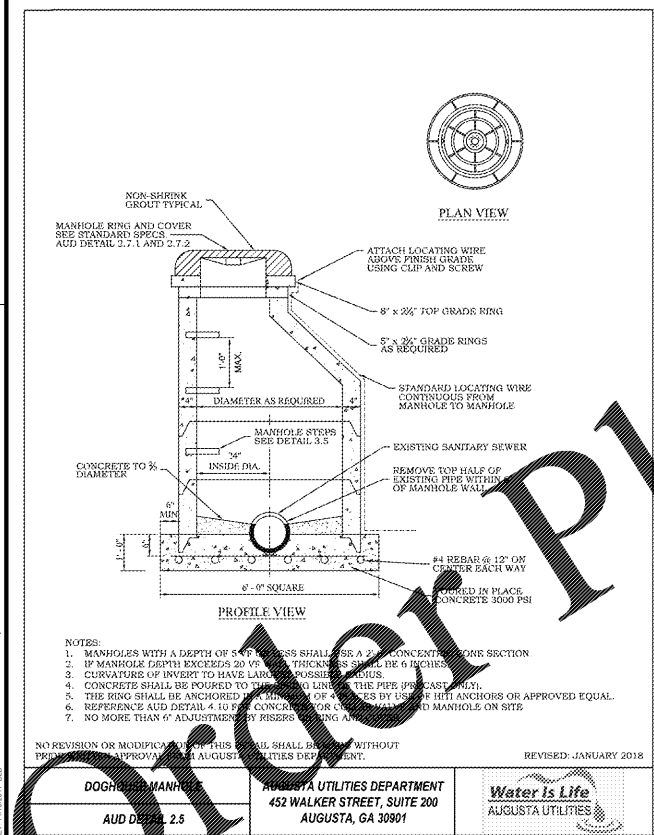


<b>DOGHOUSE MANHOLE</b> AUD DETAIL 2.5	<b>AUGUSTA UTILITIES DEPARTMENT</b> 452 WALKER STREET, SUITE 200 AUGUSTA, GA 30901	<b>Water is Life</b> AUGUSTA UTILITIES
---	--	---

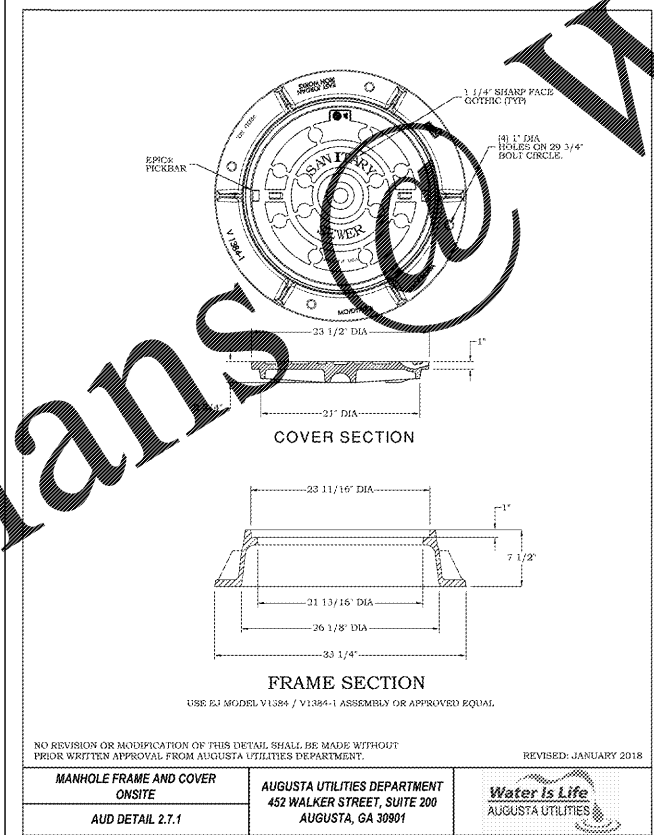

<b>MANHOLE FRAME AND COVER ONSITE</b> AUD DETAIL 2.7.1	<b>AUGUSTA UTILITIES DEPARTMENT</b> 452 WALKER STREET, SUITE 200 AUGUSTA, GA 30901	<b>Water is Life</b> AUGUSTA UTILITIES
---	--	---

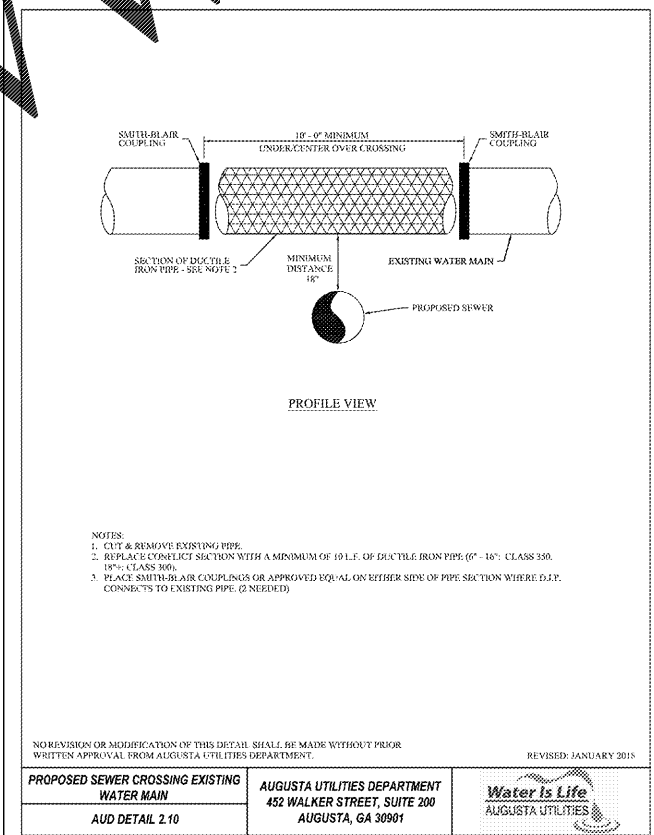

<b>PROPOSED SEWER CROSSING EXISTING WATER MAIN</b> AUD DETAIL 2.10	<b>AUGUSTA UTILITIES DEPARTMENT</b> 452 WALKER STREET, SUITE 200 AUGUSTA, GA 30901	<b>Water is Life</b> AUGUSTA UTILITIES
---	--	---

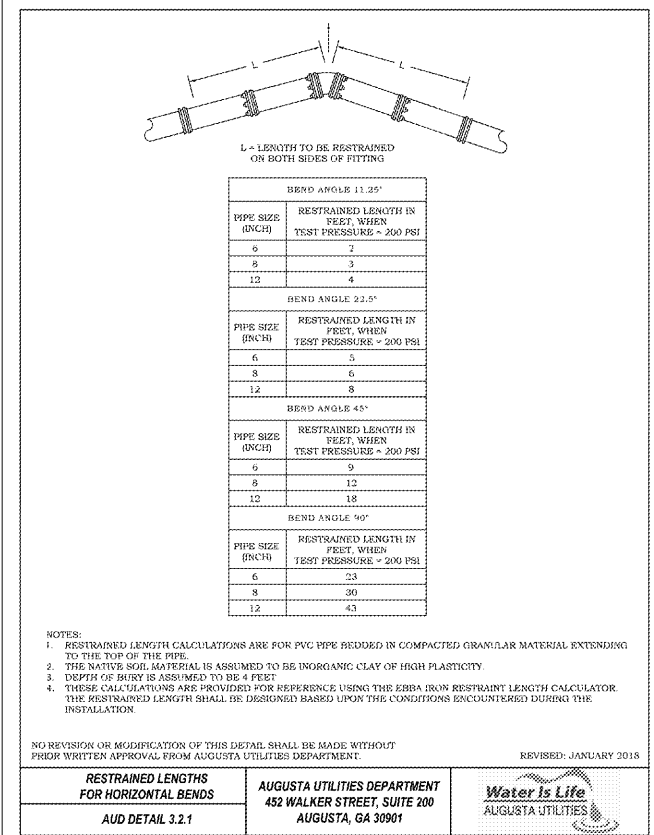

<b>RESTRAINED LENGTHS FOR HORIZONTAL BENDS</b> AUD DETAIL 3.2.1	<b>AUGUSTA UTILITIES DEPARTMENT</b> 452 WALKER STREET, SUITE 200 AUGUSTA, GA 30901	<b>Water is Life</b> AUGUSTA UTILITIES
--	--	---

**THE JAG GROUP**  
 Architects, Engineers, Planners & Architects  
 AUGUSTA, GA • MT. PLEASANT, SC  
 TEL (706) 724-5756 • TEL (843) 619-4656  
 FAX (706) 724-3355  
 WWW.THEJAGGROUP.COM

**AUGUSTA, GA**  
 555 TELFAIR STREET, AUGUSTA, GA 30901

**FIRE STATION #3**

**AUGUSTA, GA**  
 2648 GORDON HWY., AUGUSTA, GA 30909

CLIENT: AUGUSTA UTILITIES DEPARTMENT  
 PROJECT NAME: FIRE STATION #3  
 PROJECT LOCATION: 2648 GORDON HWY., AUGUSTA, GA 30909

NO.	DATE	ISSUED FOR	BY	DESCRIPTION
0	12/21/18	WTB	REV	ISSUED FOR BID

PROJECT NO. 3042.1604  
 DRAWN BY: DRWN  
 CHECKED BY: CHK  
 DATE: 10/18/17  
 SHEET TITLE: CONSTRUCTION DETAILS 5 OF 7

SCALE: 1" = 20'  
 DRAWING NO. C-605  
 REV. 0