


1 SECTION  
SCALE: 3/16" = 1'-0"

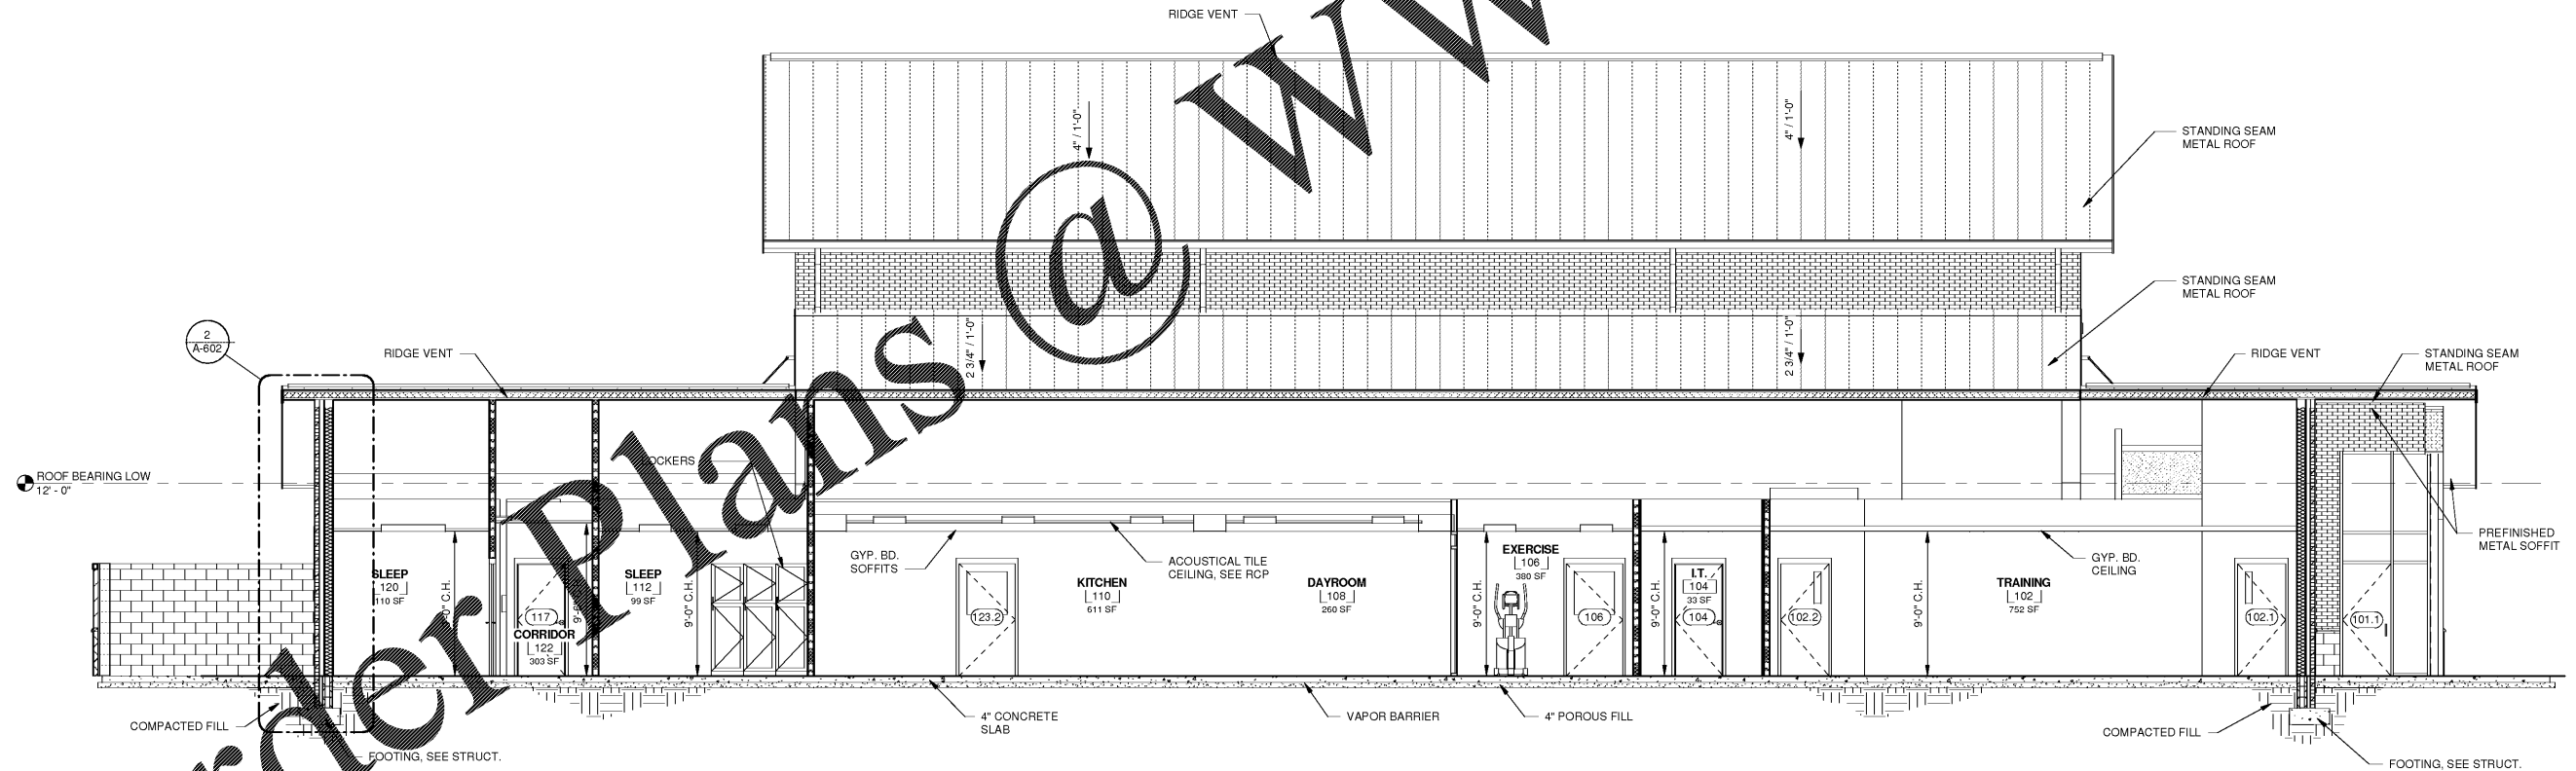

2 SECTION  
SCALE: 3/16" = 1'-0"

1980  
Architects • Engineers • Planners • Architects  
**JOHNSON, LASCHNER & ASSOCIATES, P.C.**  
1000 W. GA. • MT. PLEASANT, SC  
TEL: (706) 724-5756 • TEL: (843) 619-4656  
FAX: (706) 724-3995  
WWW.THEJLAGROUP.COM

CLIENT: AUGUSTA, GA  
535 TELFAIR STREET, AUGUSTA, GA 30901  
PROJECT NAME: **FIRE STATION #3**  
PROJECT LOCATION: 2649 GORDON HWY., AUGUSTA, GA 30909

REV	DATE	BY	ISSUED FOR	DESCRIPTION
0	12/2/18			

PROJECT NO. 3042.1604  
DRAWN BY: HC  
CHECKED BY: WLD  
DATE: 8/10/18

SHEET TITLE:  
**BUILDING SECTIONS**  
SCALE: AS NOTED  
DRAWING NO. **A-501** REV. **0**

This document is the property of Johnson, Laschner & Associates, P.C. The unauthorized reproduction, copying or otherwise use of this document is strictly prohibited and any infringement thereon may be subject to legal action.