




1 ELEVATION
A-901 SCALE: 1/2" = 1'-0"

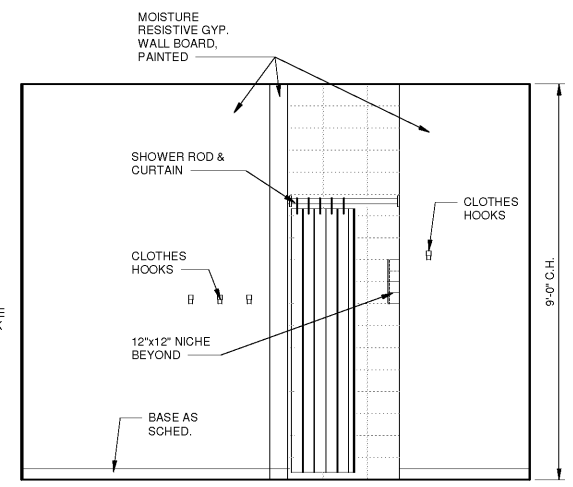


2 ELEVATION
A-901 SCALE: 1/2" = 1'-0"

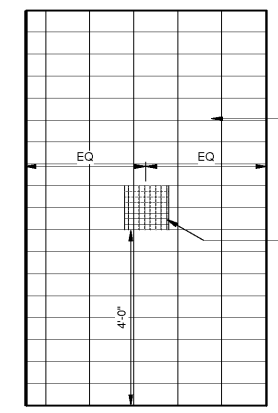


3 ELEVATION
A-901 SCALE: 1/2" = 1'-0"

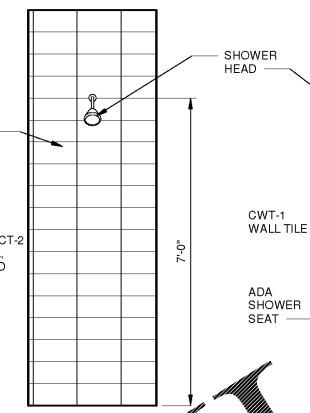


4 ELEVATION
A-901 SCALE: 1/2" = 1'-0"

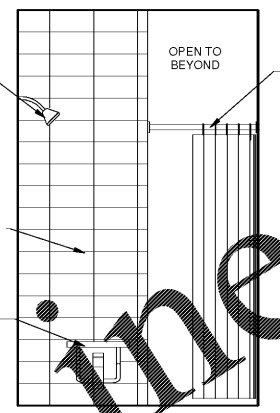


5 ELEVATION
A-901 SCALE: 1/2" = 1'-0"

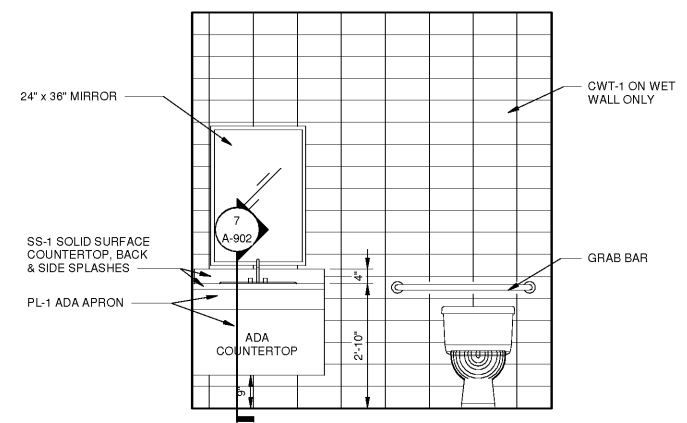


6 ELEVATION
A-901 SCALE: 1/2" = 1'-0"

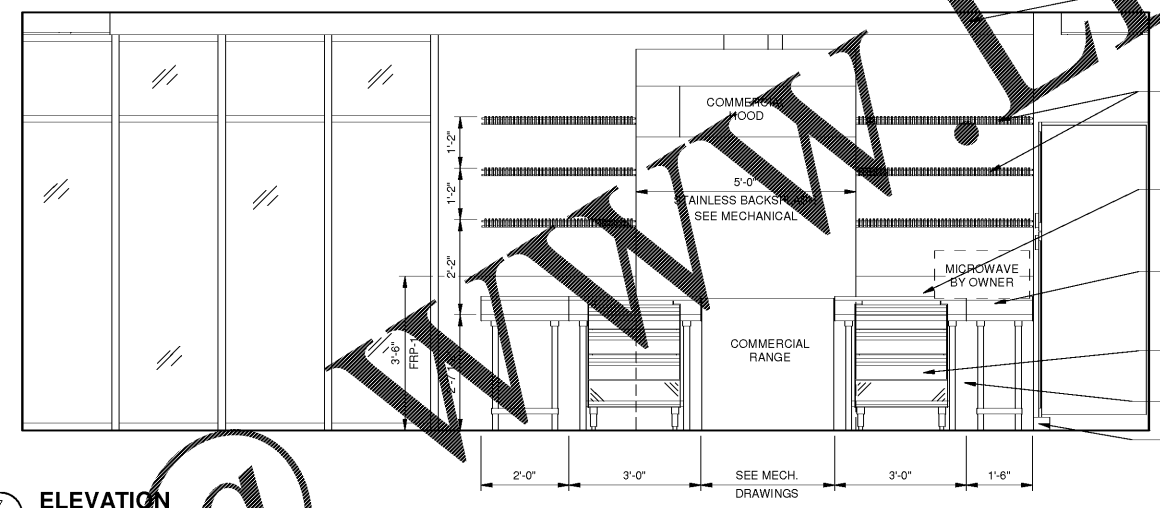


7 ELEVATION
A-901 SCALE: 1/2" = 1'-0"

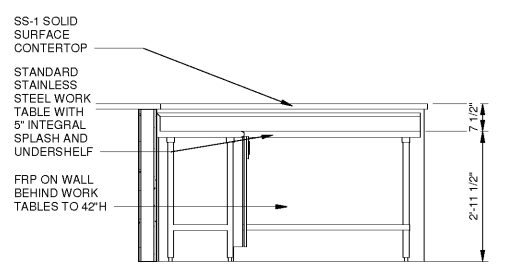


8 ELEVATION
A-901 SCALE: 1/2" = 1'-0"

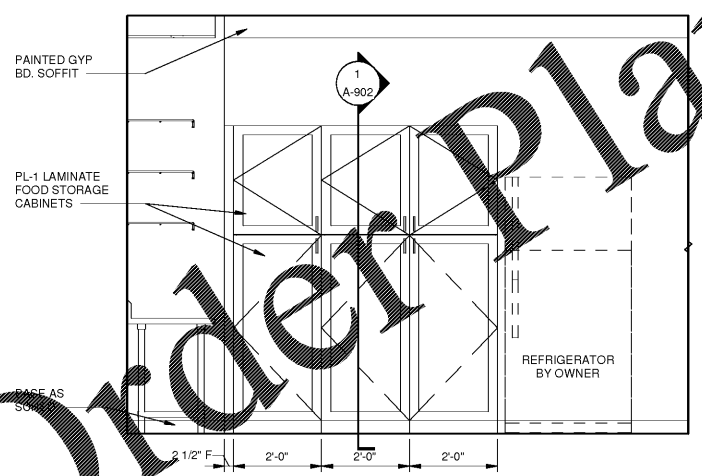


9 ELEVATION
A-901 SCALE: 1/2" = 1'-0"

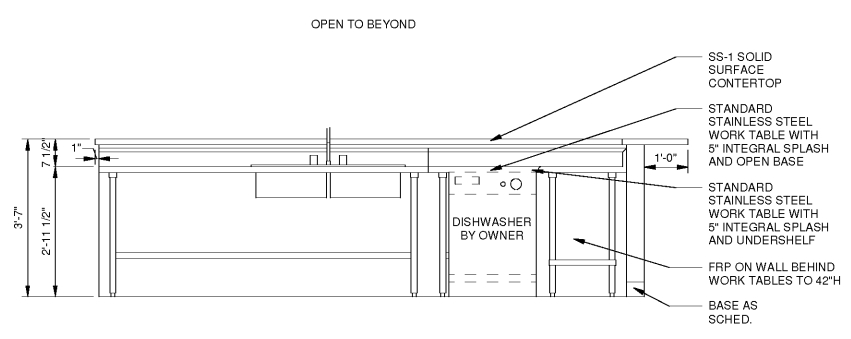

10 ELEVATION
A-901 SCALE: 1/2" = 1'-0"

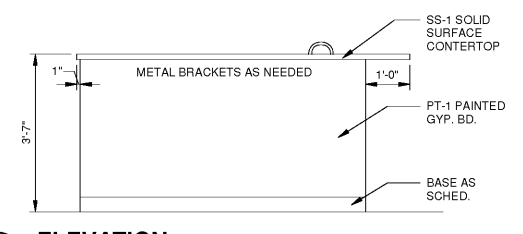

11 ELEVATION
A-901 SCALE: 1/2" = 1'-0"

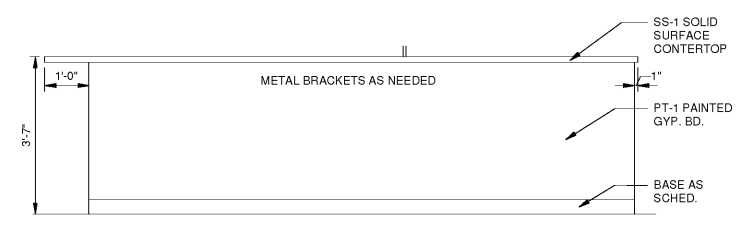

12 ELEVATION
A-901 SCALE: 1/2" = 1'-0"

Order Plans @

WWW.WLDLINE.COM

WLD
Architects • Engineers • Planners • Architects
JOHNSON LASCHNER & ASSOCIATES, P.C.
100 W. GA. AVE. • MTL. PLEASANT, SC
TEL: (706) 724-5736 • TEL: (843) 619-4656
FAX: (706) 724-3935
WWW.THEJLAGROUP.COM

CLIENT: AUGUSTA, GA
535 TELFAIR STREET, AUGUSTA, GA 30901
PROJECT NAME: **FIRE STATION #3**
PROJECT LOCATION: 2849 GORDON HWY., AUGUSTA, GA 30909

REV	DATE	BY	DESCRIPTION
0	12/21/18	JAP	ISSUED FOR BID

REV	DATE	BY	DESCRIPTION

PROJECT NO. 3042.1604
DRAWN BY: JAP
CHECKED BY: WLD
DATE: 8/10/18
SHEET TITLE: **INTERIOR ELEVATIONS**
SCALE: AS NOTED
DRAWING NO. **A-901** REV: **0**

12/21/2018 4:54:14 PM C:\REVIT - Local Projects\3042.1604-Augusta Fire Station\3042.1604_05_ARCHITECTURAL\LOCAL_CW\A-901.rvt