




**1 TRUSS ELEVATION**  
 S-202 SCALE: 3/8" = 1'-0"

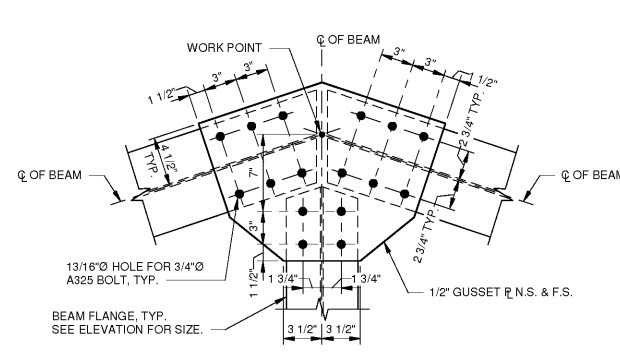


**2 DETAIL**  
 S-202 SCALE: 1 1/2" = 1'-0"

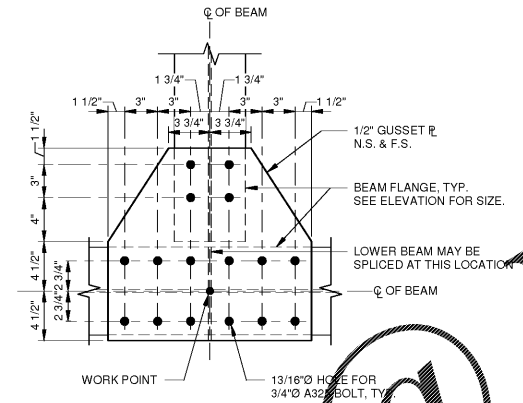


**3 DETAIL**  
 S-202 SCALE: 1 1/2" = 1'-0"

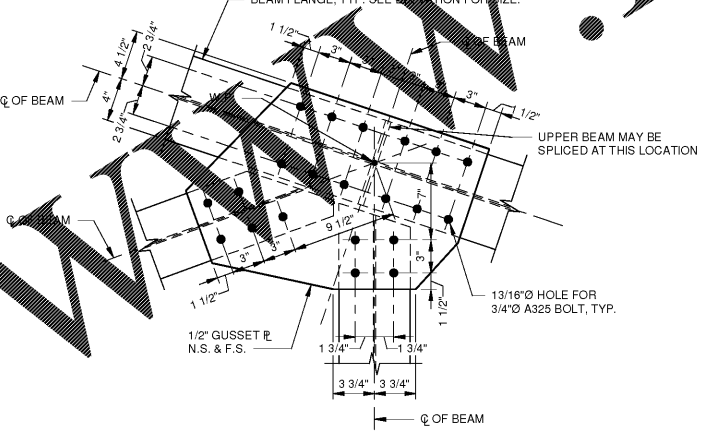


**4 DETAIL**  
 S-202 SCALE: 1 1/2" = 1'-0"

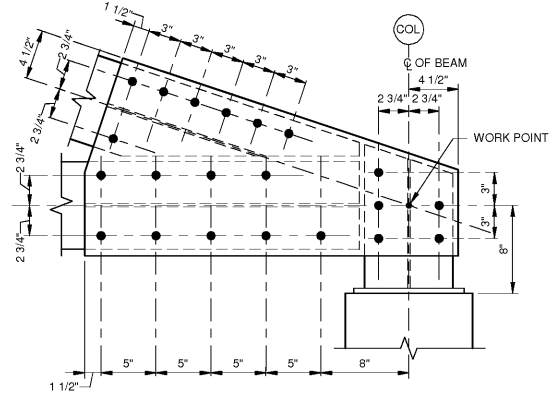

**5 DETAIL**  
 S-202 SCALE: 1 1/2" = 1'-0"

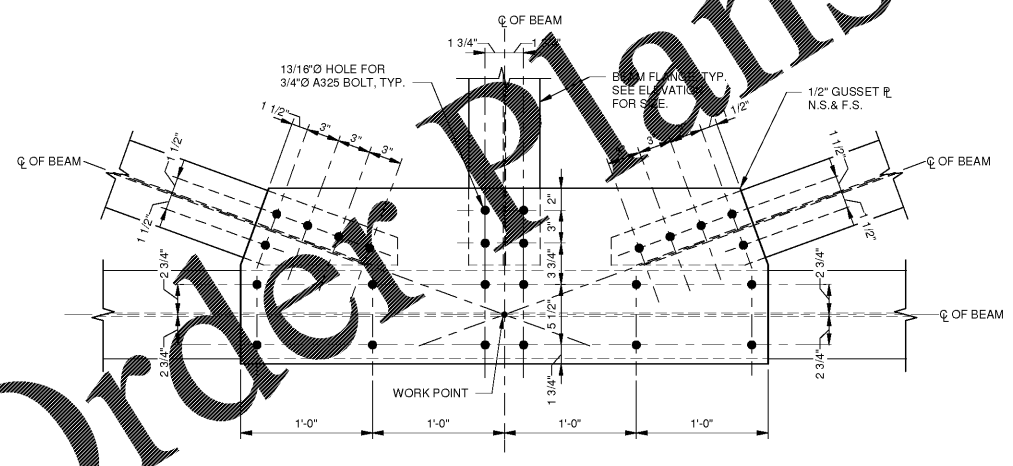

**6 DETAIL**  
 S-202 SCALE: 1 1/2" = 1'-0"

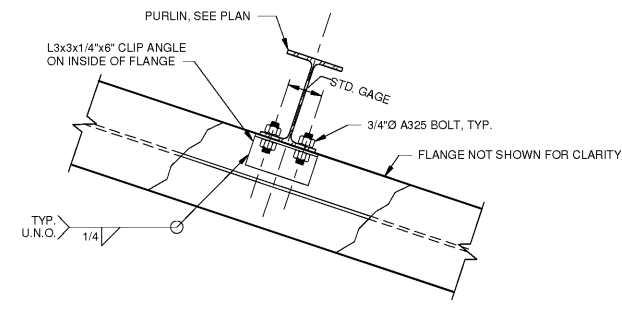

**7 DETAIL**  
 S-202 SCALE: 1 1/2" = 1'-0"

**JL**  
 1980  
 Architects • Engineers • Planners • Architects  
**JOHNSON, LASCIOBER & ASSOCIATES, P.C.**  
 1000 W. GA. HWY. • MOUNT PLEASANT, SC  
 TEL: (706) 724-5756 • TEL: (843) 619-4656  
 FAX: (706) 724-3995  
 WWW.THEJLAGROUP.COM

CLIENT: AUGUSTA, GA  
 535 TELFAIR STREET, AUGUSTA, GA 30901

PROJECT NAME: **FIRESTATION #3**

PROJECT LOCATION: 2649 GORDON HWY., AUGUSTA, GA 30909

REV.	DATE	BY	ISSUED FOR BID	DESCRIPTION
0	12/21/18	MWL		

PROJECT NO. 3042.1604  
 DRAWN BY: CB  
 CHECKED BY: MWL  
 DATE: 10/08/18

SHEET TITLE: **TRUSS ELEVATION AND DETAILS**

SCALE: AS NOTED

DRAWING NO. **S-202** REV. **0**

This document is the property of Johnson, Lasciober & Associates, P.C. The unauthorized reproduction, copying or otherwise use of this document is strictly prohibited and any infringement thereon may be subject to legal action.

Order Plans @ [WWW.LDILINE.COM](http://WWW.LDILINE.COM)