




1 S-502 **DETAIL**
NO SCALE

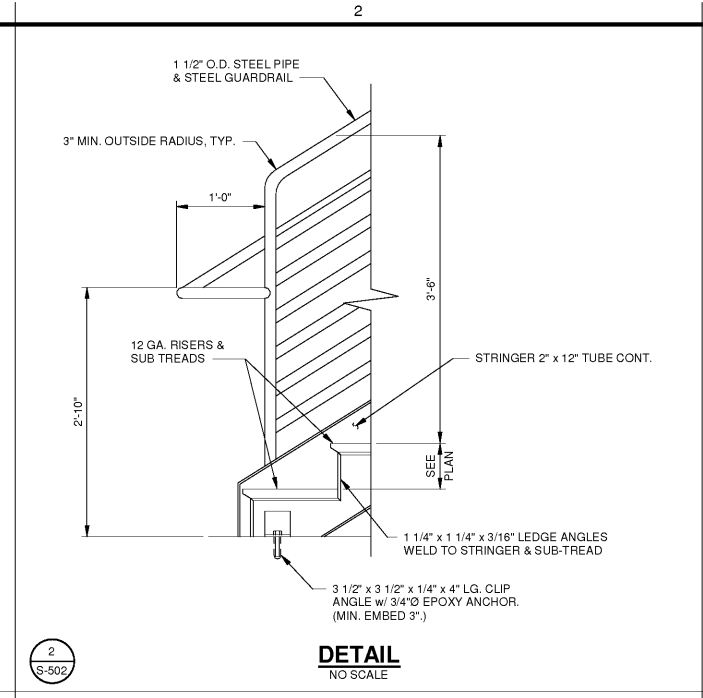

2 S-502 **DETAIL**
NO SCALE

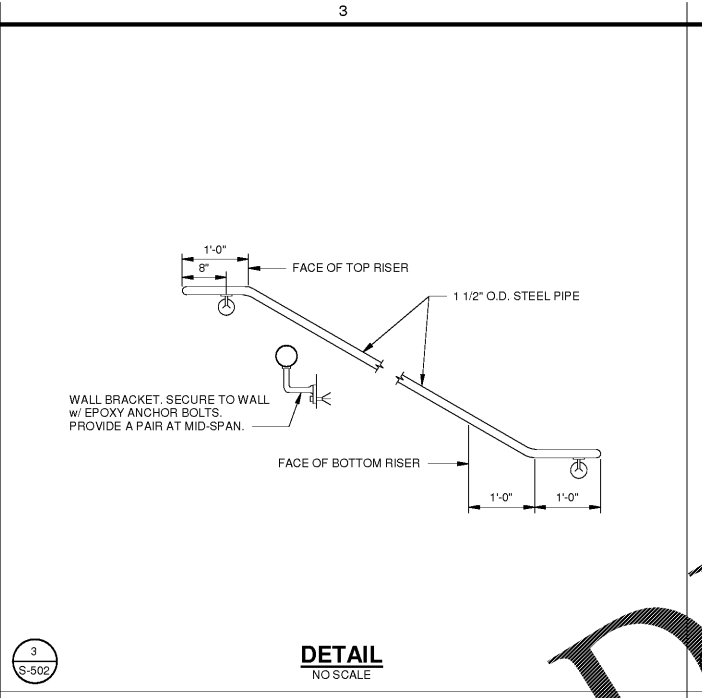

3 S-502 **DETAIL**
NO SCALE

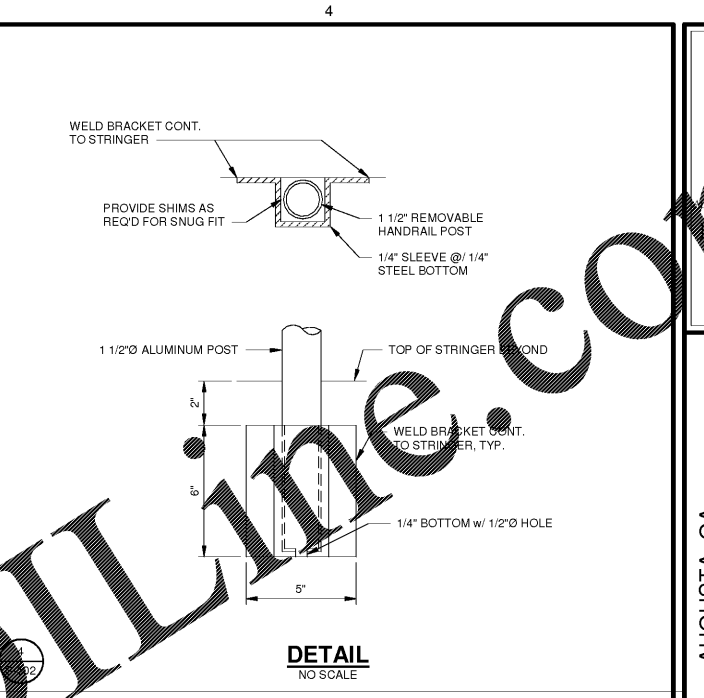

4 S-502 **DETAIL**
NO SCALE

Order Plans @ www.LDILine.com

1980
Architects • Engineers • Planners • Architects
JOHNSON, LASCOBAR & ASSOCIATES, P.C.
1000 W. GA. HWY. • MT. PLEASANT, SC
TEL: (706) 724-5736 • TEL: (843) 619-4656
FAX: (706) 724-3935
WWW.THEJLAGROUP.COM

CLIENT: AUGUSTA, GA
535 TELFAIR STREET, AUGUSTA, GA 30901

PROJECT NAME: **FIRESTATION #3**

PROJECT LOCATION: 2649 GORDON HWY., AUGUSTA, GA 30909

REV	DATE	BY	ISSUED FOR	DESCRIPTION
0	12/21/18	MWL	ISSUED FOR BID	

PROJECT NO. 3042.1604

DRAWN BY: CB

CHECKED BY: MWL

DATE: 10/08/18

SHEET TITLE: **MEZZANINE STAIR PLAN AND MISC DETAILS**

SCALE: AS NOTED

DRAWING NO. **S-502**

REV: **0**