


SECTION 1 A-501 SCALE: 3/16" = 1'-0"

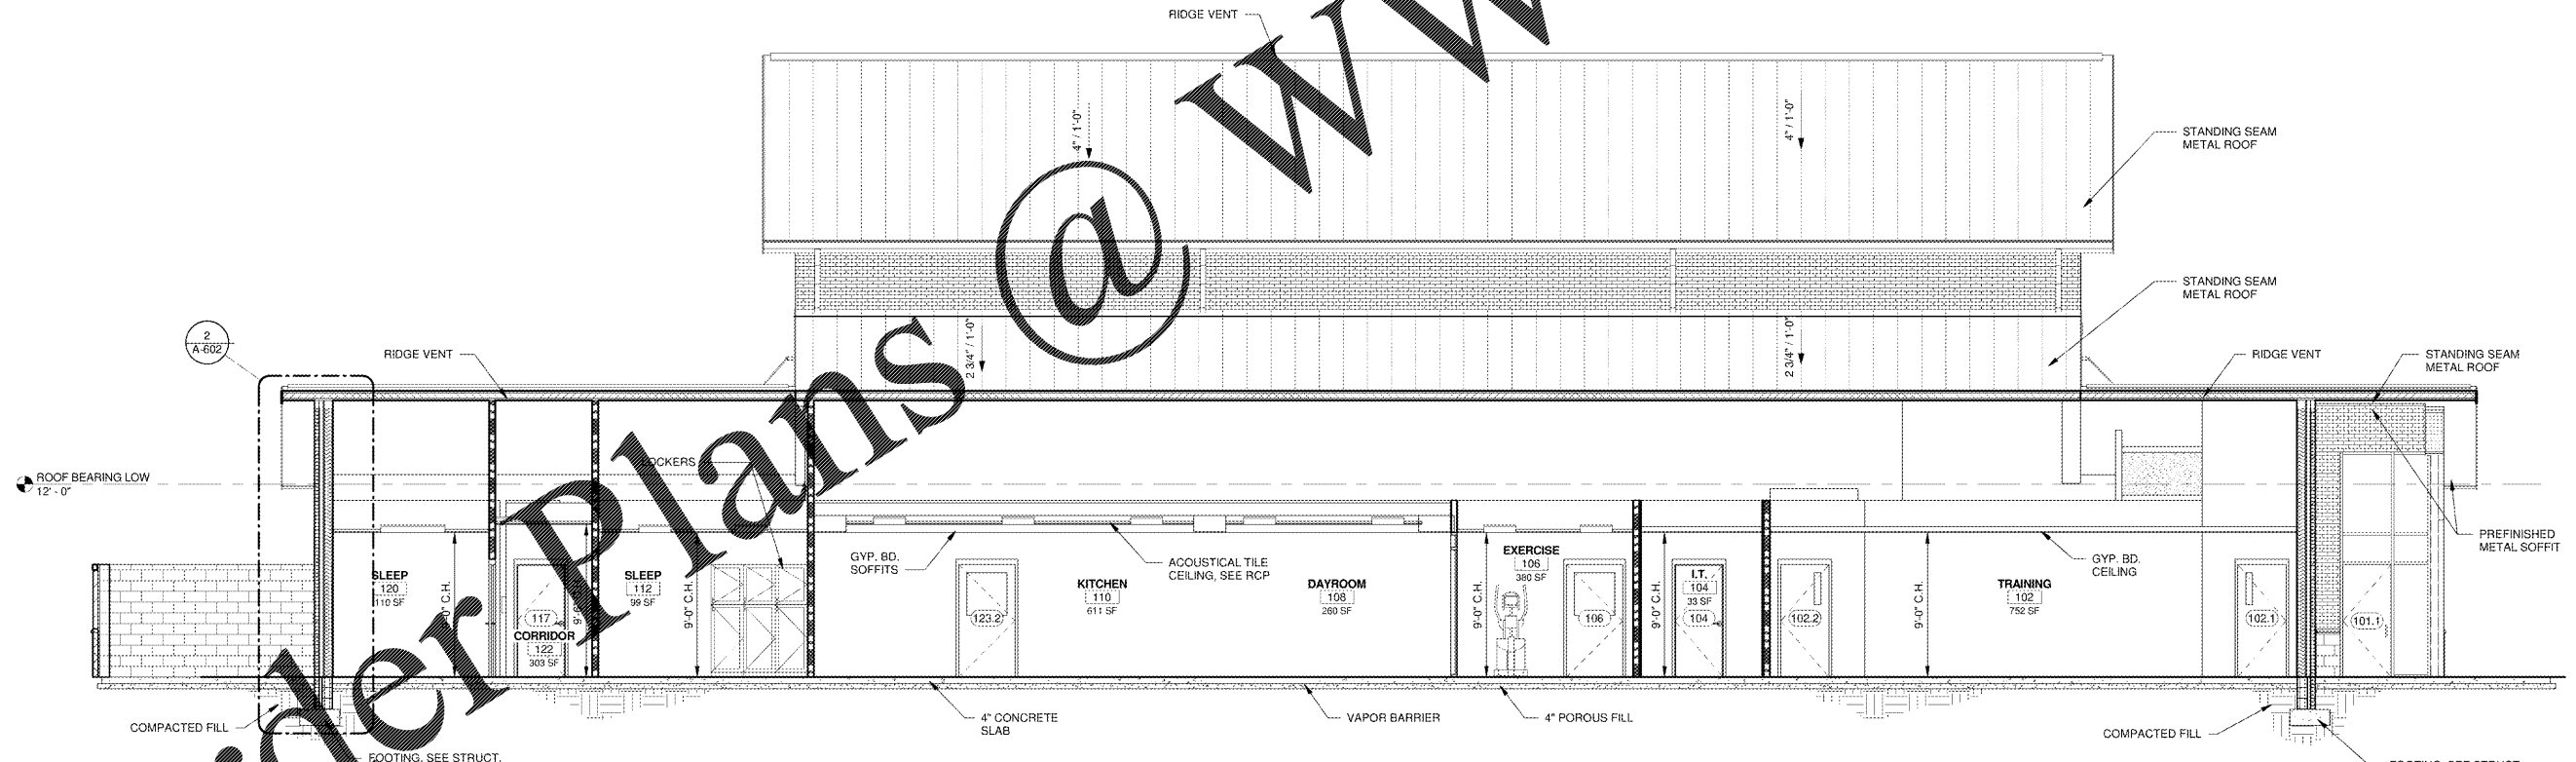

SECTION 2 A-501 SCALE: 3/16" = 1'-0"

1980  
 ARCHITECTS • ENGINEERS • INTERIORS • ARCHITECTS  
**JOHNSON LASCHNER & ASSOCIATES, P.C.**  
 1111 W. GA. • MT. PLEASANT, SC  
 TEL: (803) 724-5756 • TEL: (843) 619-4656  
 FAX: (706) 724-3935  
 WWW.THEJLAGROUP.COM

CLIENT: AUGUSTA, GA  
 535 TELFAIR STREET, AUGUSTA, GA 30901  
 PROJECT NAME: FIRE STATION #20  
 PROJECT LOCATION: 2820 OLD HIGHWAY 1, HEPHZIBAH, GA 30815

REV	DATE	BY	DESCRIPTION
0	12/21/18		ISSUED FOR BID

DRAWING NO. 3042.1604  
 DRAWN BY: HC  
 CHECKED BY: WLD  
 DATE: 8/10/18  
 SHEET TITLE: BUILDING SECTIONS  
 SCALE: AS NOTED  
 DRAWING NO. A-501  
 REV: 0

ORDER: J.A. BARKER, INC. REV. 02/15/2017 B.B.

This document is the property of Johnson, Laschner & Associates, P.C. The unauthorized reproduction, copying or otherwise use of this document is strictly prohibited and any infringement thereupon may be subject to legal action.