

**GENERAL NOTES**

- (A) REFER TO PROJECT MANUAL FOR ADDITIONAL REQUIREMENTS.
- (B) FIXTURES AND EQUIPMENT SHOWN FOR REFERENCE ONLY AND ARE OWNER FURNISHED AND INSTALLED.
- (C) DIMENSIONS TO ROUGH FACE OF ROUGH FRAMING OR FACE OF FIXTURE UNLESS OTHERWISE NOTED.
- (D) (NOT USED)
- (E) ALL FINISH SUBSTITUTION REQUEST REQUIRE OWNER PRE-APPROVAL.

**INTERIOR FINISH TYPES**

EXG. EXISTING TO REMAIN

**FLOORS**

F-1: POLISHED CONCRETE FINISH  
MFG. (REFER TO PROJECT MANUAL - SECTION 03 35 43)  
COLOR: NATURAL CONCRETE, CLEAR

F-2: LIQUID DENSIFIER TREATED CONCRETE FINISH  
MFG. (REFER TO PROJECT MANUAL - SECTION 03 30 00)  
COLOR: NATURAL CONCRETE, CLEAR

**BASE**

B-1: RESILIENT BASE  
MFG. EQUAL TO VPI  
SIZE: 4" COVE  
COLOR: JET, #01

**WALLS**

W-3: TYPE: PAINT  
MFG: SHERWIN WILLIAMS  
SERIES: SEMI GLOSS LATEX  
COLOR: SW6468 "HUNT CLUB"

W-4: TYPE: SANITARY WALL AND CEILING PANEL SYSTEM  
MFG. (REFER PROJECT MANUAL)  
COLOR: WHITE

W-5 (ONLY WHERE INDICATED): TYPE: PRE-ENGINEERED METAL BUILDING INTERIOR LINER PANEL  
MFG. (REFER TO PRE-ENGINEERED METAL BUILDING SHOP DRAWINGS)  
SERIES: EQUAL TO BUTLER BUILDING "MOD 38" (28 GA.)  
COLOR: PREFINISHED EQUAL TO BUTLER BUILDING "WHITE" OR "LIGHT STONE"

**CEILINGS**

C-3: TYPE: PAINT  
MFG: SHERWIN WILLIAMS  
SERIES: SEMI GLOSS LATEX  
COLOR: SW6128 "NAVAJO WHITE"

C-4: TYPE: EXPOSED INSULATION VAPOR BARRIER (WHITE) AND EXPOSED STEEL FRAMING SYSTEM (FACTORY PRIMED)

**DOORS AND FRAMES**

D-1 (INTERIOR WOOD DOORS): TYPE: STAIN  
SPECIES: CUSTOM GRADE ROTARY SLICED NATURAL BIRCH  
FINISH: FACTORY FINISHED  
COLOR: EQUAL TO "GRAHAM" #300, MEDIUM BROWN

D-2 (INTERIOR HOLLOW METAL FRAMES): TYPE: PAINT  
MFG: SHERWIN WILLIAMS  
SERIES: SEMI GLOSS ENAMEL  
COLOR: SW6468 "HUNT CLUB"

D-3 (EXTERIOR DOORS & FRAMES): TYPE: PAINT  
FINISH: REFER TO EXTERIOR FINISH SCHEDULE  
COLOR: REFER TO EXTERIOR FINISH SCHEDULE

**O'Reilly AUTO PARTS**  
CORPORATE OFFICES  
233 SOUTH PATTERSON  
SPRINGFIELD, MISSOURI 65802  
(417) 862-2674 TELEPHONE

PROJECT: (ADDITION)  
O'REILLY AUTO PARTS STORE  
1040 SOUTH MCKENZIE STREET  
FOLEY, ALABAMA

**INTERIOR FINISH PLAN**

Buddy Webb, NCARB, AIA  
Architect - Consultant  
3057 EAST CARO  
SPRINGFIELD, MISSOURI 65802  
(417) 877-1385 TELEPHONE  
(417) 877-9736 FAX

DATE: 09/28/18  
REVISION: AD1 02/08/2019  
PROJECT NUMBER: FOL-1133  
SHEET NUMBER: A1.2



**INTERIOR FINISH SCHEDULE**

NO.	ROOM OR SPACE	FLOORING		WALLS				CEILING		DOORS		NOTES
		TYPE	BASE	NORTH	EAST	SOUTH	WEST	TYPE	HEIGHT	DOOR	FRAME	
100	PARTS AREA (A)	F-1	B-1	EXG.	EXG.	EXG.	EXG.	EXG.	11'-6"	EXG.	EXG.	2, 5, 6
101	PARTS AREA (B)	EXG.	N/A	EXG.	EXG.	W-3	W-3	EXG.	VARIES	-	-	1, 2, 3, 5
102	OFFICE	EXG.	EXG.	EXG.	EXG.	EXG.	EXG.	EXG.	8'-6"	EXG.	EXG.	
103	REST ROOM	F-2	B-1	W-4	W-4	W-4	W-4	C-3	8'-6"	D-1	D-2	2
104	REST ROOM	F-2	B-1	W-4	W-4	W-4	W-4	C-3	8'-6"	D-1	D-2	2
105	PARTS AREA (C)	EXG.	N/A	EXG.	EXG.	EXG.	EXG.	EXG.	VARIES	EXG.	EXG.	1, 2, 6
106	PARTS AREA (D)	F-2	N/A	W-5	-	W-5	W-5	C-4	VARIES	D-3	D-3	

**INTERIOR FINISH SCHEDULE NOTES:**

- PAINT EXTERIOR OF (103) RESTROOM AND (104) RESTROOM WITH W-3 AND PROVIDE BASE B-1. WHERE MULTIPLE WALL FINISH TYPES INDICATED IN SCHEDULE RELATES TO VARIOUS WALL FINISH TYPES BY ROOM OR SPACE PLAN ORIENTATION ONLY AND IS NOT INTENDED AS WAINSCOT PATTERNING OF FINISHES ON A SINGLE WALL PLANE.
- LOCATION OF BASE GRAPHICALLY INDICATED ON DRAWING, REFER SYMBOLS LEGEND.
- PROVIDE PIECES OF 2' LENGTH BASE FOR INSTALLATION AT ENDS OF PARTS AREA "B" FIXTURES FACING PARTS AREA "A".
- (WHERE OCCURS) PAINT INTERIOR ISOLATED EXPOSED STRUCTURAL STEEL COLUMNS TO MATCH W-3. (UNLESS OTHERWISE INDICATED) EXPOSED EXTERIOR PERIMETER STRUCTURAL STEEL COLUMNS TO BE FACTORY PRIMED ONLY.
- REFER TO ELECTRICAL DRAWINGS FOR GRID LAYOUT.
- REFER TO 14/A-1 FOR PARTS AREA "A" TYPICAL PAINT SCHEME LAYOUT AND FINISH TYPE LOCATIONS FOR ROOM INTERIOR PERIMETER WALLS.

**SYMBOLS LEGEND**

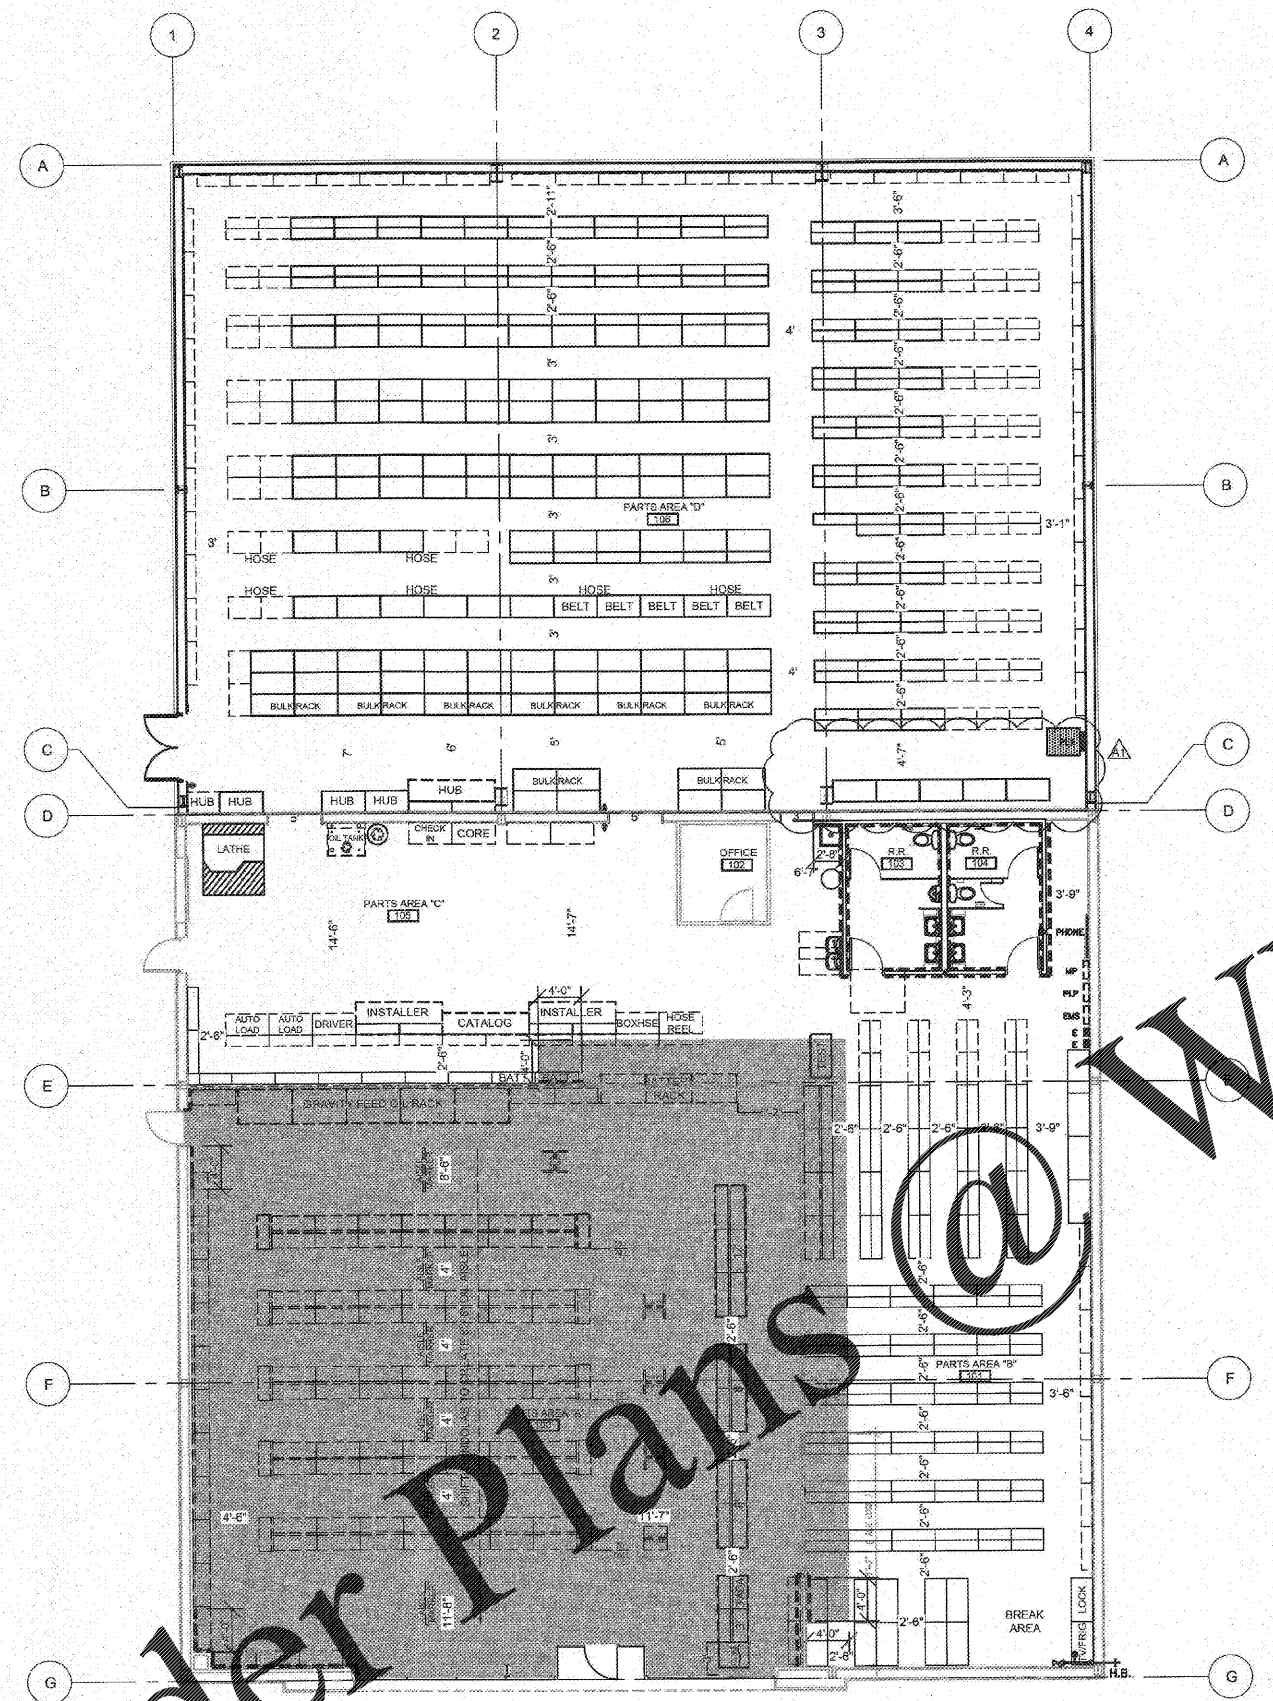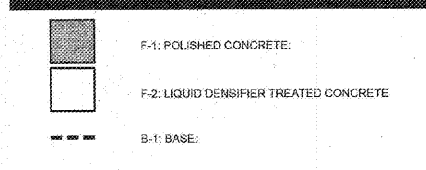

**Order Plans**

**1 FINISH PLAN**  
A1.2 SCALE: 1/8" = 1'-0"

