

Schedule										
Symbol	Label	Quantity	Cabling Number	Description	Lamp	Number Lamps	Footcandle	Lumens Per Lamp	Light Loss Factor	Footcandle
□	A	4	VILLA LIGHTING-XGBM-FT-LED-HO-NW-HSS	CONTACT RYAN ZINSELMEIER- 314-531-2600		1	XGBM-FT-LED-HO-NW-HSS.ies	17194	1	288.8
□	B	1	VILLA LIGHTING-XGBM-3-LED-HO-NW-HSS	CONTACT RYAN ZINSELMEIER- 314-531-2600		1	XGBM-3-LED-HO-NW-HSS.ies	13942	1	288.3
□	D	2	VILLA LIGHTING-XGBM-FT-LED-HO-NW-HSS	CONTACT RYAN ZINSELMEIER- 314-531-2600		1	XGBM-FT-LED-HO-NW-HSS.ies	17194	1	577.6


Statistics						
Description	Symbol	Avg	Max	Min	Max/Min	Avg/Min
CALC SUMMARY- PAVED SURFACE	+	4.3 fc	10.6 fc	0.9 fc	11.8:1	4.8:1
CALC SUMMARY- PROPERTY LINE	+	0.7 fc	1.8 fc	0.0 fc	N/A	N/A
TRASH ENCLOSURE	+	6.1 fc	9.7 fc	1.9 fc	5.1:1	3.2:1

Note

1. Mounting height of 22' (20'pole)
2. Calculations taken at ground level.
3. Contact Villa Lighting- Ryan Zinselmeier-ryan.zinselmeier@villalighting.com- 314.531-2600



villalighting.com

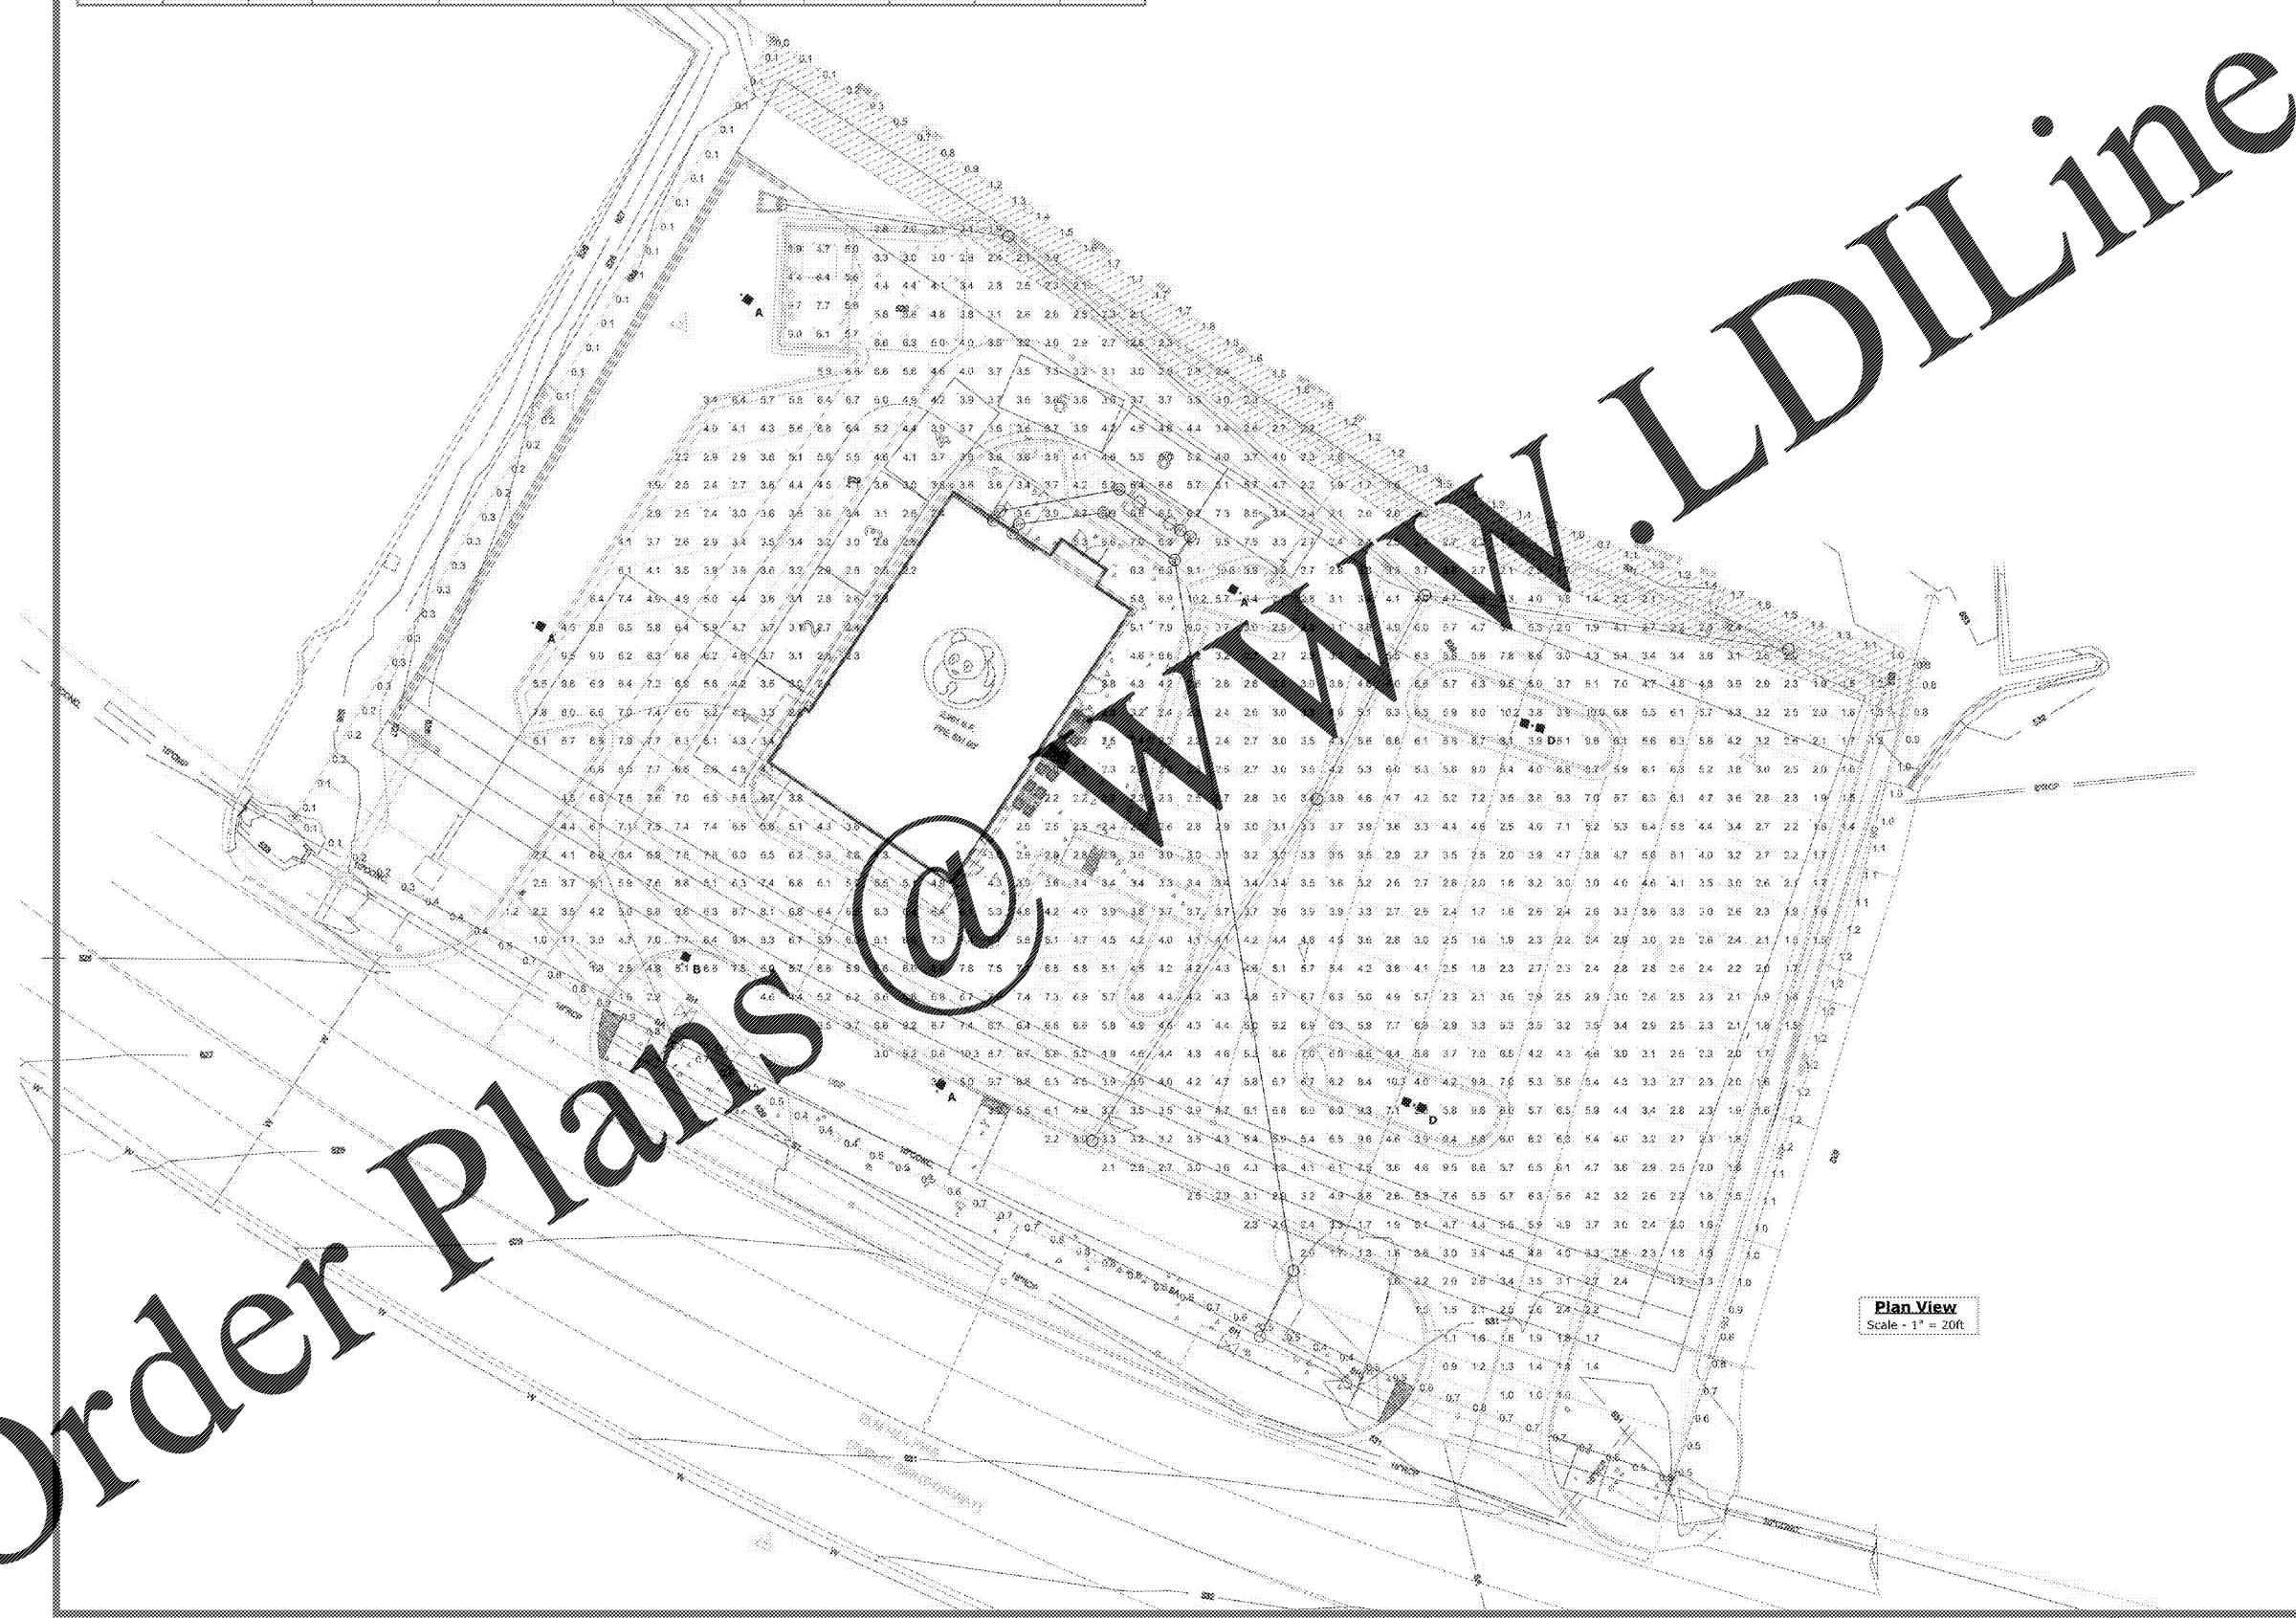

Order Plans @

PANDA EXPRESS
NASHVILLE, TN

Designer
RYAN ZINSELMEIER
Date
11/5/2018
Scale
Drawing No.
Summary