



PANDA EXPRESS, INC.  
 1683 Walnut Grove Ave.  
 Rosemead, California  
 91770  
 Telephone: 626.799.9898  
 Facsimile: 626.372.8288

All ideas, designs, arrangement and plans indicated or represented by this drawing are the property of Panda Express Inc. and were created for use on this specific project. None of these ideas, designs, arrangements or plans may be used by or disclosed to any person, firm, or corporation without the written permission of Panda Express Inc.

REVISIONS:

NO.	DESCRIPTION	DATE

ISSUE DATE:

1st ISSUE FOR PERMIT 11-30-18

DRAWN BY: RR

PANDA PROJECT # S8-19-D6559

ARCH PROJECT # 1805

**RANDY REYNOLDS**  
 ARCHITECT

315 WALTER ROBERTS ST • FRANKLIN, TN 37064  
 PHONE (615) 496-8750 • FAX (666) 584-1325





**PANDA EXPRESS**  
 ELM HILL PIKE AT DONELSON PIKE  
 2740 ELM HILL PIKE  
 NASHVILLE, TN 37214

2200 TRUE R1 (DAB 013)

**A-501**


INTERIOR ELEVATIONS

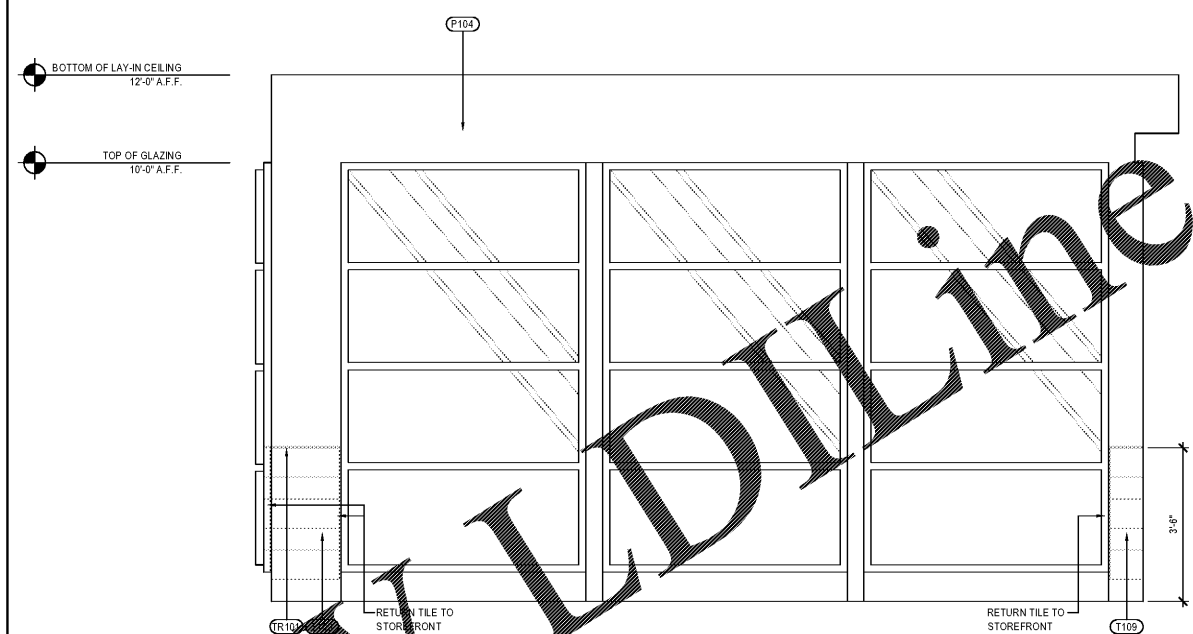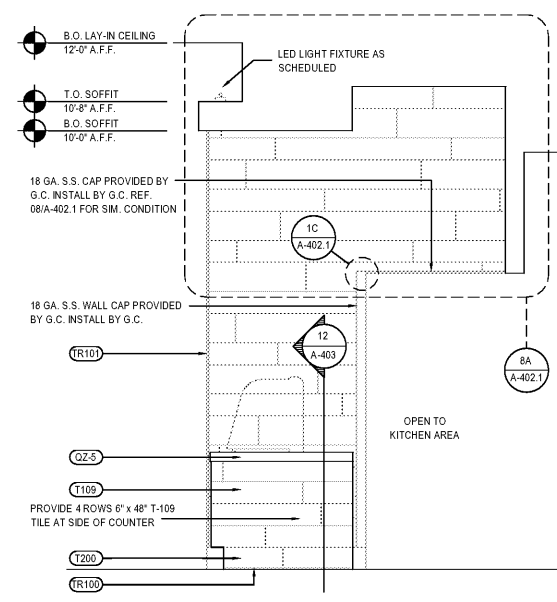

NOT USED 4  
 Scale= 1/2" = 1'-0" A-501

SERVICE COUNTER ELEVATION 3  
 Scale= 1/2" = 1'-0" A-501

DINING ROOM ELEVATION 2  
 Scale= 1/2" = 1'-0" A-501

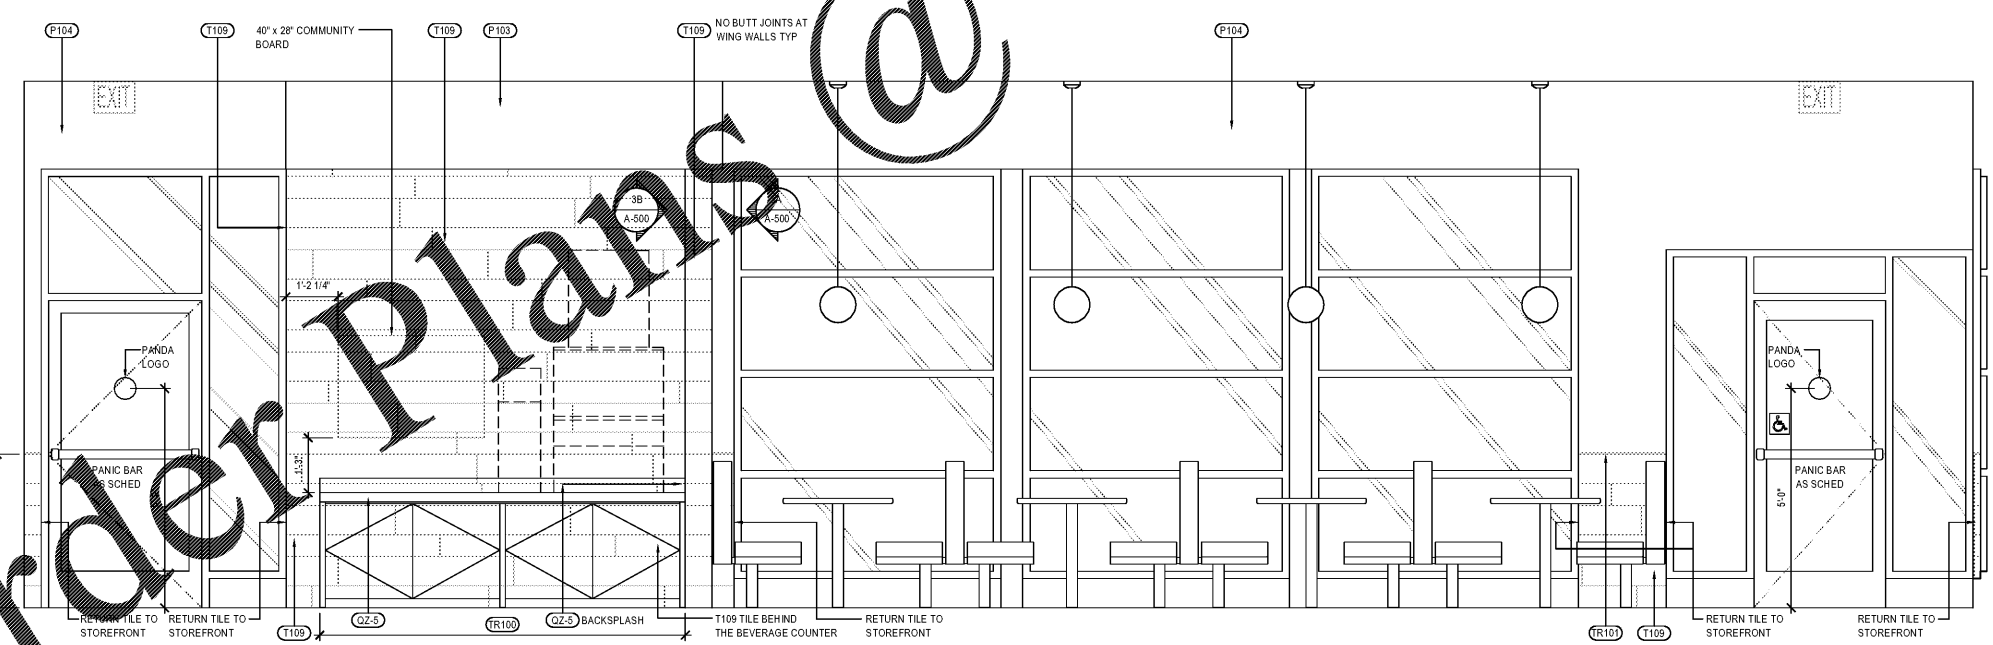

DINING ROOM ELEVATION 1  
 Scale= 1/2" = 1'-0" A-501

Order Plans @ WWW.LDIDLINE.COM