



PANDA EXPRESS, INC.
 1683 Walnut Grove Ave.
 Rosemead, California
 91770
 Telephone: 626.799.9898
 Facsimile: 626.372.8288

All ideas, designs, arrangement and plans indicated or represented by this drawing are the property of Panda Express Inc. and were created for use on this specific project. None of these ideas, designs, arrangements or plans may be used by or disclosed to any person, firm, or corporation without the written permission of Panda Express Inc.

REVISIONS:

ISSUE DATE:

1st	ISSUE FOR PERMIT	11-30-18

DRAWN BY: RR
 PANDA PROJECT # S8-19-D6559
 ARCH PROJECT # 1805

Project No.
PE1805

Kurzynske & Associates
 CONSULTING ENGINEERS
 2900 Lebanon Pike
 Suite 201
 Nashville, Tennessee 37214




11-30-18


PANDA EXPRESS
 ELM HILL PIKE AT DONELSON PIKE
 2740 ELM HILL PIKE
 NASHVILLE, TN 37214
 2200 TRUE R1 (DAB 013)

E-102

SECURITY CAMERA PLAN

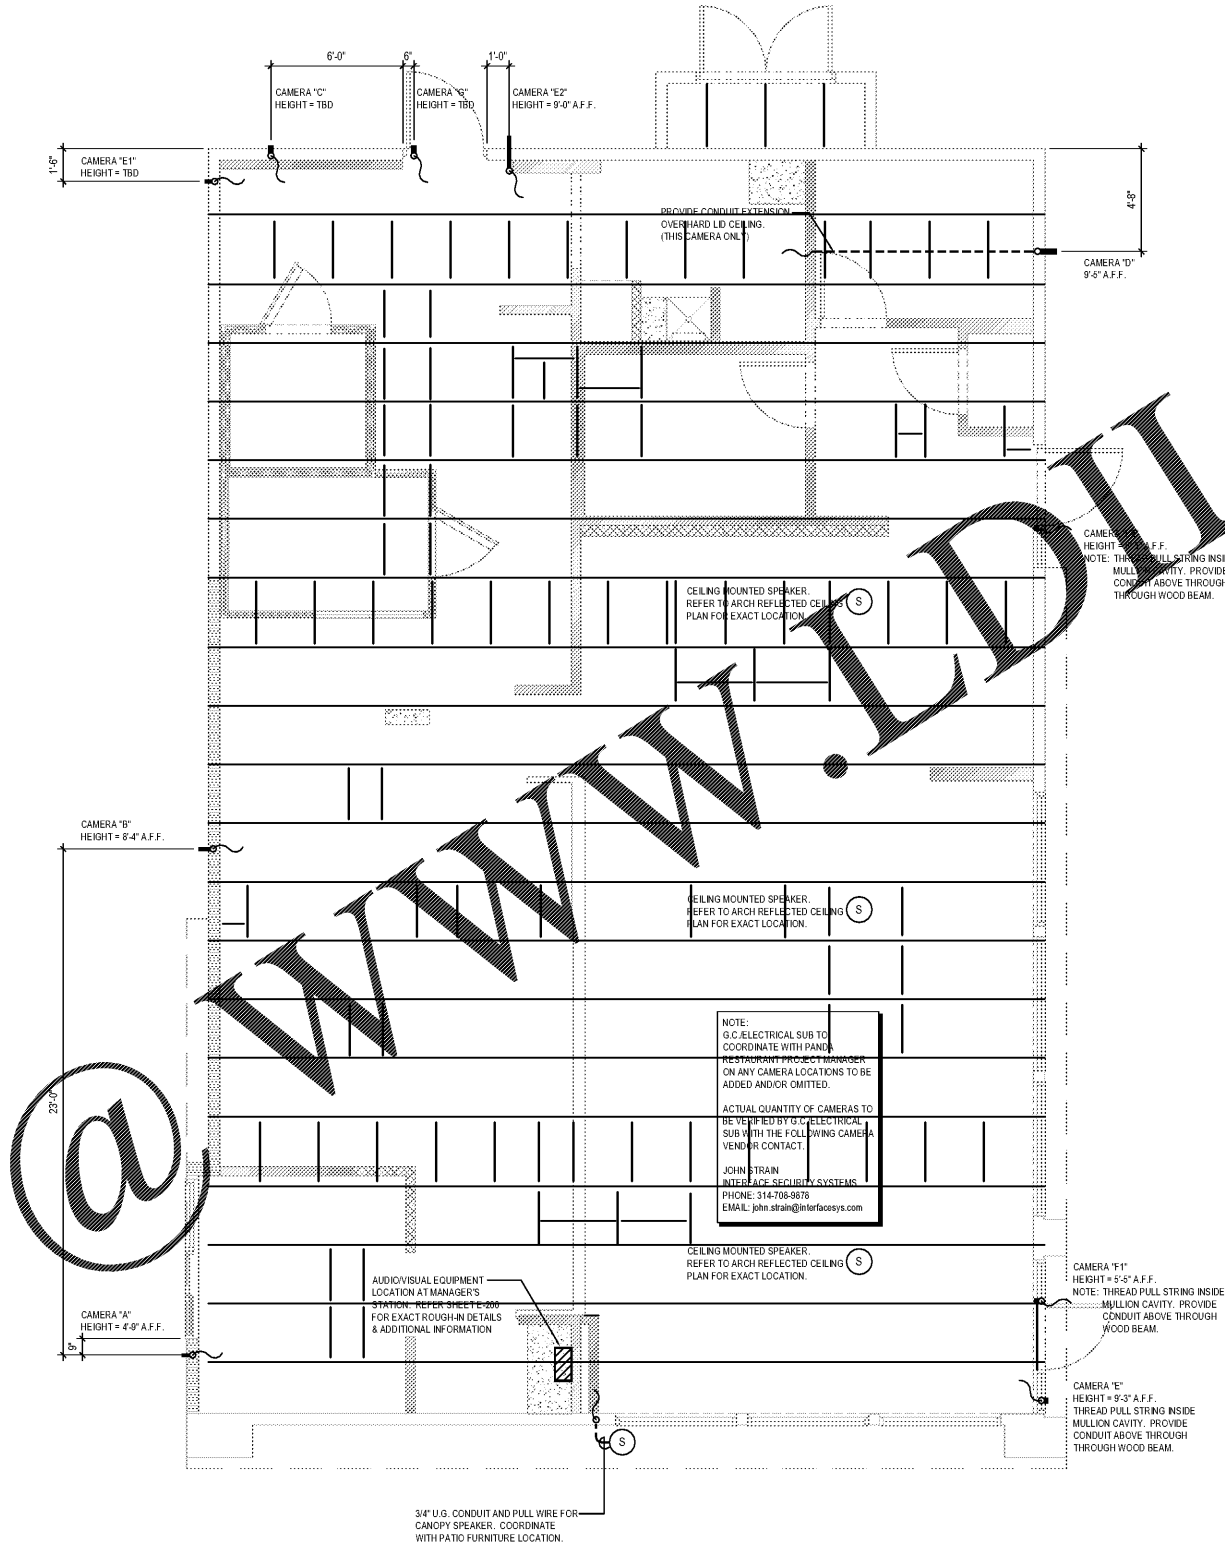

NOT USED 3
 NOT TO SCALE E-102

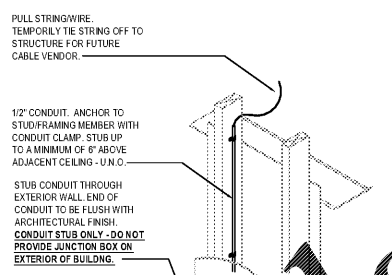

CONDUIT ROUGH-IN DETAIL 2
 NOT TO SCALE E-102

SECURITY CAMERA PLAN 1
 Scale= 1/4" = 1'-0" E-102

Order Plans

WWW.LDILine.com