



1 DEMOLITION PLAN
SCALE: 1/16" = 1'-0"

NOTE: REFER TO ELEVATIONS FOR ALL NEW WINDOWS AND DOORS.

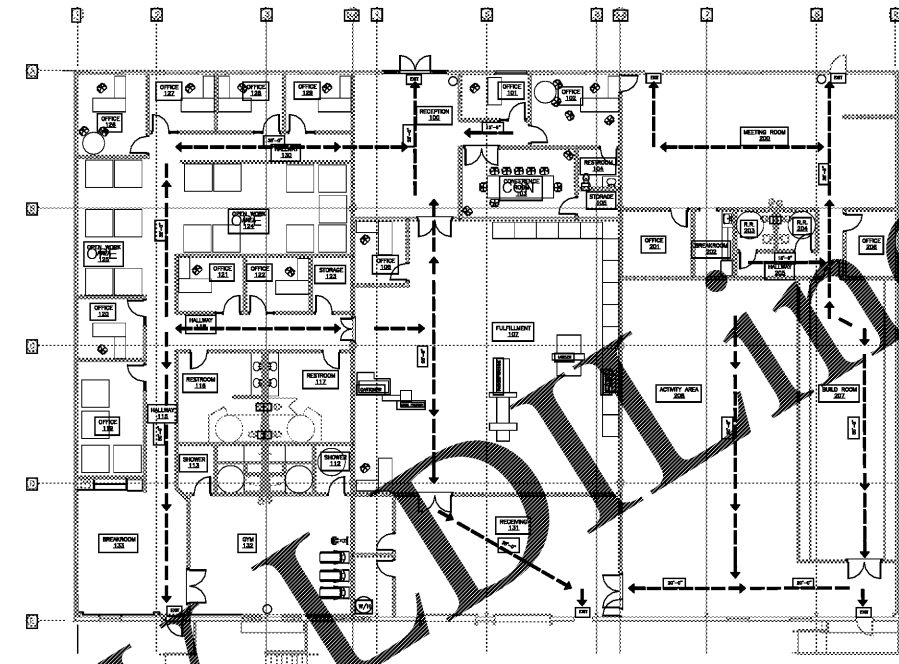

2 LIFE SAFETY PLAN
SCALE: 1/16" = 1'-0"

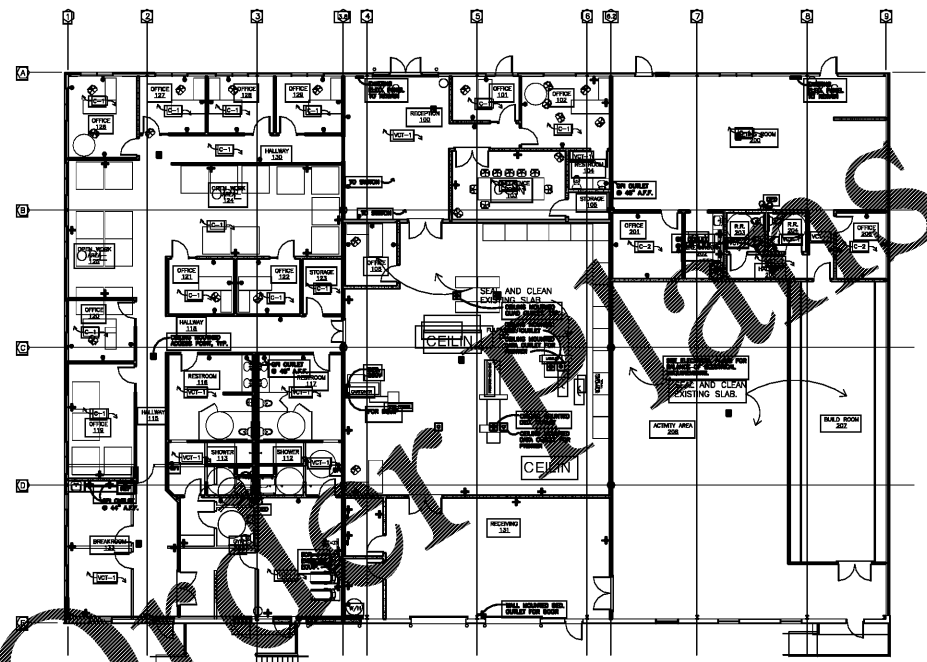

3 FLOOR FINISH PLAN
SCALE: 1/16" = 1'-0"

<p>GENERAL NOTES</p> <p>NOTE: FAILURE TO SUBMIT SAMPLES FOR APPROVAL WILL RENDER THE CONTRACTOR RESPONSIBLE FOR THE COST OF ANY RESULTING CHANGES MADE BY THE ARCHITECT.</p>	<p>PAINT LEGEND</p> <p>P-1 COLOR TO BE DETERMINED BY OWNER. ALL WALLS TO BE P-1 IN SUITE 100.</p> <p>P-2 COLOR TO BE DETERMINED BY OWNER. ALL WALLS TO BE P-2 IN SUITE 110.</p> <p>ST-1 DOOR STAIN - BY OWNER.</p>
<p>CABINETRY SPECIFICATIONS</p> <p>ALL INTERIOR SURFACES SHALL BE STANDARD WHITE MELAMINE FINISH.</p> <p>ALL EXTERIOR, EXPOSED SURFACES SHALL BE PLASTIC LAMINATE. COLOR TO BE DETERMINED BY OWNER.</p> <p>ALL HARDWARE SHALL BE AS FOLLOWS:</p> <p>ALL DOORS SHALL HAVE [DP-1]</p> <p>ALL DRAWERS SHALL HAVE [DP-3]</p> <p>[DP-1] T.B.D. BY OWNER</p> <p>[PL-1] PLASTIC LAMINATE - COLOR BY OWNER</p> <p>[PL-2] PLASTIC LAMINATE - COLOR BY OWNER</p>	<p>RUBBER BASE LEGEND</p> <p>[B-1] 4" BASE - BY OWNER</p>
	<p>FLOOR FINISH LEGEND</p> <p>[C-1] CARPET - TO BE DETERMINED BY OWNER</p> <p>[C-2] CARPET - TO BE DETERMINED BY OWNER</p> <p>[VCT-1] VINYL COMPOSITION TILE - TO BE DETERMINED BY OWNER; BASE [B-2]</p> <p>[TS-1] TRANSITION STRIP TO MATCH BASE [B-1]</p> <p>* ALL VCT TO BE 12"x12"x1/8"</p>

Firm Name and Address
KATIE CARTER
215 KING ARTHUR DRIVE
WOODSTOCK, GEORGIA 30066

SIMPLIFIED PRODUCTS
4445 WINFRED DRIVE
MARIETTA, GEORGIA 30066

No.	Revision/Issue	Date

Project: 4445 WINFRED DRIVE
Date: FEBRUARY 19, 2019
Scale: 1/16" = 1'-0"

SHEET NAME
DEMOLITION PLAN
LIFE SAFETY PLAN

Sheet No.
A2

WINFRED DRIVE

2/19/2019