

Order Plans @ www.LDILLI@LDILLI.com



THESE DRAWINGS AND DESIGNS ARE THE PROPERTY OF PROFICIENT ENGINEERING, INC. AND SHALL NOT BE REPRODUCED, COPIED, OR TRANSMITTED IN ANY FORM OR BY ANY MEANS, ELECTRONIC OR MECHANICAL, WITHOUT THE WRITTEN PERMISSION OF PROFICIENT ENGINEERING, INC. THESE DRAWINGS AND DESIGNS ARE NOT TO BE USED FOR ANY OTHER PROJECT WITHOUT THE WRITTEN PERMISSION OF PROFICIENT ENGINEERING, INC. ALL DIMENSIONS MUST BE VERIFIED BY THE CONTRACTOR AND DISCREPANCIES BEFORE PROCEEDING WITH CONSTRUCTION. THIS DRAWING IS TO NOT SCALE.

GENERAL NOTES

A. EACH SUPPLY DIFFUSER/REGISTER/RINQUISER SHALL BE PROVIDED WITH A 1/2" WIDE DAMPER. REFER TO THE DIFFUSER TAKE-OFF DETAIL FOR ADDITIONAL INFORMATION.

B. DRAWINGS ARE DIAGNAMATIC ONLY; FINAL ROUTING OF NETWORKS AND EQUIPMENT LOCATIONS SHALL BE DETERMINED IN THE FIELD. ADDITIONAL OFFERS, PROGRAMS, ETC. SHALL BE PROVIDED AND INSTALLED WITHOUT ADDITIONAL COST TO THE OWNER.


C. COORDINATE LOUVER LOCATIONS WITH ARCHITECTURAL ELEVATIONS.

KEY NOTES

① EXHAUST FANCT ROUTED TO WALL CAP. WALL CAP COLOR AND FINISH SHALL BE SELECTED BY ARCHITECT.

② 3/4" DOOR UNDERCUT

TRAP & ROUTE 1" DIAMETER CONDENSATE DRAIN LINE TO MOP SINK.

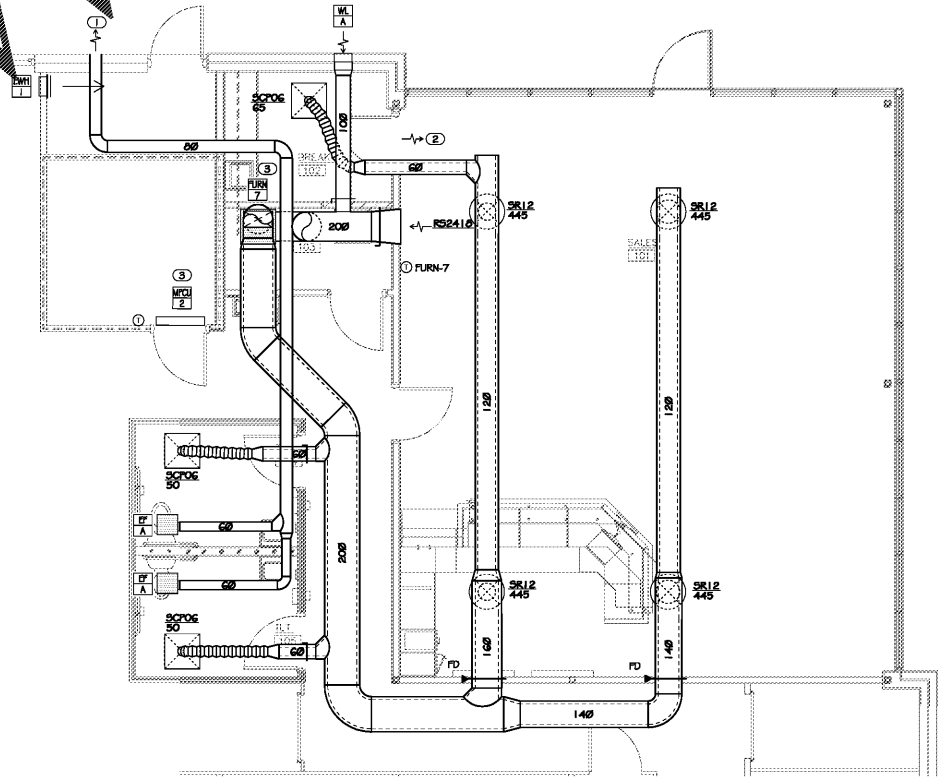

1 ENLARGED PLAN - OFFICE
SCALE: 1/4" = 1'-0"

Life Storage #354
2020 South College St
Auburn, AL 36832



ISSUE FOR CONSTRUCTION REVISIONS:

PROJECT NUMBER: 201839
DATE: 3-15-2019

SHEET NUMBER: M2.1