

Kroger
KROGER
STORE #473
 2013 UNIVERSITY AVENUE
 OXFORD, MISSISSIPPI 38655
 A DEVELOPMENT OF THE KROGER COMPANY

naos
 Naos Design Group Of Mississippi, PLLC.
 MARC BREETZ, ARCHITECT
 645 Lakeland East Drive Suite 101
 Flowood, Mississippi 39232
 (p) 303.759.5777 (f) 720.360.4281
 ARCHITECT OF RECORD

CDS
 COMMERCIAL DESIGN SYSTEMS, INC.
 13825 SW GALBREATH DRIVE SHERWOOD, OREGON 97140
 503.885.7900 (P)503.823.8802
 INTERIOR DECOR

Pickering
 Pickering Firm, Inc.
 Architecture - Engineering
 Planning - Surveying
 6775 Lenox Center Court, Suite 300 Memphis, TN 38115
 901.728.0919
 ENGINEER OF RECORD:
 STRUCTURAL
 MECHANICAL
 ELECTRICAL
 CIVIL ENGINEER

V-SOFT
 INFRASTRUCTURE
 11280 CHESTER ROAD CINCINNATI, OH 45248
 T: 513-968-3819
 LOW VOLTAGE

telgian
 TELGIAN CORPORATION
 10230 SOUTH 60TH PLACE SUITE 100 PHOENIX, AZ 85044
 T: (677) 335-4425
 HTTP://WWW.TELGIAN.COM
 FIRE PROTECTION

ISSUE LOG

NO.	REV.	DESCRIPTION	DATE
1	-	PERMIT SET	12/06/18
2	-	BID SET	03/21/19


JOB: 2018041 SCALE: 1" = 40'

SHEET NO.

C1.1.2

INTERSECTION IMPROVEMENTS

COPYRIGHT © 2019 NAOS DESIGN GROUP OF MISSISSIPPI, PLLC. THESE DRAWINGS OR PARTS THEREOF ARE NOT TO BE REPRODUCED IN ANY FORM, BY ANY METHOD, FOR ANY PURPOSES, WITHOUT PRIOR WRITTEN CONSENT FROM NAOS.

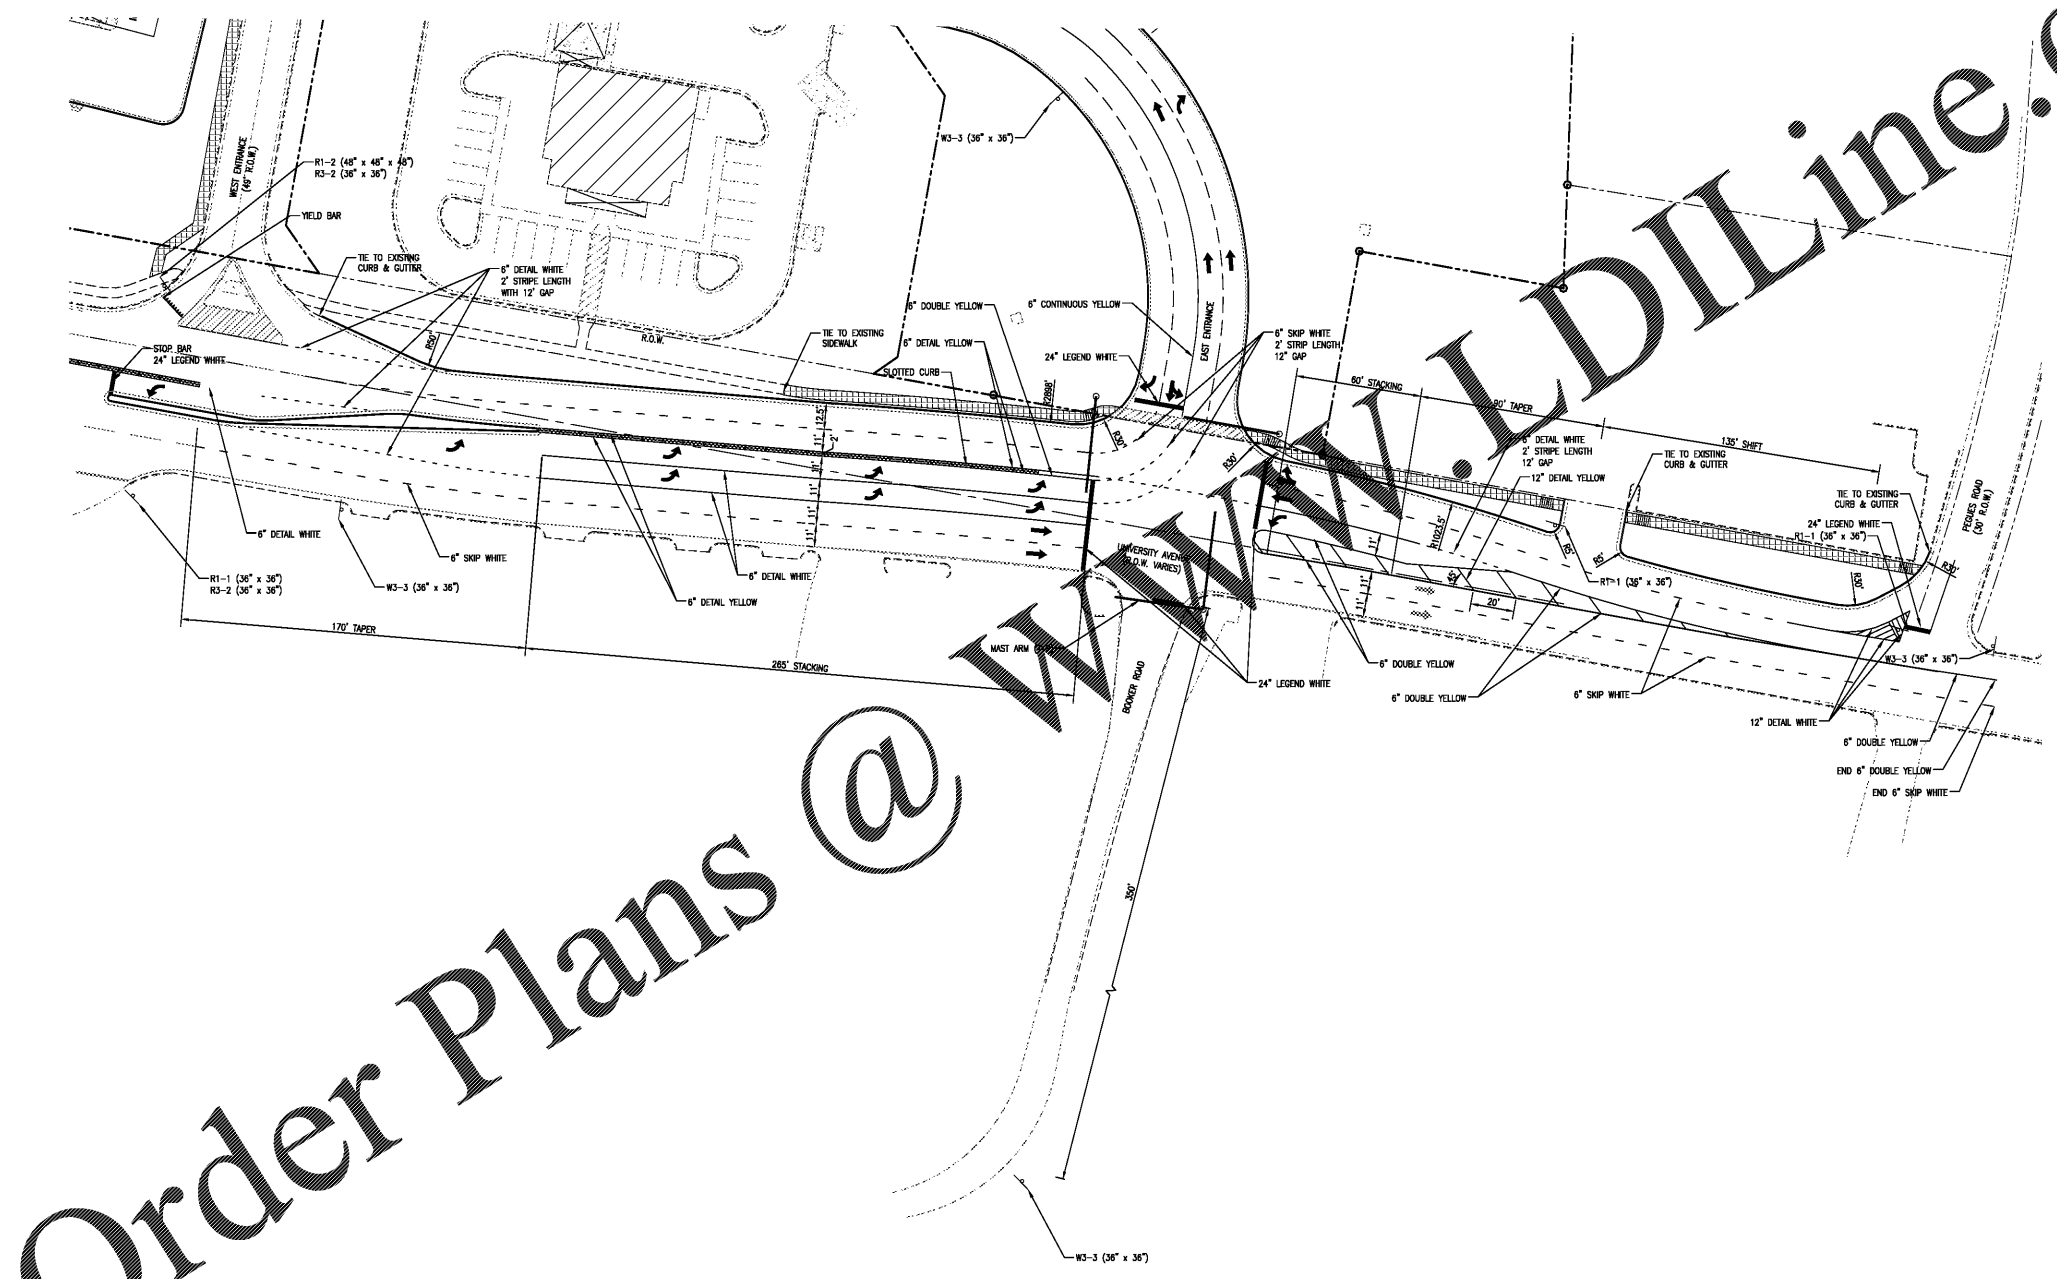

Order Plans @